



1 PROPOSED SECTION A-A
SCALE 1:100

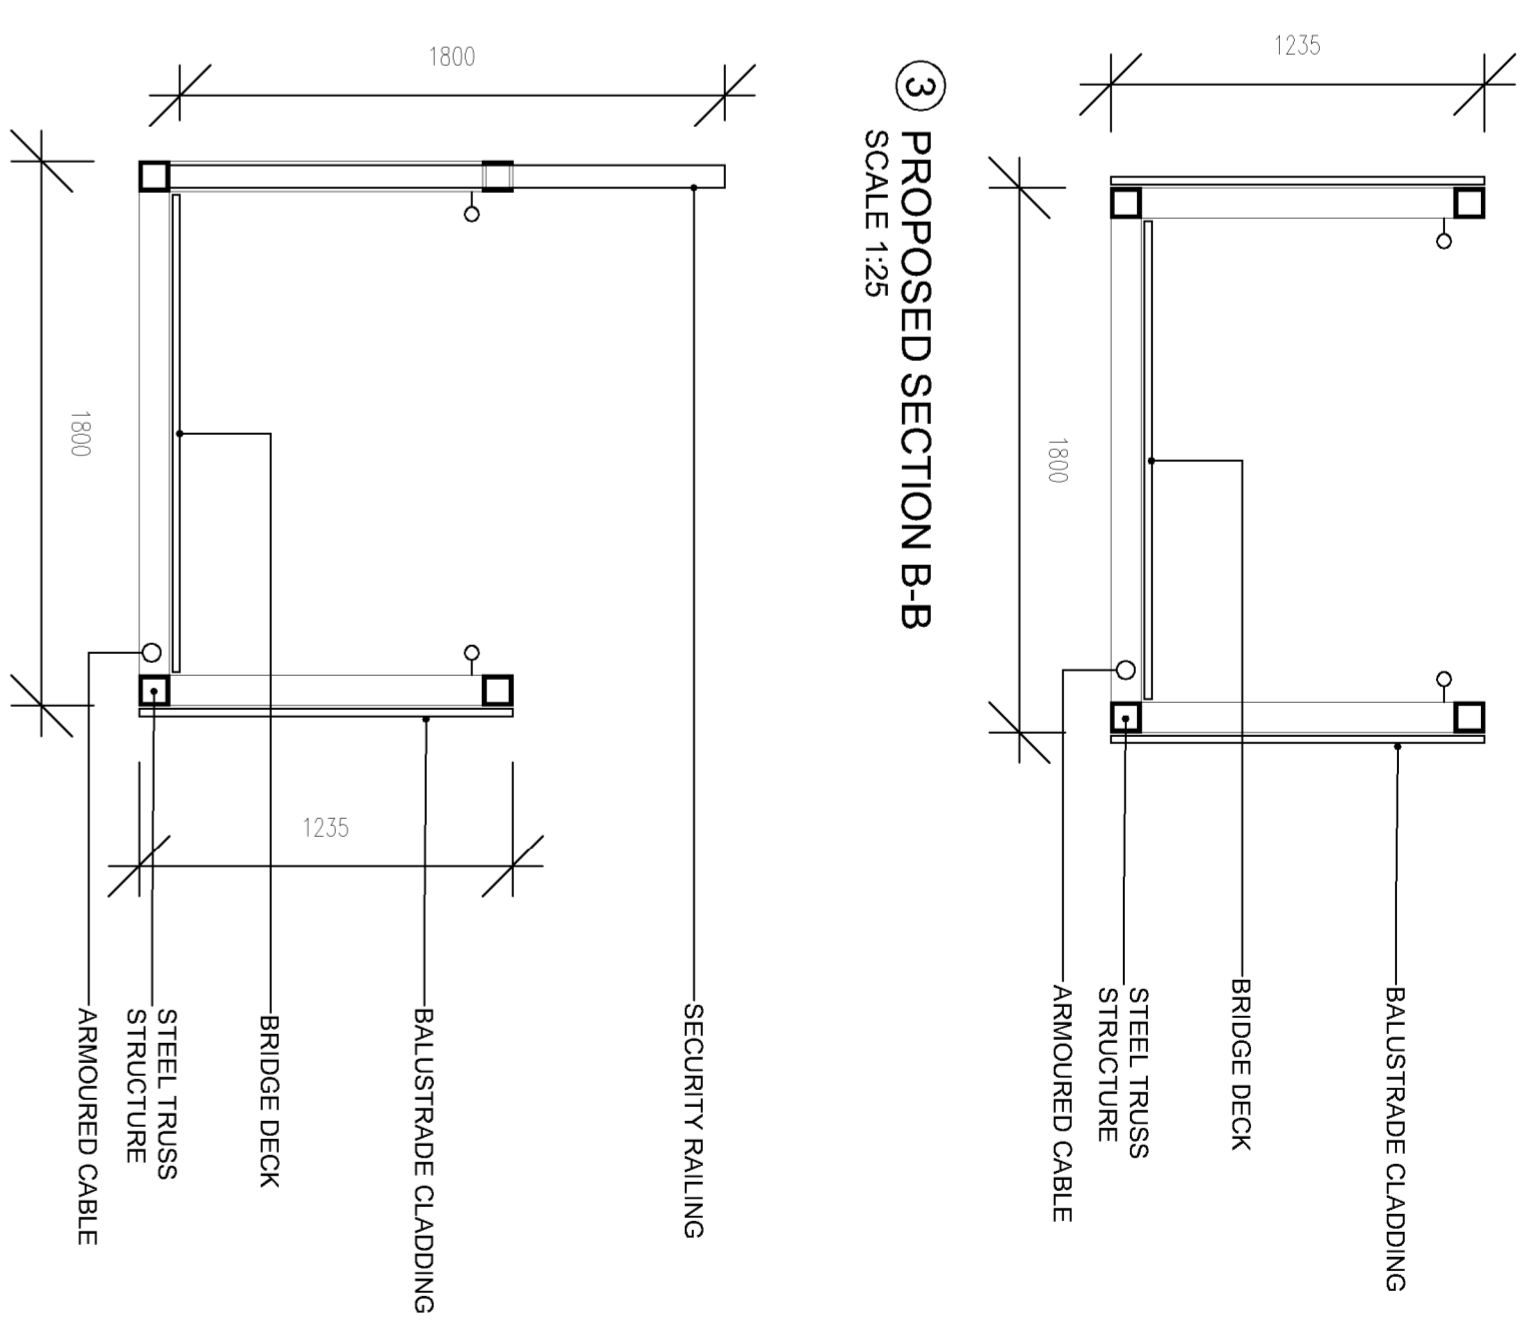

3 PROPOSED SECTION B-B
SCALE 1:25

4 PROPOSED SECTION C-C
SCALE 1:25

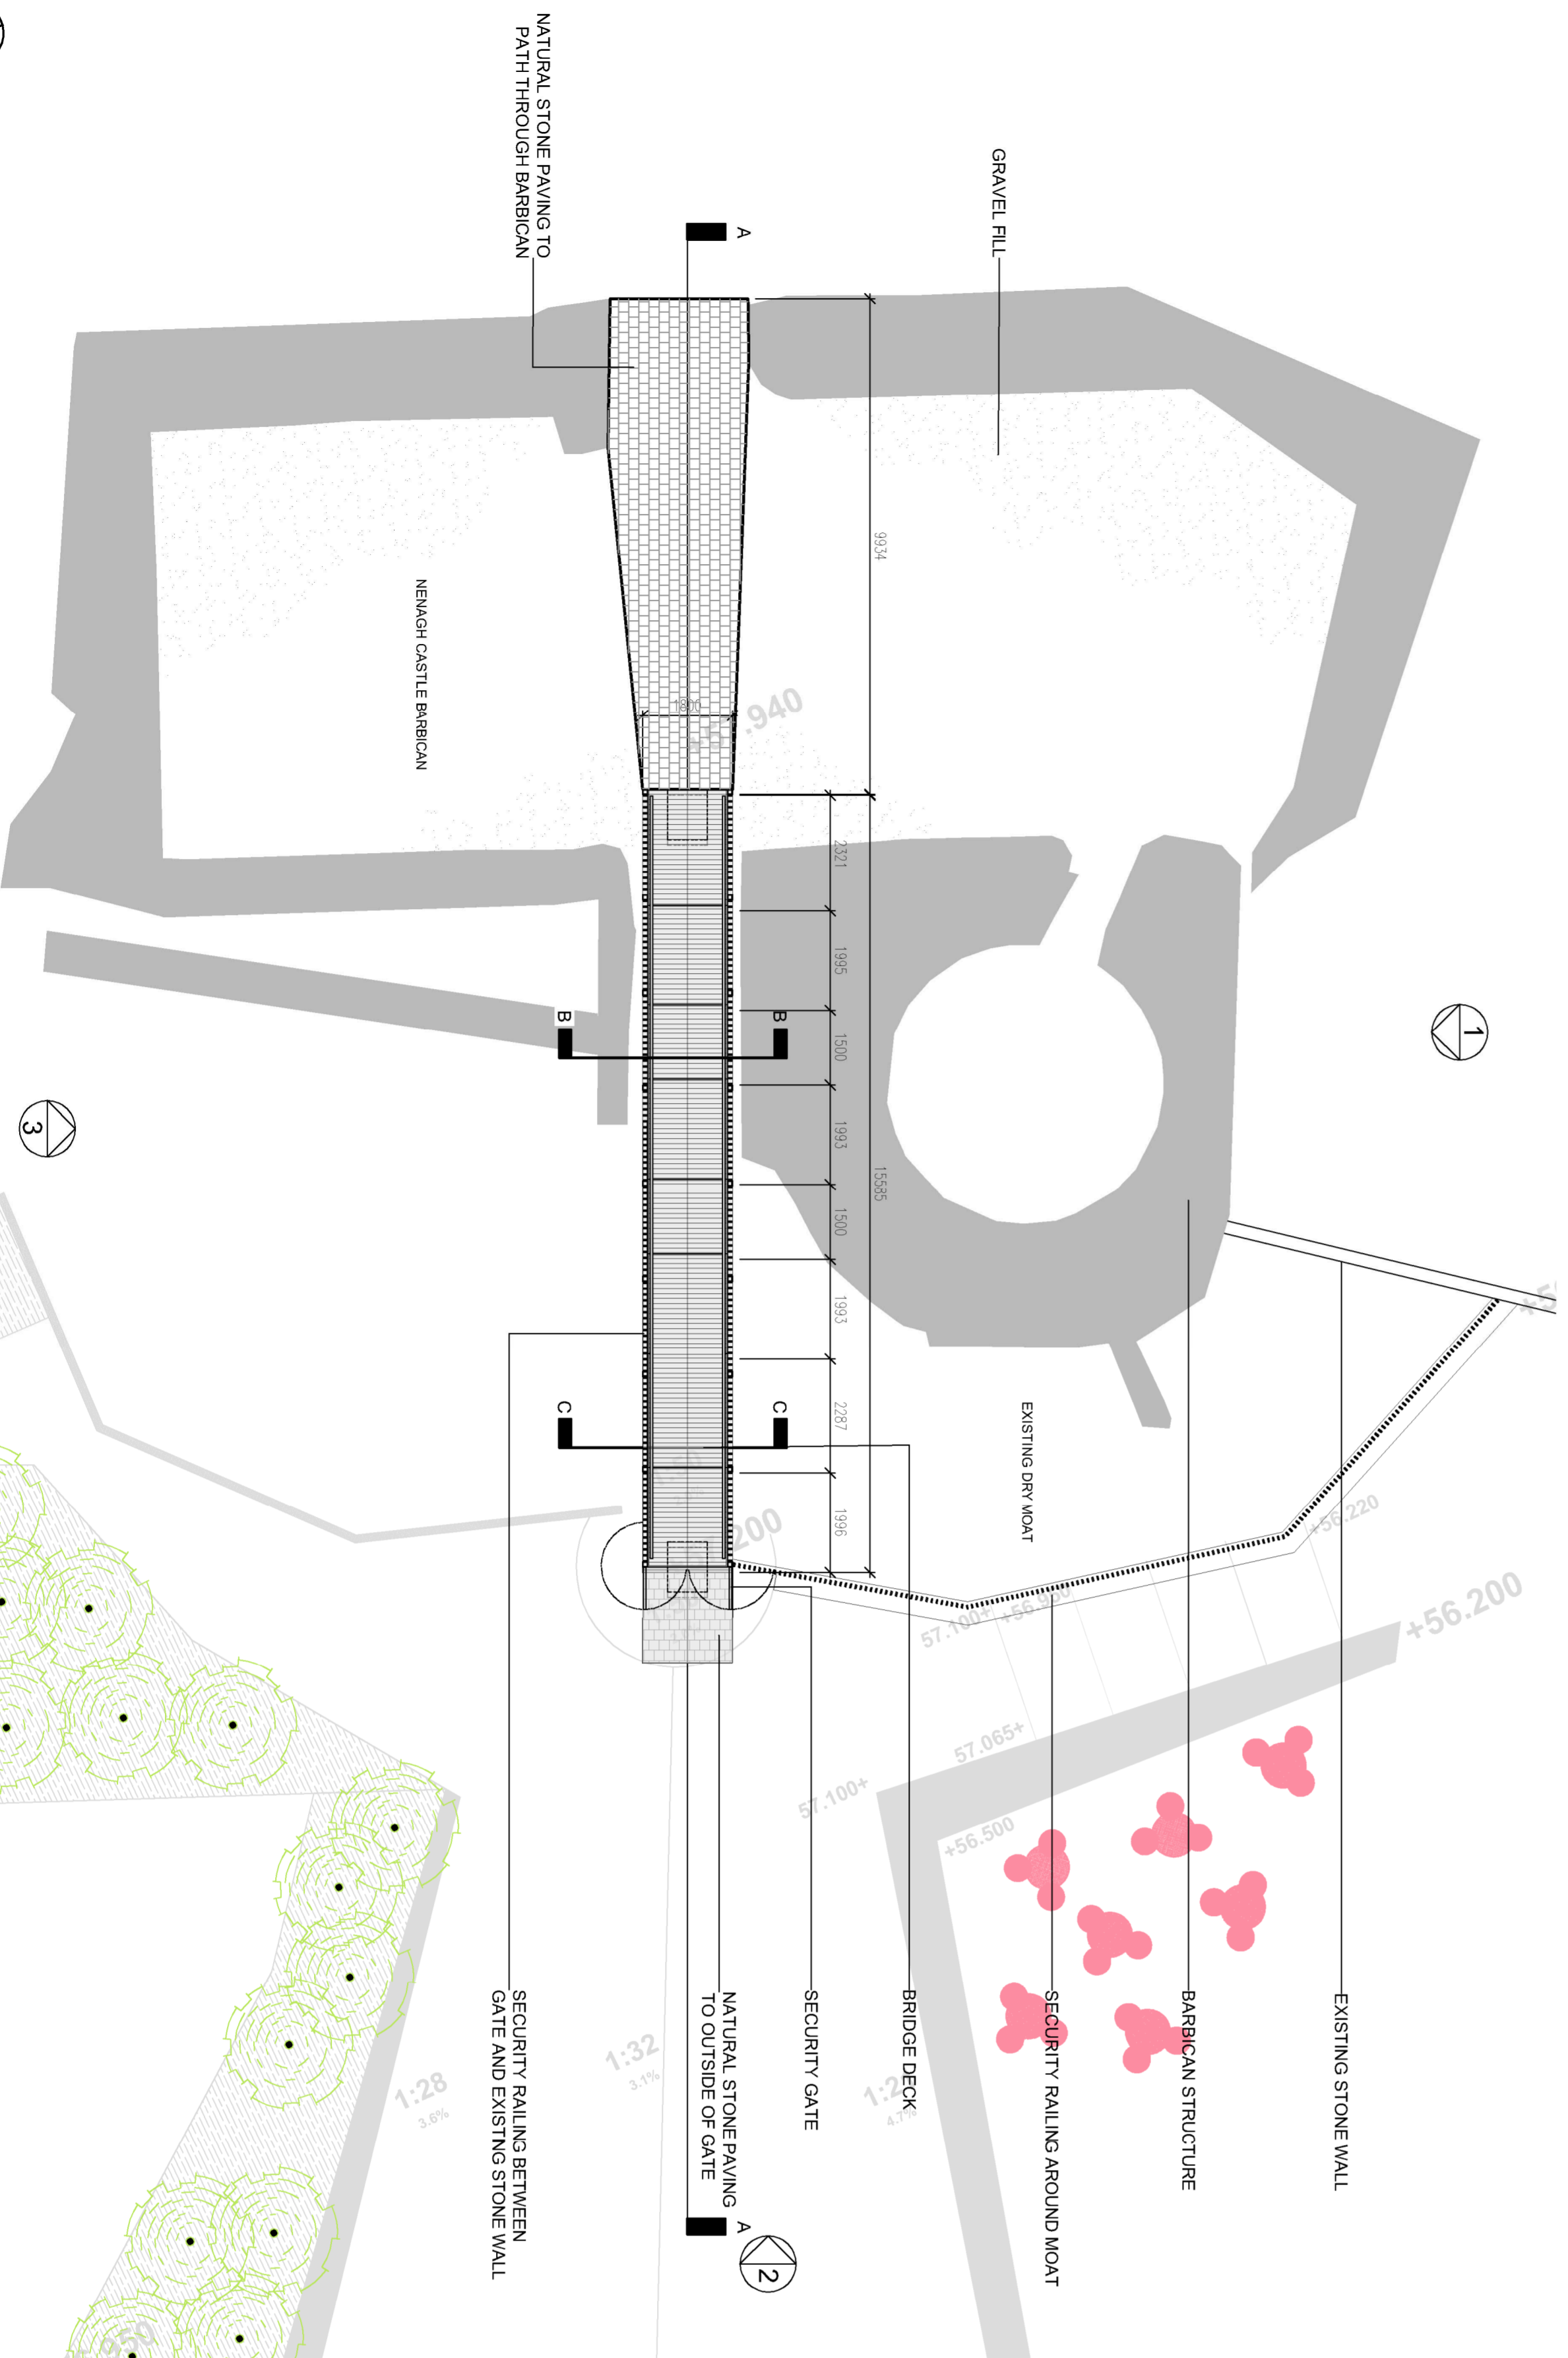

2 PROPOSED SITE PLAN
SCALE 1:100

Copyright. All Rights Reserved. No part of this publication may be reproduced, stored in a retrieval system, or transmitted in any form or by any means, electronic, mechanical, photocopying, recording, or by any information storage or retrieval system, without the prior written permission of the copyright owner. Any person who infringes the above copyright may be liable to criminal proceedings and civil claims for damages and costs. The copyright owner is not responsible for any loss or damage, howsoever caused, arising from the use of this publication. Levels and contours are relative to an Ordnance Survey Datum. Figure dimensions in millimetres. All drawings are to be read in conjunction with Architectural Specifications.

SCALE 500:1000
0M 1 2 3 4M

NOTES:
Drawing to be read in conjunction with all relevant Consultants Reports that form part of the Part 8 Application.



REVISION SCHEDULE			
NO.	DATE	ISSUED BY	DESCRIPTION
P01	28/11/2023	STW	ISSUE FOR PART 8 APPLICATION

PROJECT
NENAGH HISTORIC & CULTURAL QUARTER
PART 8 APPLICATION
CLIENT
TIPPERARY COUNTY COUNCIL

PROJECT TEAM
STW
Scott Talton Walker
ARCHITECTS
19 Vernon Square, Ockey 2, Nenagh
Tel: +353 (0)1 699 3000
Fax: +353 (0)1 699 3000
Web: www.stwarchitects.com

DRAWINGS
NENAGH CASTLE (NHQ Zone 3)
- PROPOSED NEW ACCESS BRIDGE
SHEET 1 OF 2

SCALE @A1
1:100
SCALE @A2
1:100
DRAWN BY: KM
CHECKED BY: DF
PROJECT NO. 20185
PROJECT ARCHITECT: David Flannery
DRAWING NO. NHQ-STW-03-ZZ-DR-A-03145
REVISION P01