


Copyright. All Rights Reserved.
 This work is copyright and cannot be produced or copied in any form or by any means (graphic, electronic or mechanical including photocopying) without the written permission of the originator. Any license, express or implied, to use this document for any purpose whatsoever is restricted to the terms of the agreement or implied agreement between the originator and the instructing party.
 Levels and contours are relative to an Ordnance Survey Datum
 Figured dimensions in millimetres.
 All drawings are to be read in conjunction with Architectural Specification.



NOTES:
 Drawing to be read in conjunction with all relevant Consultants Reports that form part of the Part 8 Application.

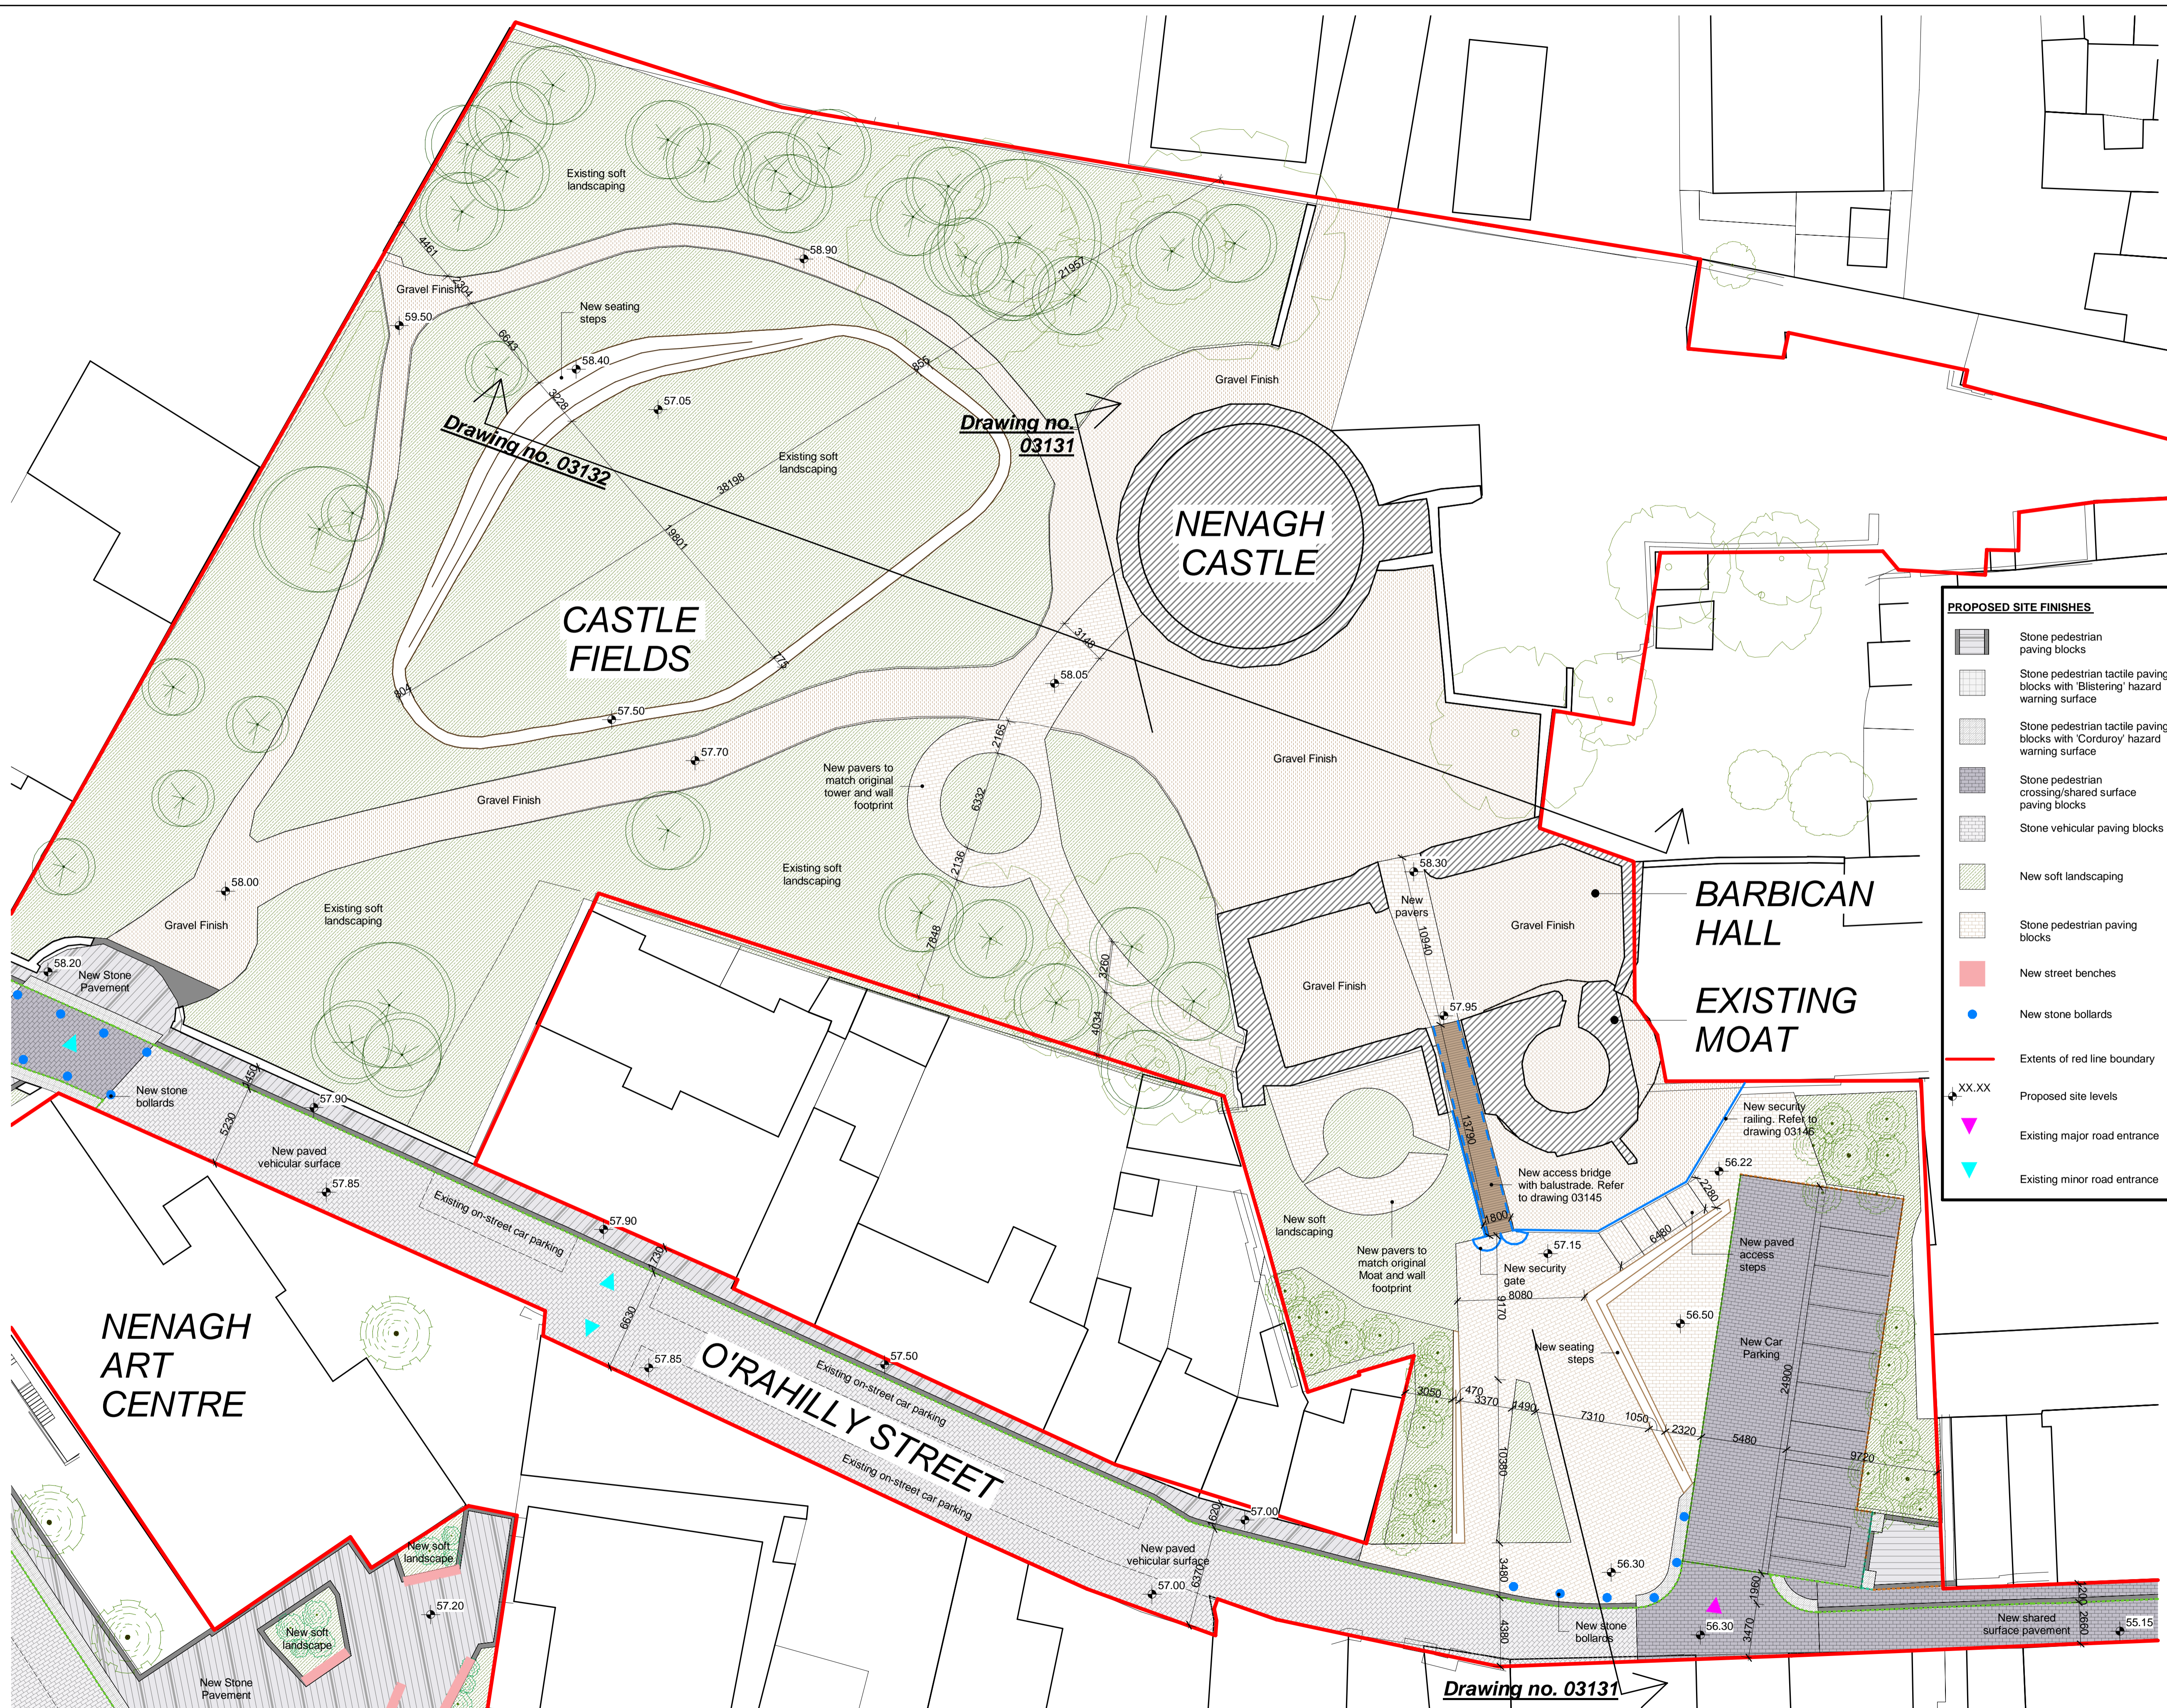

PROPOSED SITE FINISHES

- Stone pedestrian paving blocks
- Stone pedestrian tactile paving blocks with 'Blistering' hazard warning surface
- Stone pedestrian tactile paving blocks with 'Corduroy' hazard warning surface
- Stone pedestrian crossing/shared surface paving blocks
- Stone vehicular paving blocks
- New soft landscaping
- Stone pedestrian paving blocks
- New street benches
- New stone bollards
- Extents of red line boundary
- Proposed site levels
- Existing major road entrance
- Existing minor road entrance

PROPOSED KERB TYPES

- Standard size Stone kerb blocks - 150mm height
- Standard size Stone channel kerb blocks - flush
- Standard size Stone drop kerb
- Standard size Stone kassel kerb
- Raised kerb island to match existing

REVISION SCHEDULE

NO.	DATE	ISSUED BY	DESCRIPTION
P1	28/11/2023	STW	Issue for Part 8 Application

PROJECT
NENAGH HISTORIC & CULTURAL QUARTER PART 8 APPLICATION

CLIENT
TIPPERARY COUNTY COUNCIL

PROJECT TEAM
STW
 Scott Tallon Walker ARCHITECTS
 19 Merrion Square, Dublin 2, Ireland
 Tel: +353 (0)1 669 3000
 Email: mail@stwarchitects.com
 Web: www.stwarchitects.com

DRAWING
NENAGH CASTLE - PROPOSED SITE PLAN

SCALE: 1:200
 ISSUED: 28/11/2023

DRAWN BY: MT
 CHECKED BY: DF

PROJECT NO: 20165
 PROJECT ARCHITECT: David Flannery

DRAWING NO: NHQ-STW-07-ZZ-DR-A-03111
 REVISION: P1

1 Proposed Zone 3&5
 SCALE: 1:200