


Key Plan
Scale 1:2500

Existing Site Plan
Scale 1:250

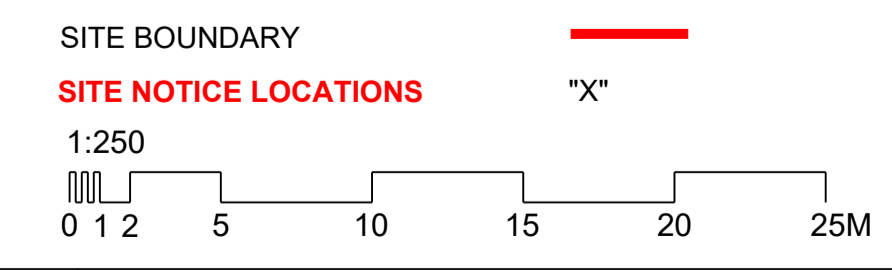

© PLACE+U 2021. This drawing and any design hereon is the copyright of PLACE+U Ltd. and must not be either loaned, copied or otherwise reproduced in whole or in part or used for any purpose without their written consent. Refer to PLACE+U immediately for clarification in relation to any discrepancies or omissions. Ordnance Survey Ireland data reproduced under OS Licence number 0000 Tipperary County Council. Unauthorised reproduction infringes Ordnance Survey Ireland and Government of Ireland copyright.		DRN 01	DATE XX/XX/21	DESCRIPTION ISSUED FOR PLANNING	DRN XX	APD XX	REV XX	DATE	DESCRIPTION	DRN APD	
A Anglesea House, Anglesea Street, Clonmel, Co. Tipperary E91 N616 T 052 6128966 E info@place-u.ie		PROJECT TITLE Proposed Gantly Street Public Realm Enhancement Scheme		PROJECT LOCATION Gantly Street, Roscrea		PROJECT NUMBER 001		CLIENT Tipperary County Council			

DRAWING TITLE EXISTING SITE PLAN		DRAWING NUMBER		STAGE P		PROJECT NO 001		CONTRACT 0000		DRAW NO 0101		DRAW REV 01	
DATE 28/01/22		SCALES 1:250		SHEET SIZE A1									

DRAWING TITLE EXISTING SITE PLAN		DRAWING NUMBER		STAGE P		PROJECT NO 001		CONTRACT 0000		DRAW NO 0101		DRAW REV 01	
DATE 28/01/22		SCALES 1:250		SHEET SIZE A1									