

Copyright. All Rights Reserved.
 This work is copyright and cannot be produced or copied in any form or by any means (graphic, electronic or mechanical including photocopying) without the written permission of the originator. Any license, express or implied, to use this document for any purpose whatsoever is restricted to the terms of the agreement or implied agreement between the originator and the instructing party.
 Levels and contours are relative to an Ordnance Survey Datum
 Figured dimensions in millimetres.
 All drawings are to be read in conjunction with Architectural Specification.

NOTES:
 Drawing to be read in conjunction with all relevant Consultants Reports that form part of the Part 8 Application.

LEGEND

- Extents of red line boundary
- Existing building structure within site boundary to be demolished

NOTE

All street views and photos indicated on drawings extracted from Google maps.



REVISION SCHEDULE			
NO.	DATE	ISSUED BY	DESCRIPTION
P1	28/11/2023		Issue for Part 8 Application

PROJECT
NENAGH HISTORIC & CULTURAL QUARTER PART 8 APPLICATION

CLIENT
TIPPERARY COUNTY COUNCIL


PROJECT TEAM

STW
 Scott Tallon Walker ARCHITECTS


19 Merrion Square, Dublin 2, Ireland
 Tel: +353 (0)1 669 3000
 Email: mail@stwarchitects.com
 Web: www.stwarchitects.com

DRAWING
BANBA SQUARE - EXISTING SITE PLAN

SCALE @A1 1 : 200	ISSUED: 28/11/2023
DRAWN BY: MT	CHECKED BY: DF
PROJECT NO. 20165	PROJECT ARCHITECT: David Flannery
DRAWING NO. NHQ-STW-01-ZZ-DR-A-01101	REVISION P1

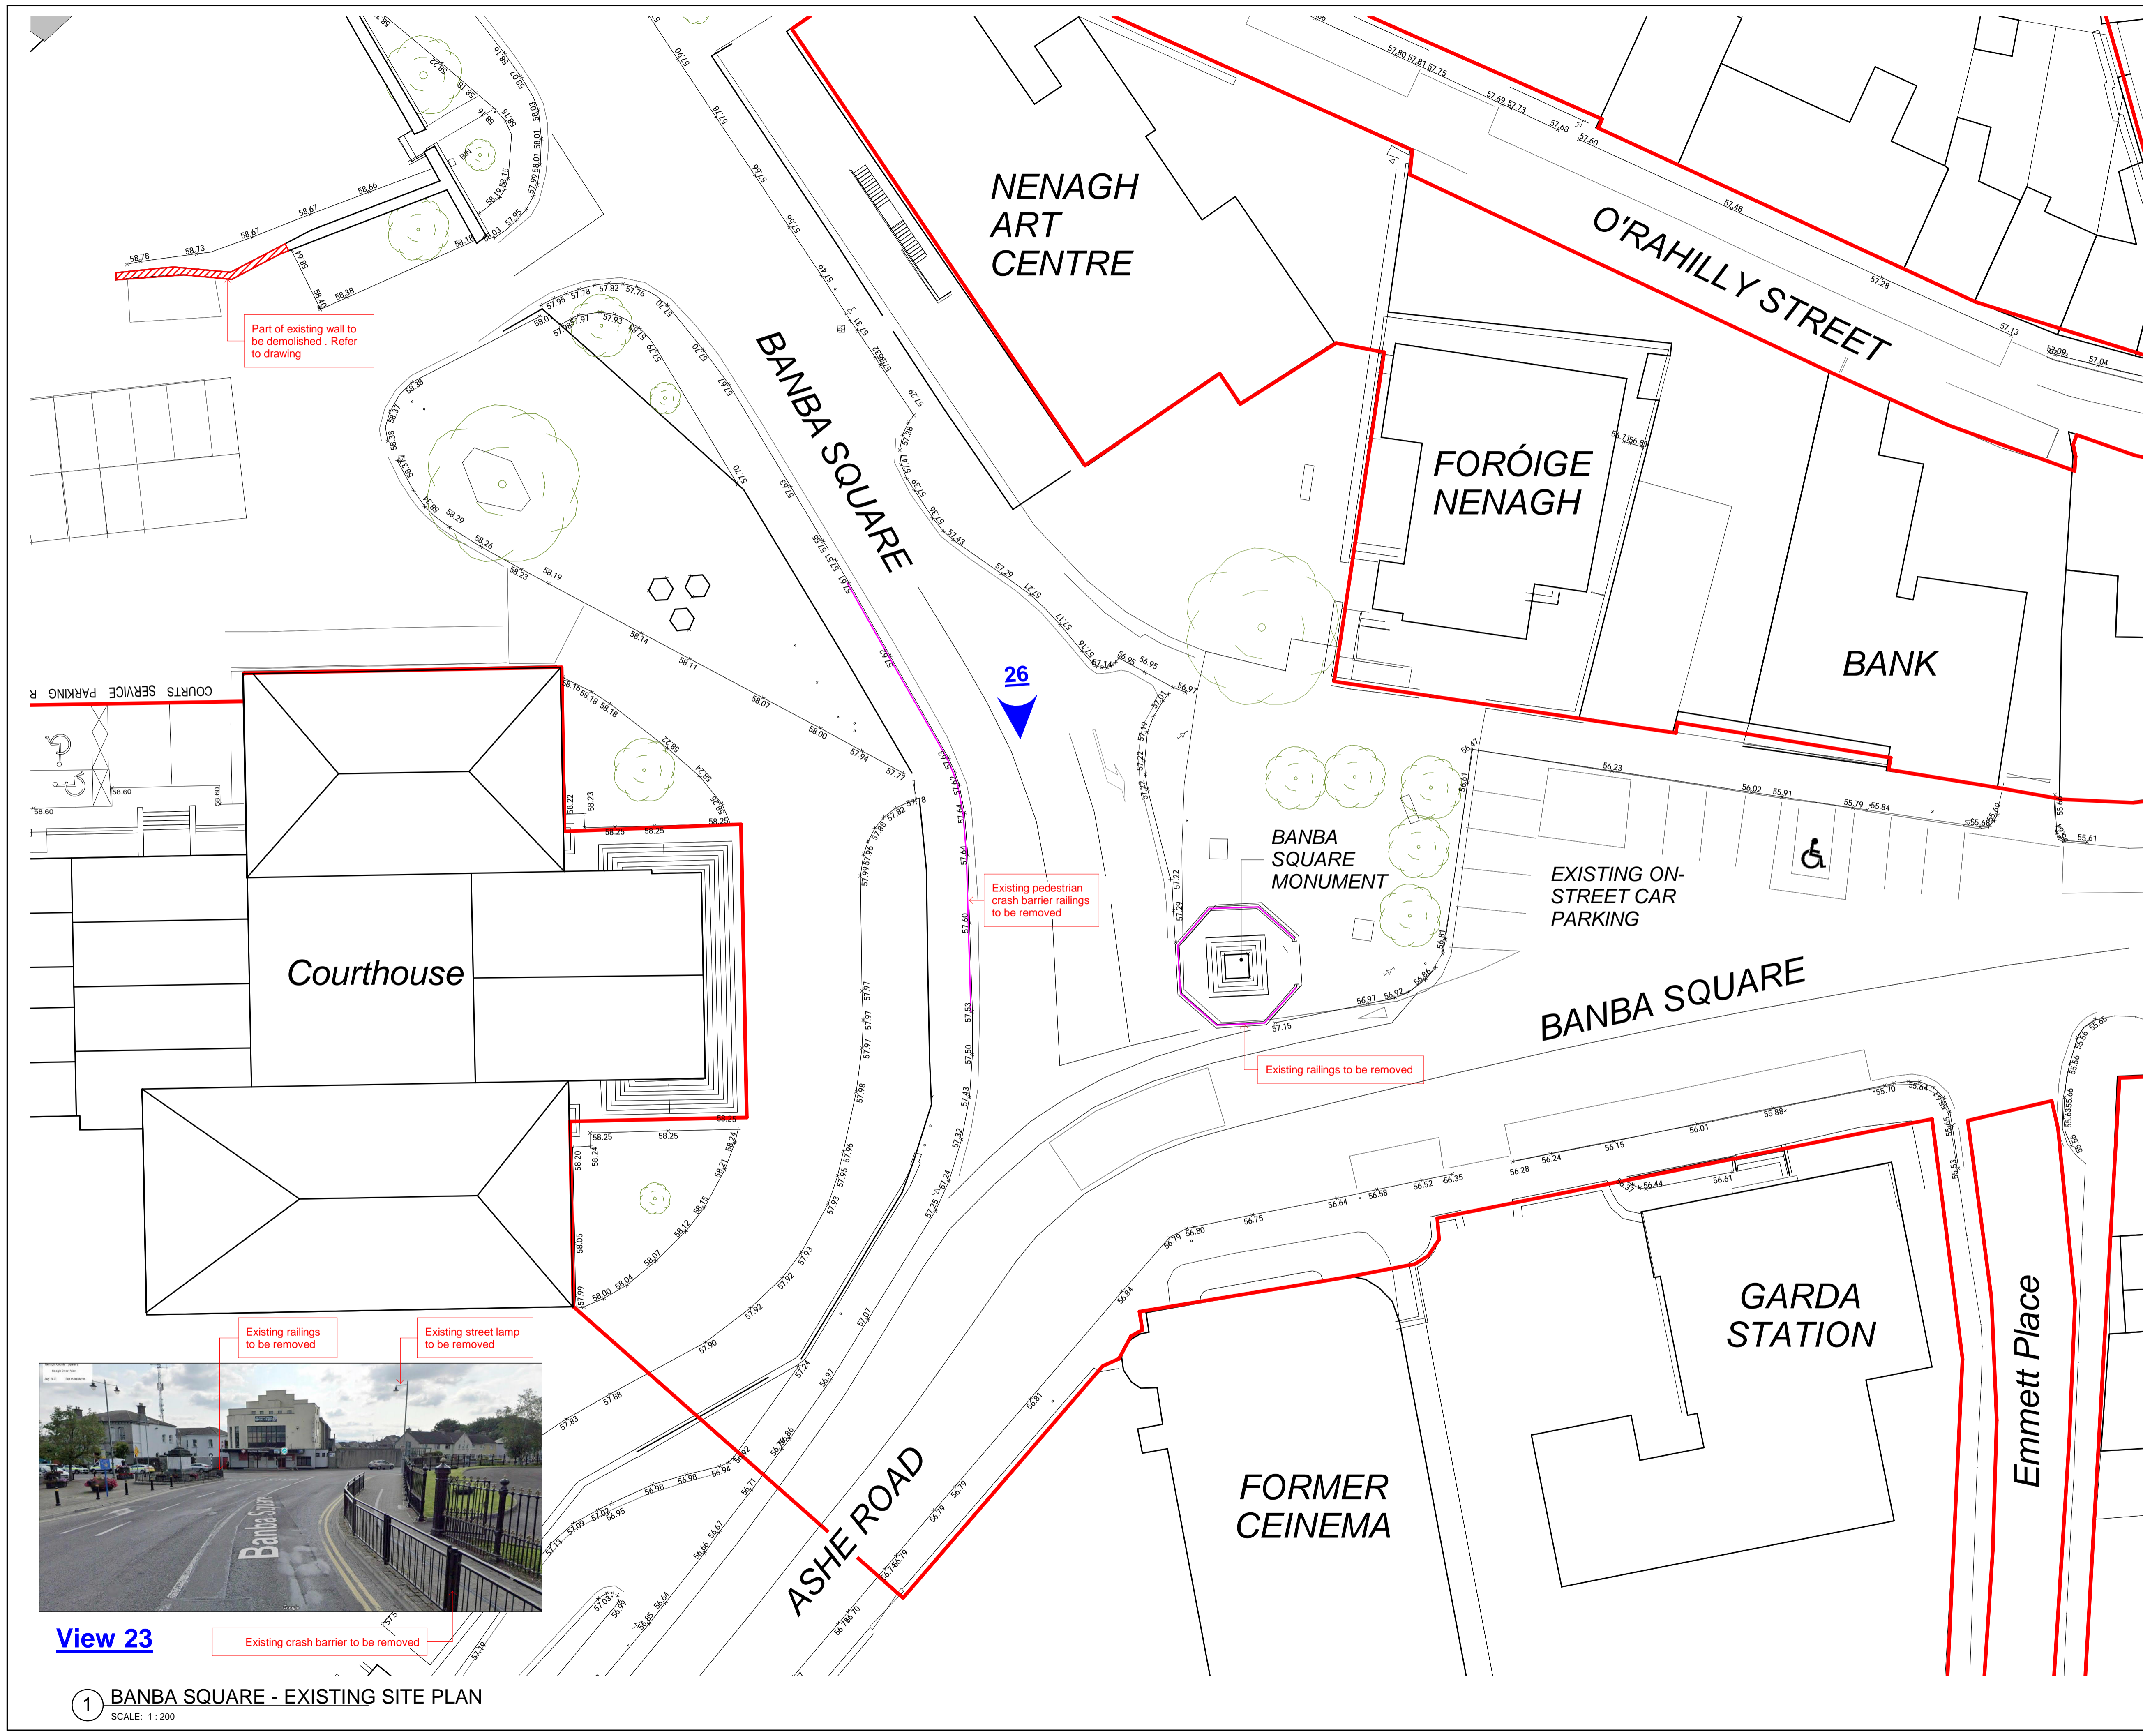

COURTS SERVICE PARKING R

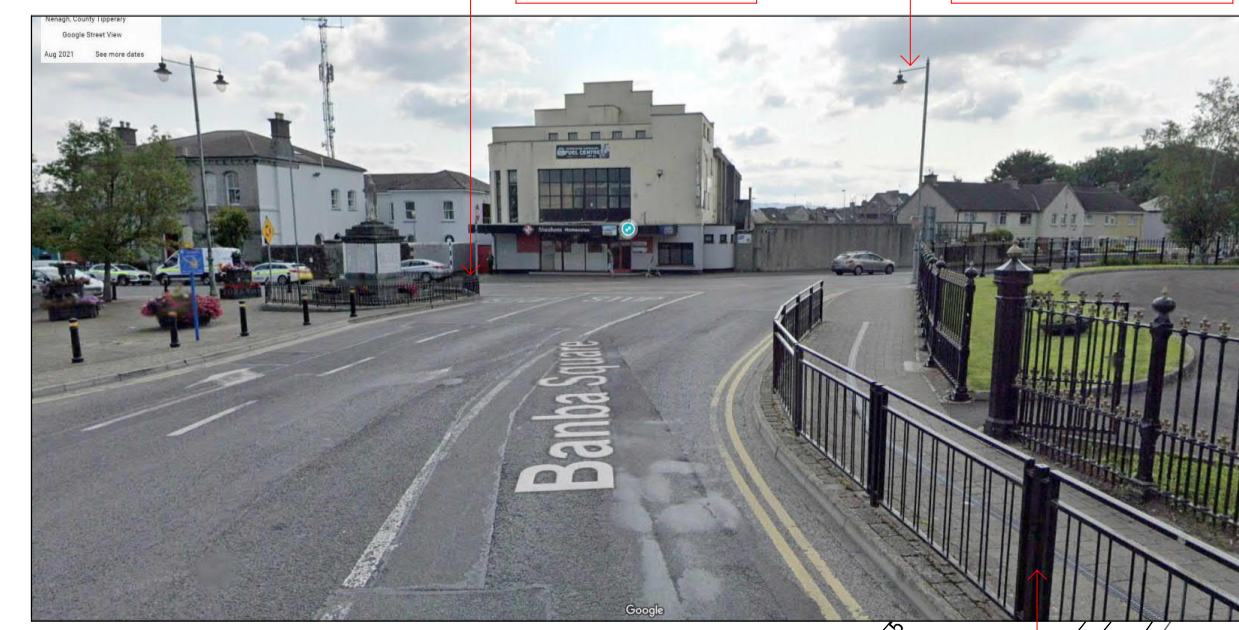

View 23
 Existing crash barrier to be removed

1 BANBA SQUARE - EXISTING SITE PLAN
 SCALE: 1 : 200