

Copyright. All Rights Reserved.
This work is copyright and cannot be produced or copied in any form or by any means (graphic, electronic or mechanical including photocopying) without the written permission of the originator. Any license, express or implied, to use this document for any purpose whatsoever is restricted to the terms of the agreement or implied agreement between the originator and the instructing party.

Levels and contours are relative to an Ordnance Survey Datum

Figured dimensions in millimetres.

All drawings are to be read in conjunction with Architectural Specification.



NOTES:

Drawing to be read in conjunction with all relevant Consultants Reports that form part of the Part 8 Application.

General Conservation Notes

- A. All drawings to be read in conjunction with the Conservation Architect's current versions of Conservation Reports in 3 Volumes: Vol 1 – Conservation Report – Architectural Inventory and Appraisal; Vol 2 – Preliminary Conservation Repair Recommendations; Vol 3 – Conservation Report – Architectural Heritage Impact Assessment
- B. Details to be confirmed on opening up and subject to agreement with the Conservation Officer / Project Conservation Architect.
- C. All works to be carried out by suitably experienced Heritage Contractors (and Specialist Heritage Sub-Contractors) who have qualified through Suitability Assessment at Pre-Tender Stage.

Schedule of Works

1. 4 x stone graft repairs to cills
2. 3 x crack repairs to window lamsbs, 1 x crack repair to cill
3. 11 x repairs to corrosion jacking from metal grilles.
4. 20 x spalled stones requiring repair to SE specification.
5. Remove, clean and remove rust, refurbish and reinstate all metal grilles to SE specifications.
6. Installation of high & low facade lighting to Nenagh Gaol buildings and the former Gaol exercise yards
7. Form new partitions and install new services to accommodate new WCs.

- Demolition Works
- Proposed Works



Comhairle Contae Thiobraid Árann
Tipperary County Council

REVISION SCHEDULE

NO.	DATE	ISSUED BY	DESCRIPTION
P1	28/11/2023	STW	Issue for Part 8 Application

PROJECT
**NENAGH HISTORIC & CULTURAL QUARTER
PART 8 APPLICATION**

CLIENT
TIPPERARY COUNTY COUNCIL


PROJECT TEAM

STW
Scott Talon Walker
ARCHITECTS

19 Merrion Square, Dublin 2, Ireland
Tel: +353 (0)1 669 3000
Email: mail@stwarchitects.com
Web: www.stwarchitects.com

DRAWING
**TRUNCATED CELL BLOCK -
PROPOSED WORKS (NHQ ZONE 7)**


SCALE @A1	ISSUED:
1 : 100	28/11/2023
DRAWN BY:	CHECKED BY:
MT	DF
PROJECT NO.	PROJECT ARCHITECT:
20165	DAVID FLANNERY
DRAWING NO.	REVISION
NHQ-STW-07-ZZ-DR-A-07143	P1

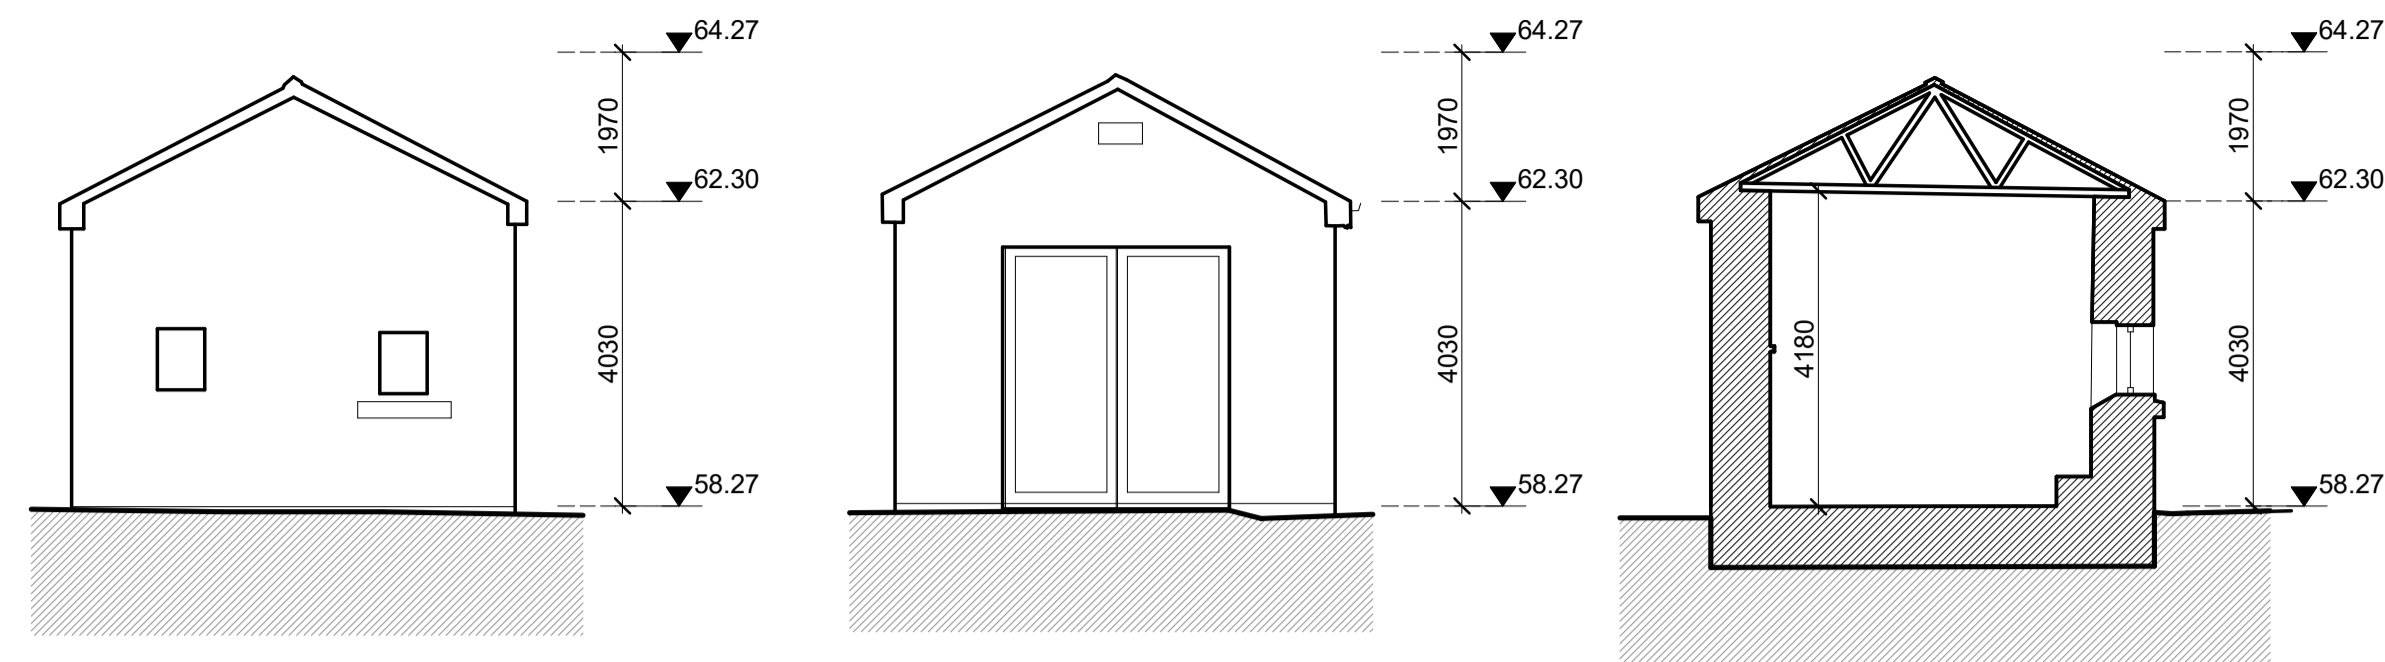

EXISTING WEST ELEVATION
1 : 100

EXISTING EAST ELEVATION
1 : 100


EXISTING SECTION AA
1 : 100

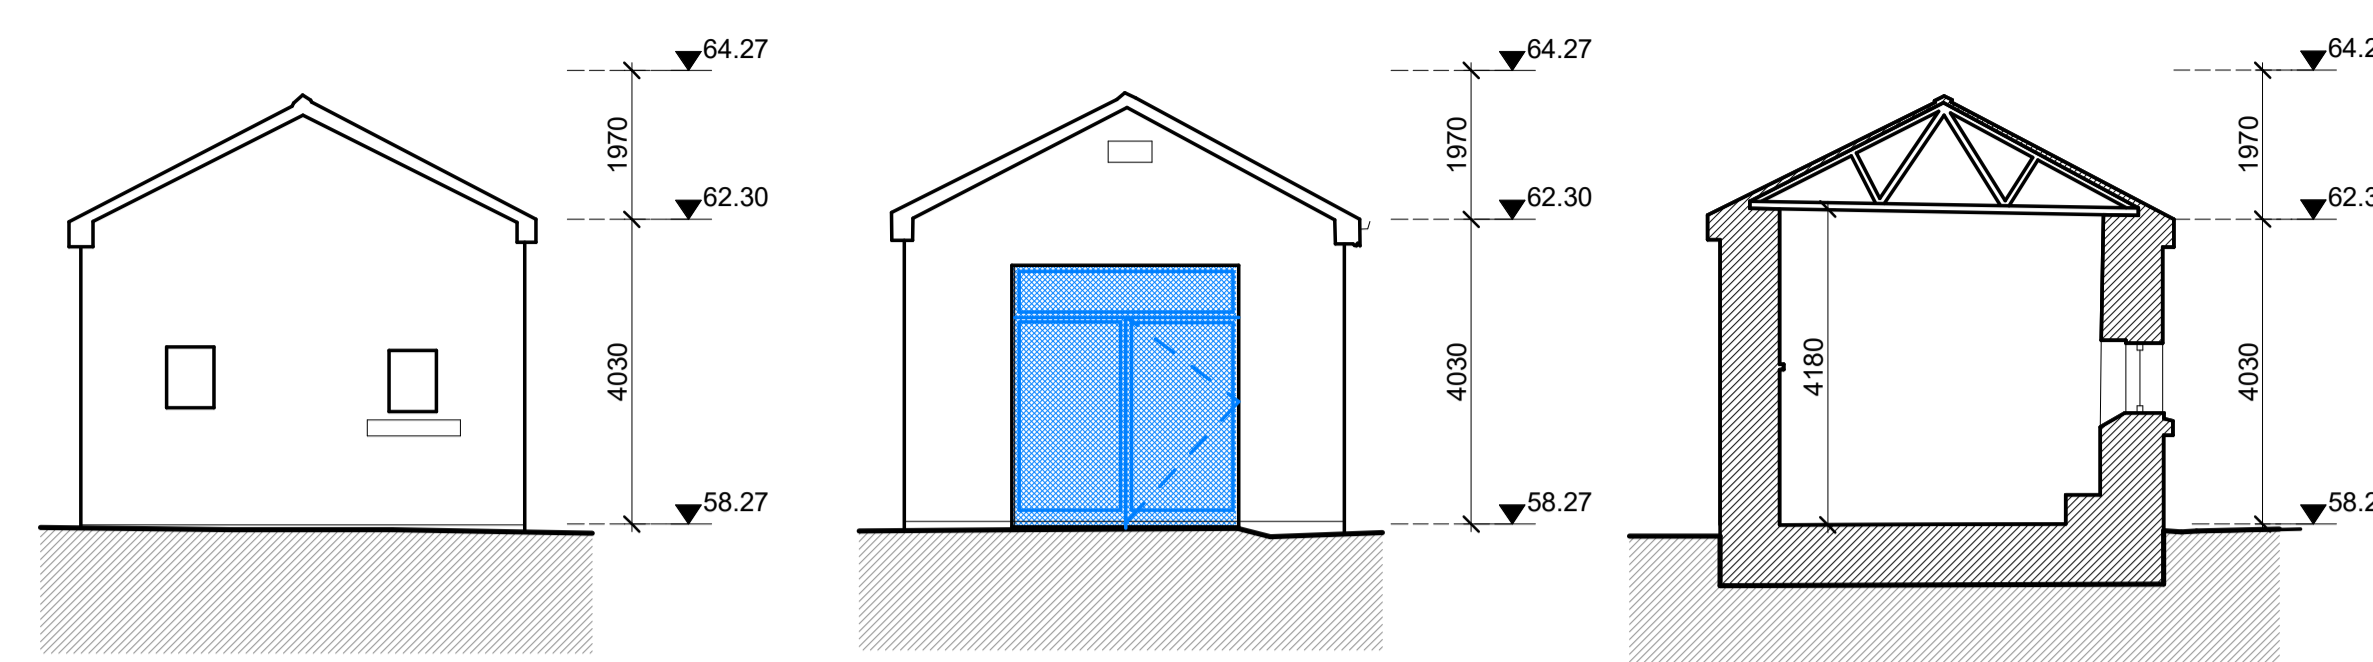


PROPOSED WEST ELEVATION
1 : 100

PROPOSED EAST ELEVATION
1 : 100


PROPOSED SECTION AA
1 : 100

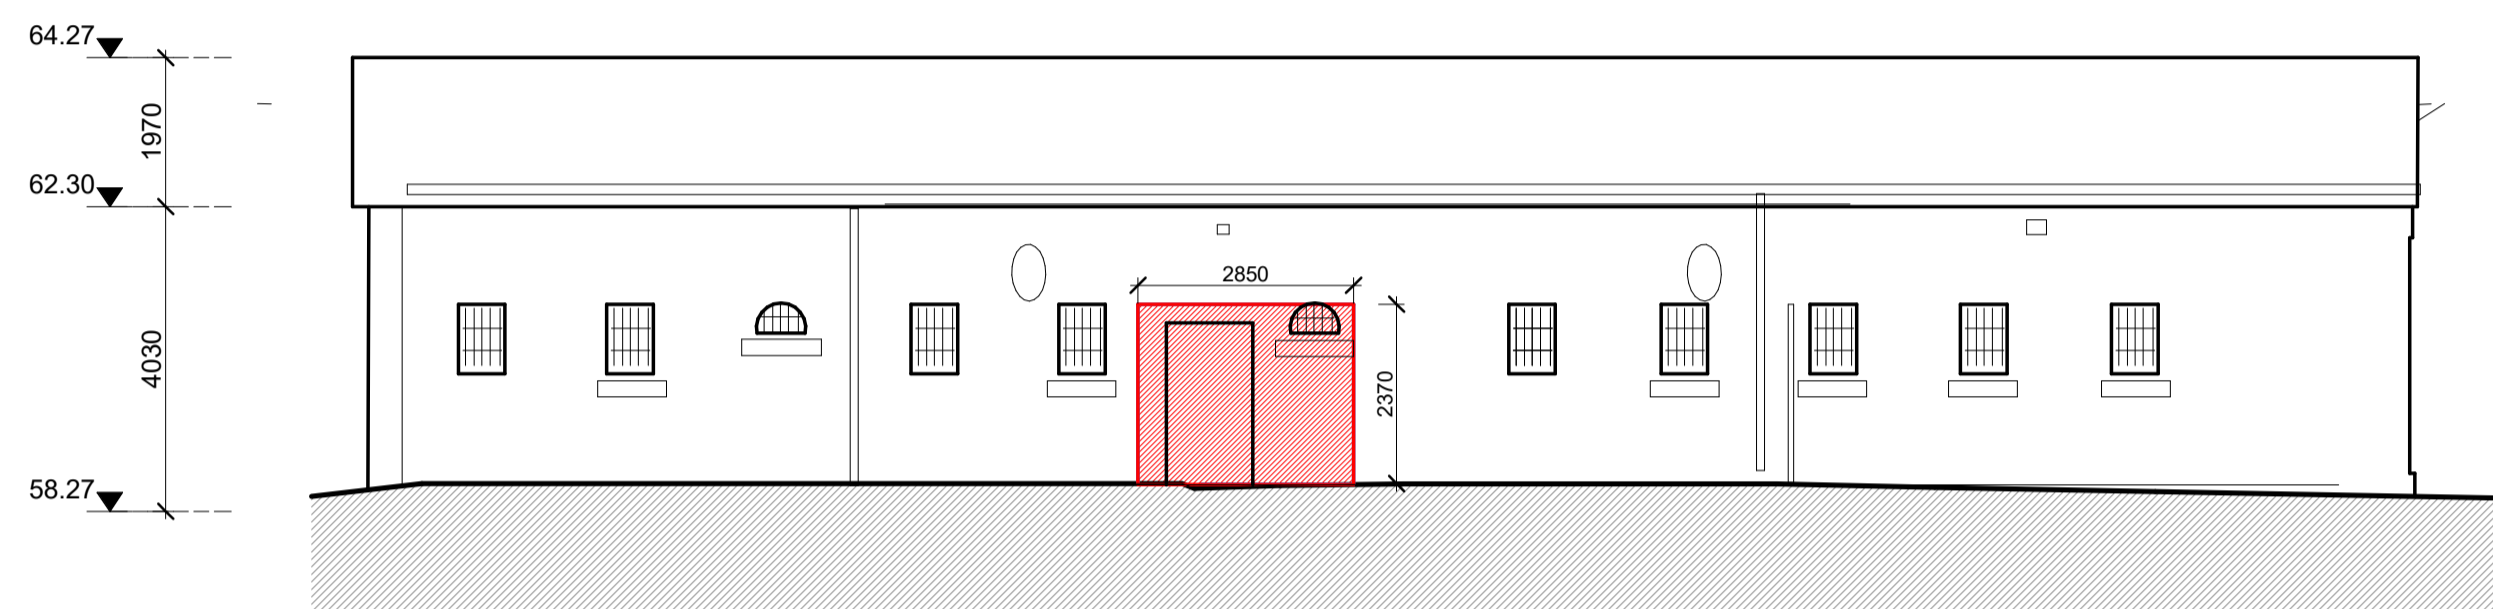


EXISTING NORTH ELEVATION
1 : 100

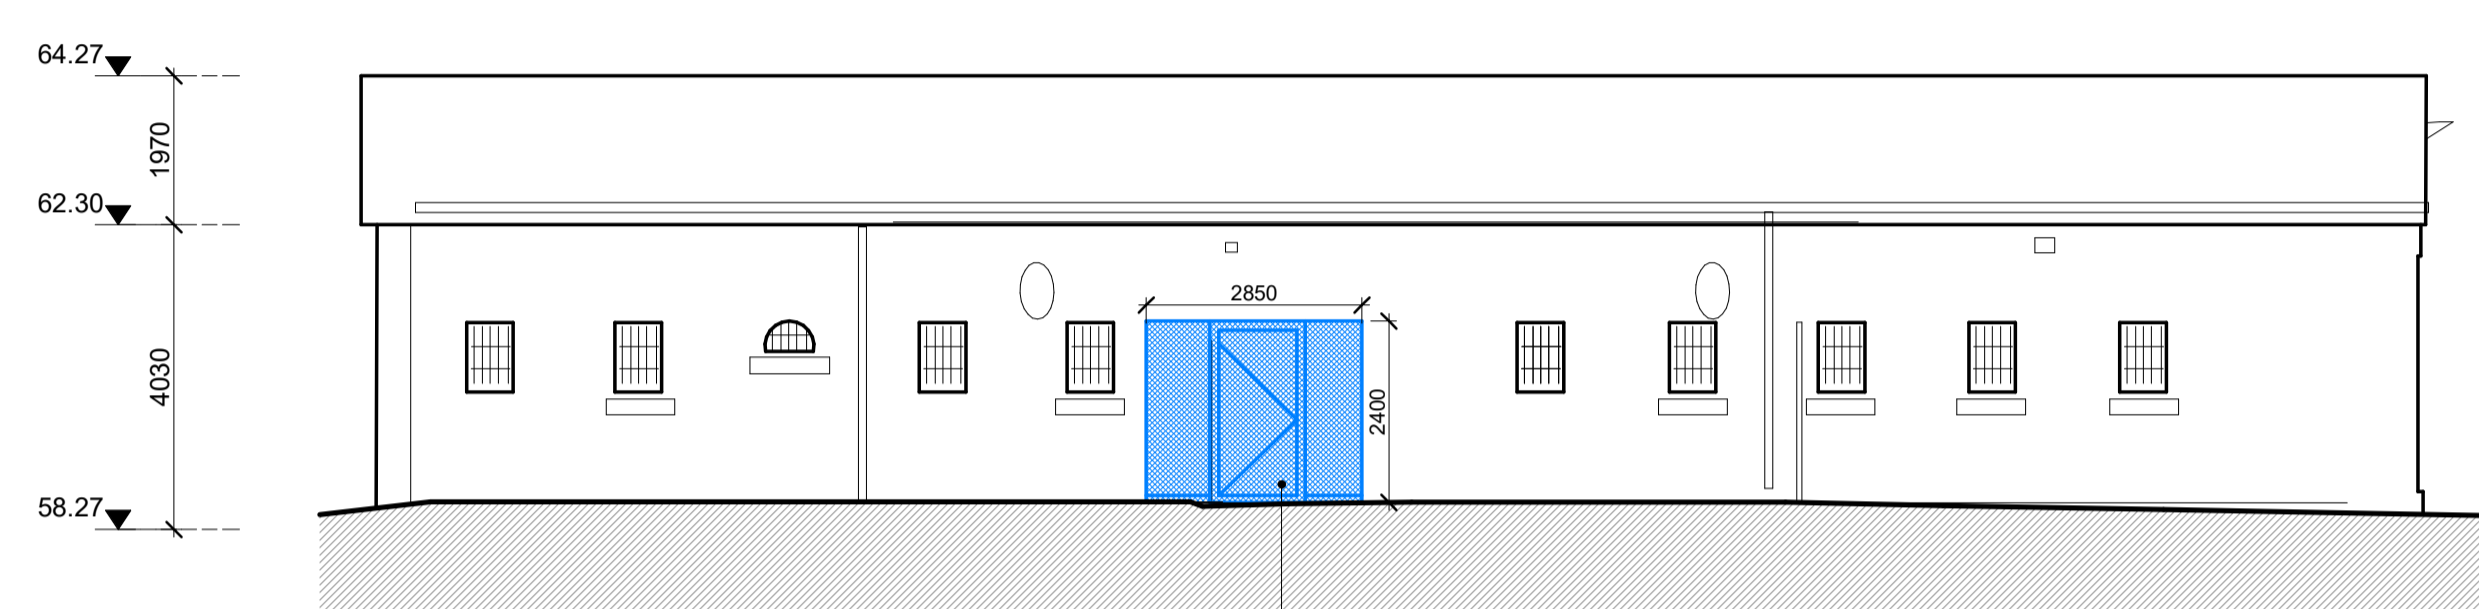


PROPOSED NORTH ELEVATION
1 : 100

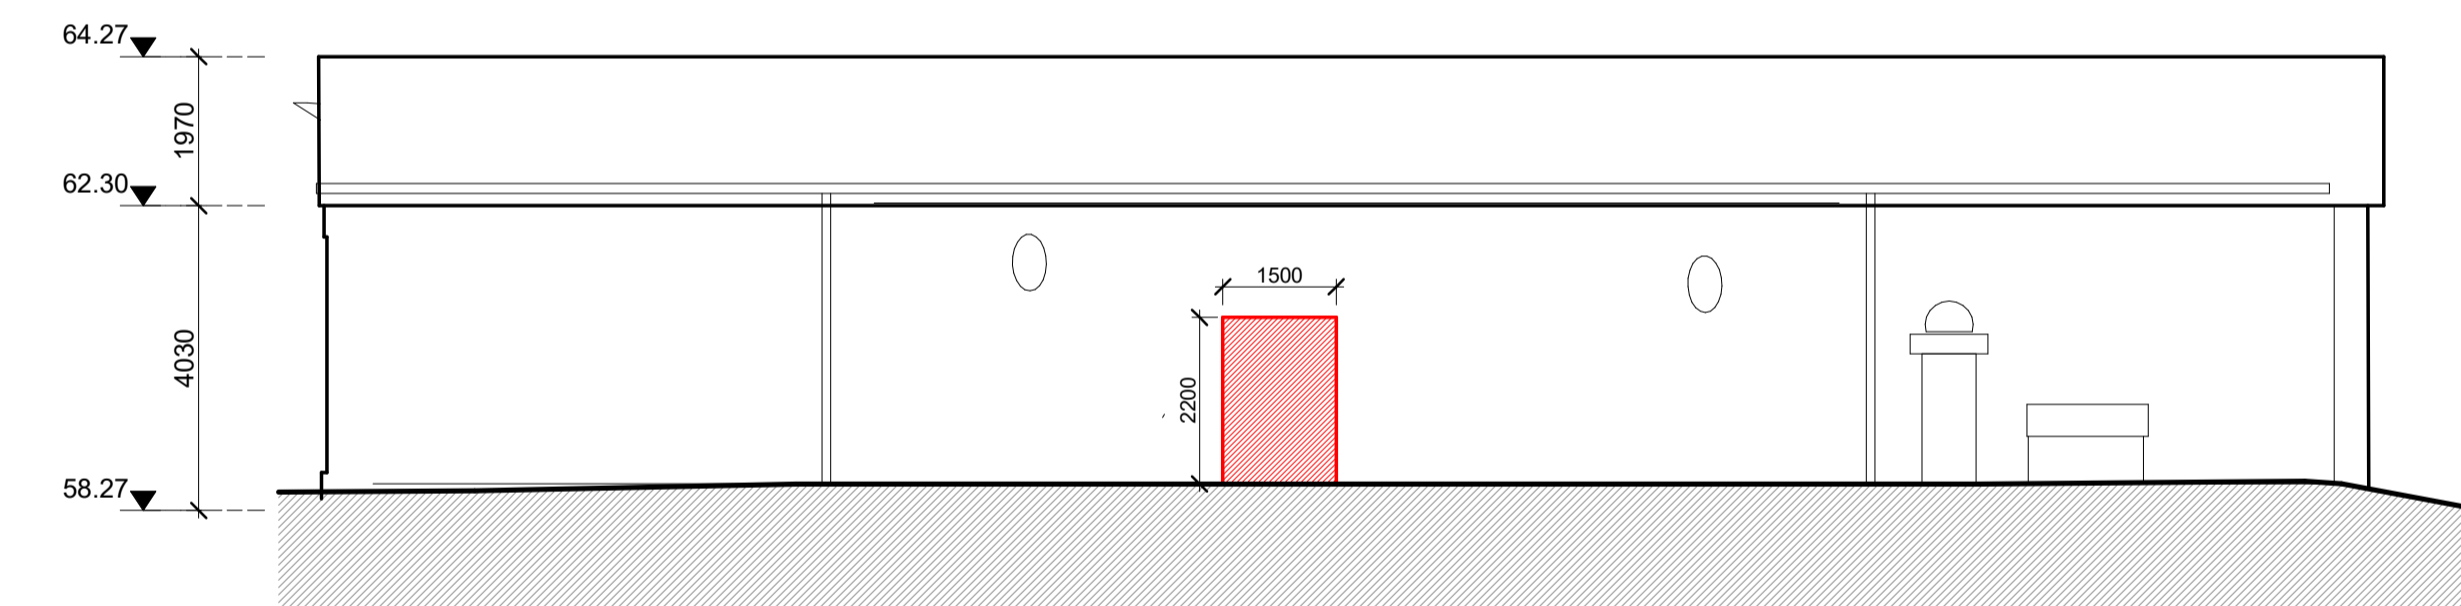


EXISTING SOUTH ELEVATION
1 : 100

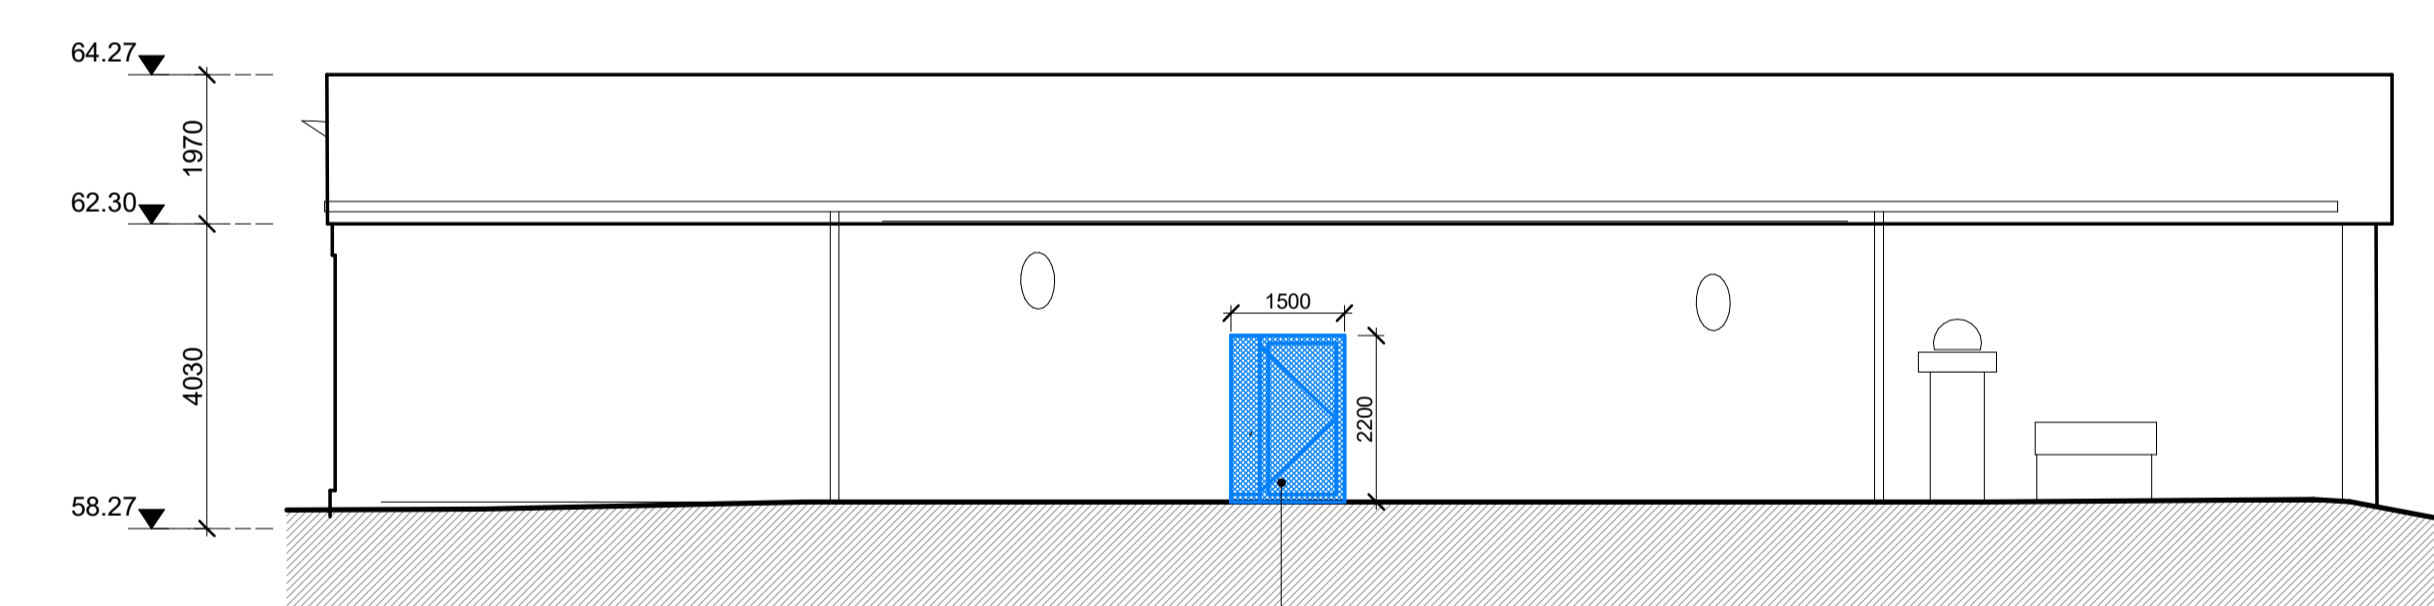

PROPOSED SOUTH ELEVATION
1 : 100

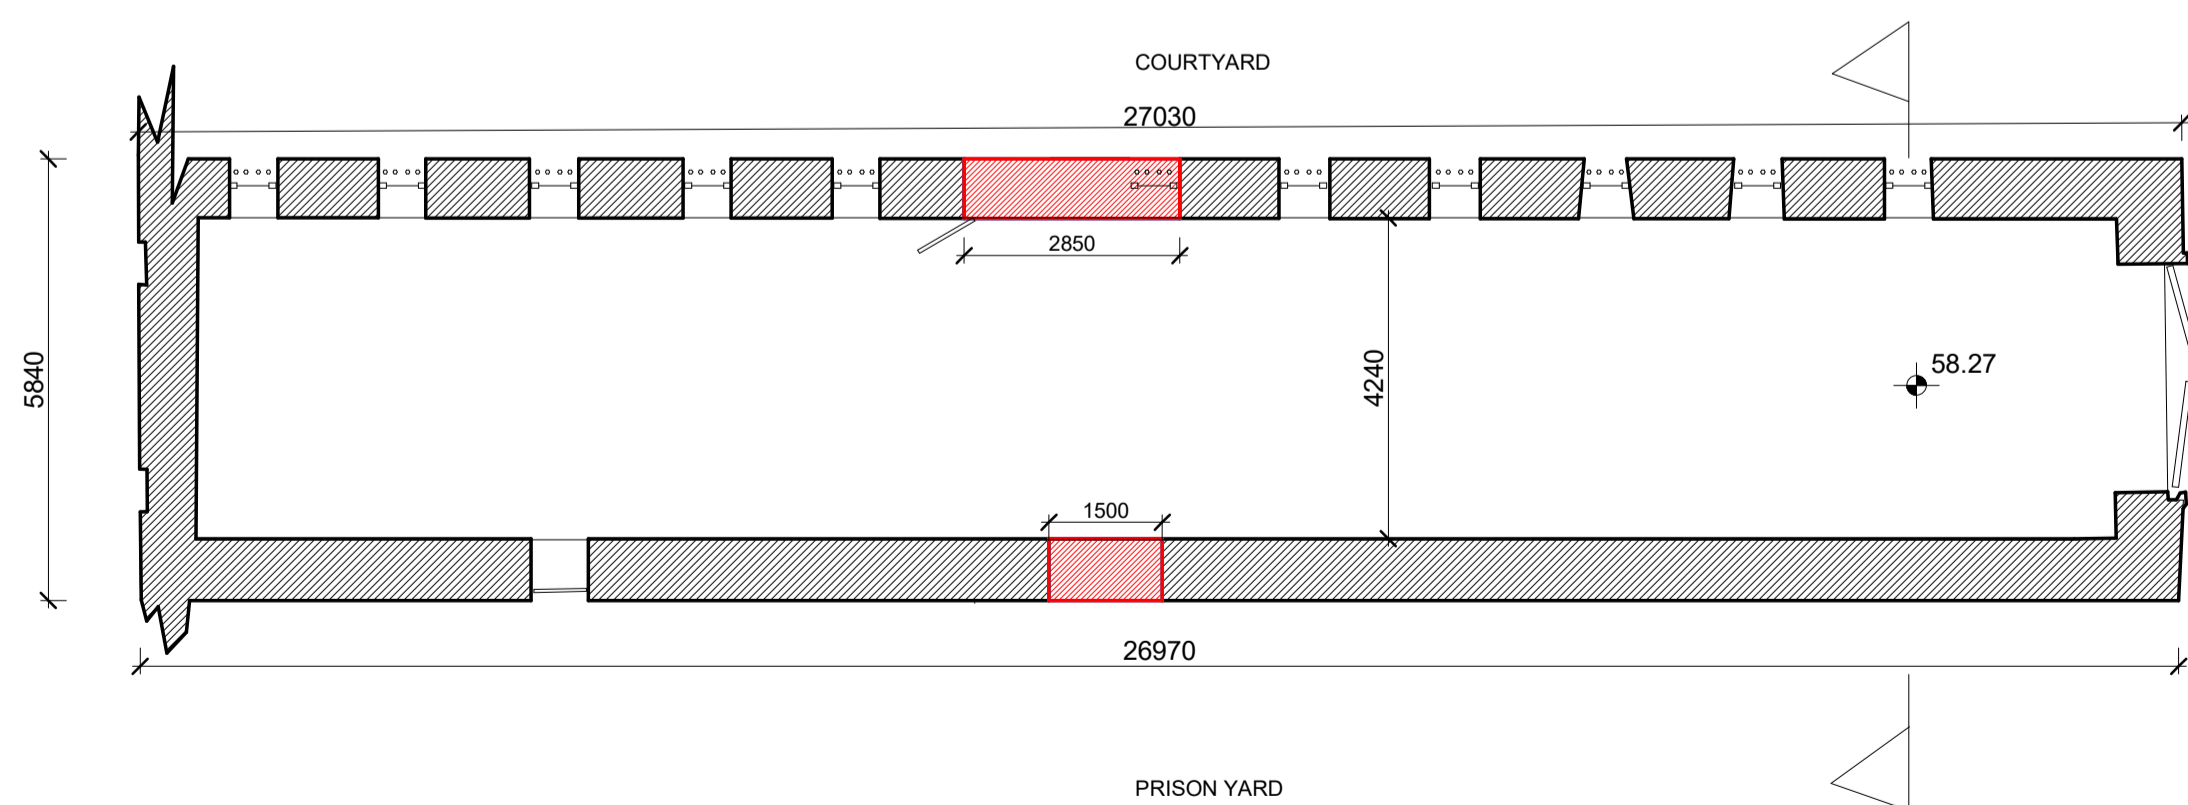

EXISTING GROUND FLOOR PLAN
1 : 100

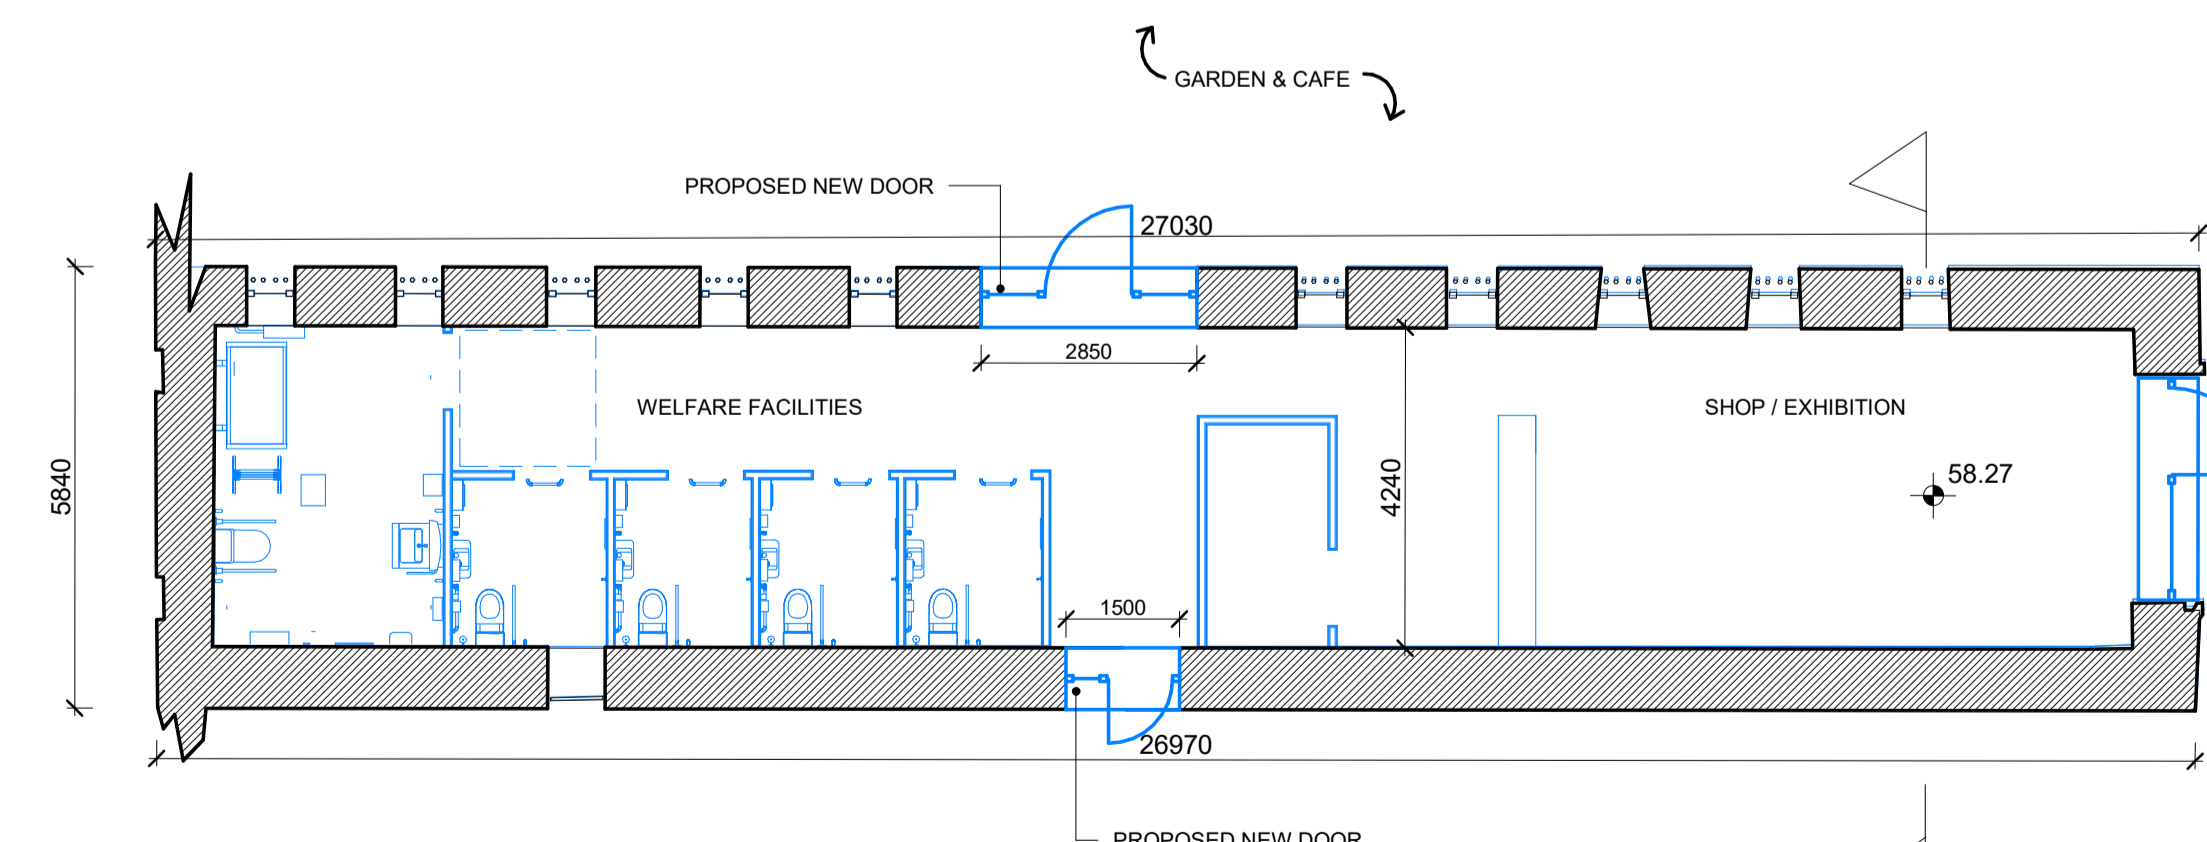

PROPOSED GROUND FLOOR PLAN
1 : 100