


EXISTING TYPICAL SECTION

SCALE 1:25

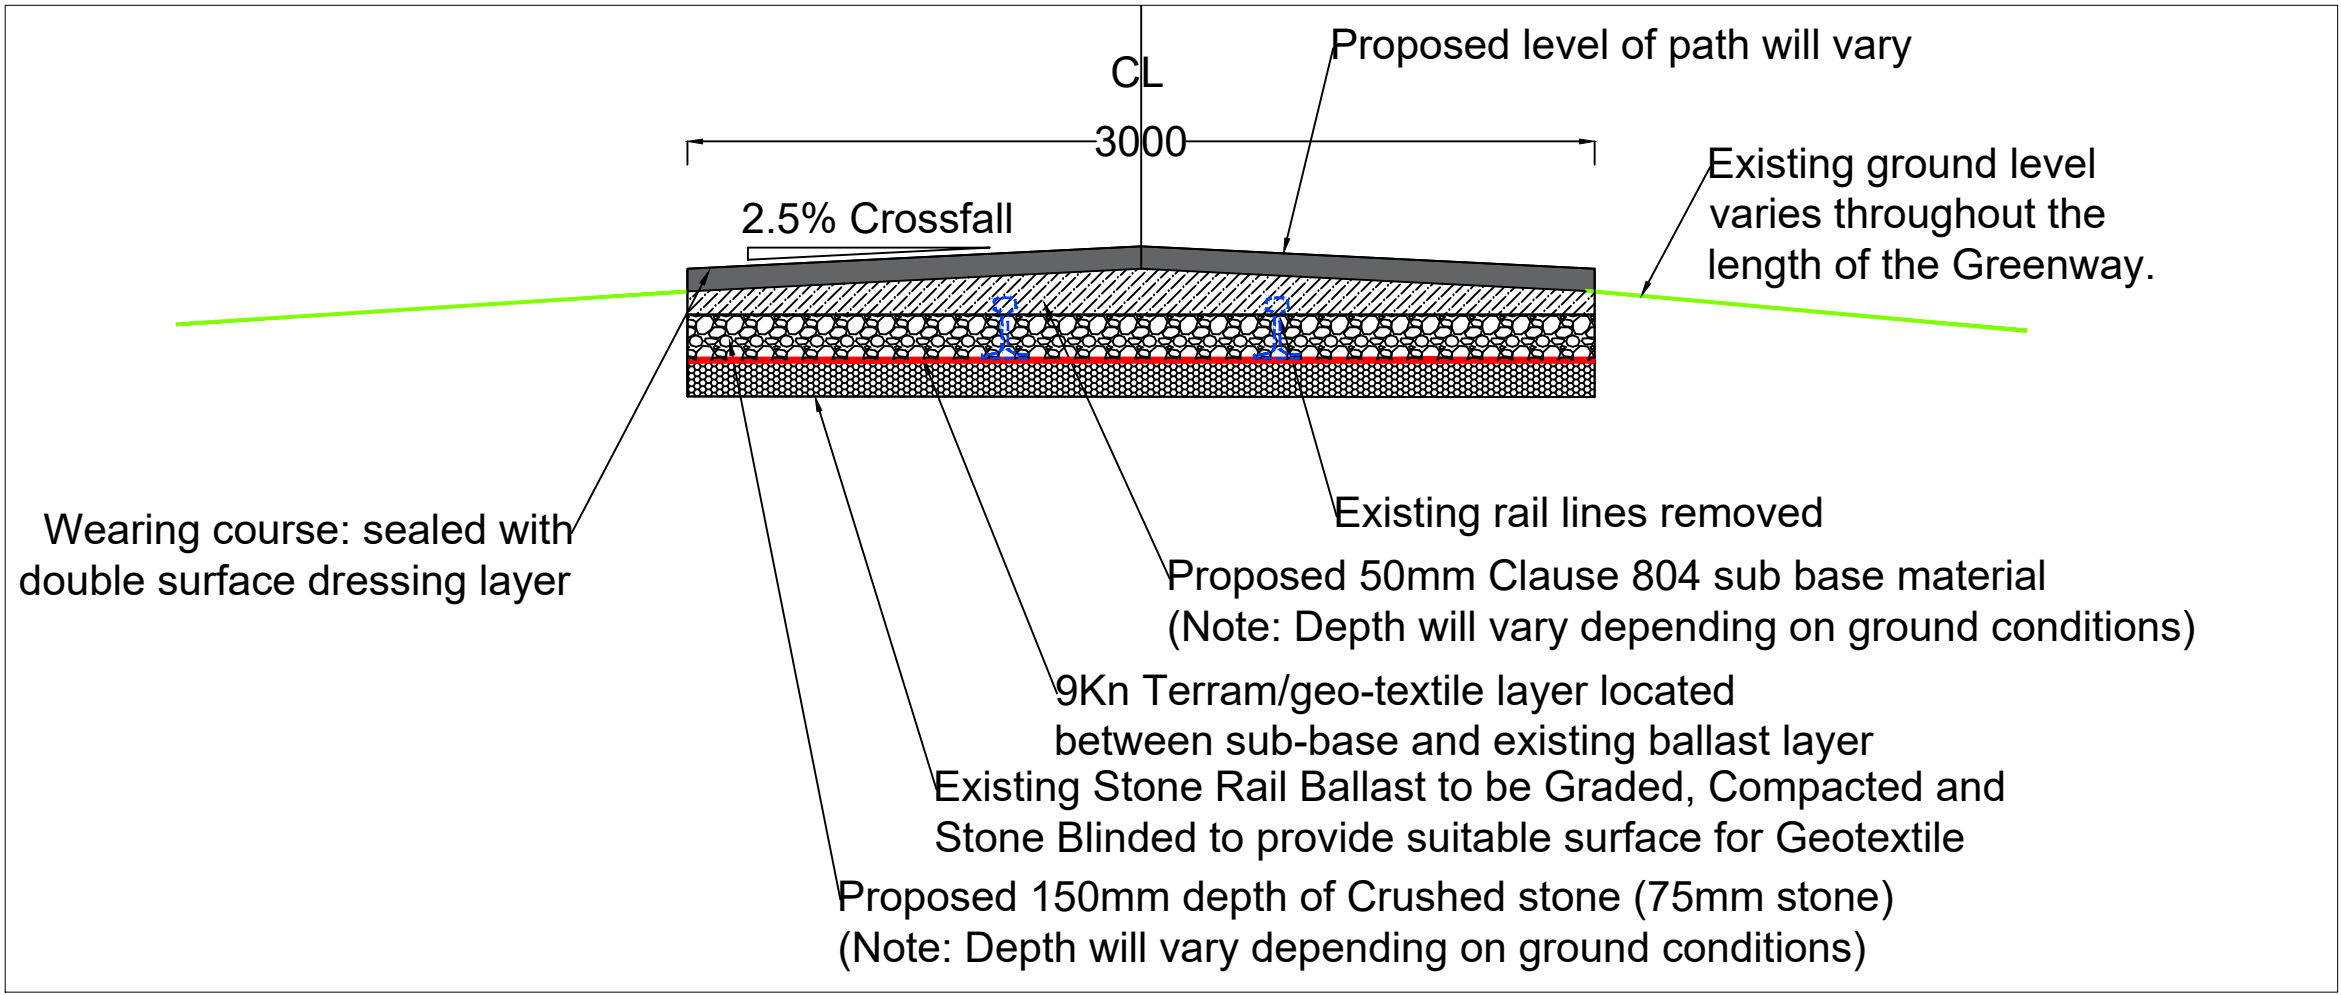

PROPOSED TYPICAL SECTION

SCALE 1:25

NOTE:-
1) THIS DRAWING IS THE PROPERTY OF TIPPERARY COUNTY COUNCIL. IT IS A CONFIDENTIAL DOCUMENT AND MUST NOT BE COPIED, USED, OR ITS CONTENTS DIVULGED WITHOUT PRIOR WRITTEN CONSENT.
2) ALL LEVELS ARE REFERRED TO ORDNANCE SURVEY DATUM, MALIN HEAD.
3) DO NOT SCALE. USE FIGURED DIMENSIONS ONLY, IF IN DOUBT, ASK.

Rev.	Description	By	Chk.	App.	Date

Project: LITTLETON LABYRINTH					
Title: EXISTING & PROPOSED GREENWAY CROSS SECTION A					
Designed: J.D.	Stage: PRELIM	TE Project Ref. No.	Drawing No.:	Revision:	
Drawn: J.D.	Scale: NA		LL-PART8-010	0	
Checked: T.D.	Date: 01.09.21				