


SITE LOCATION MAP: SHEET 1 OF 10

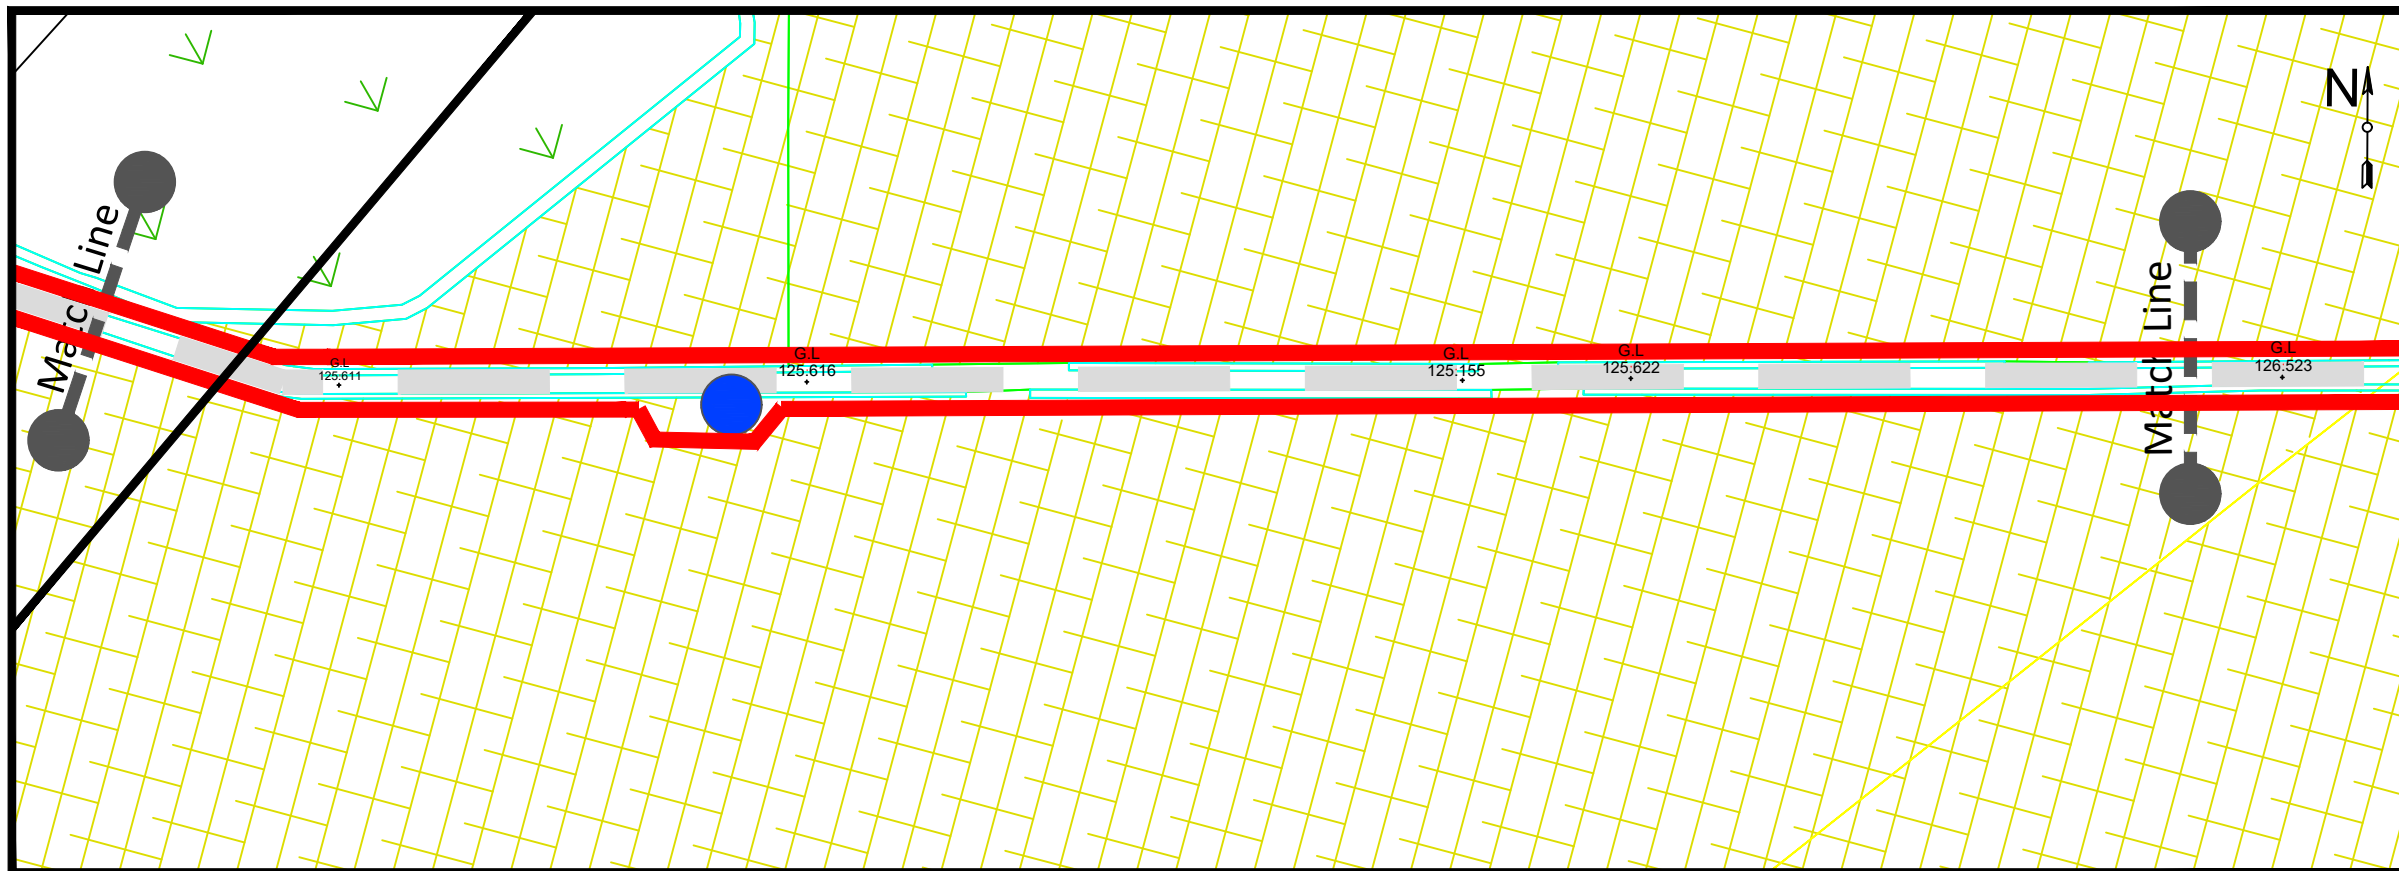


SITE LOCATION MAP: SHEET 2 OF 10

LEGEND:

- SITE OUTLINE —
- CYCLEWAY ROUTE ---
- PUBLIC ROAD —
- DERRYNAFLAN LOOP —
- VIEWING POINT ●
- SIGNAGE ●
- PUBLIC ROAD CROSSING CHICANE LOCATION ●
- GRASSLAND
- BOG
- LAKE
- CONSTRUCTION MATERIALS STORAGE
- SITE NOTICE ○
- EXISTING GROUND LEVEL + G.L. 126.523

KEY PLAN:

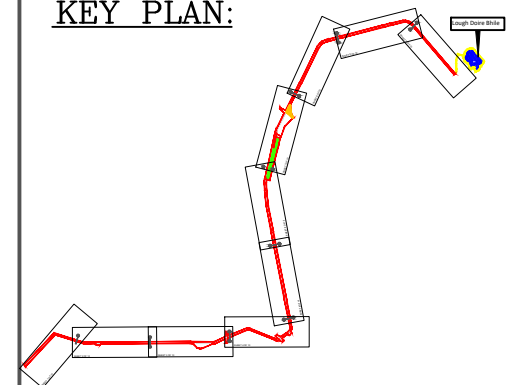

C:\Users\james.dowling\Desktop\Logo.png

TIPPERARY COUNTY COUNCIL
 THURLES MD.
 CASTLE AVENUE,
 THURLES,
 CO. TIPPERARY
 Tel: 0761-080061

NOTE:--
 1) THIS DRAWING IS THE PROPERTY OF TIPPERARY COUNTY COUNCIL. IT IS A CONFIDENTIAL DOCUMENT AND MUST NOT BE COPIED, USED, OR ITS CONTENTS DIVULGED WITHOUT PRIOR WRITTEN CONSENT.
 2) ALL LEVELS ARE REFERRED TO ORDNANCE SURVEY DATUM, MALIN HEAD.
 3) DO NOT SCALE. USE FIGURED DIMENSIONS ONLY, IF IN DOUBT, ASK.

Rev.	Description	By	Chk.	App.	Date

Project: LITTLETON LABYRINTH				
Title: SITE LAYOUT - Sheet 1				
Designed: J.D.	Stage: PRELIM	TII Project Ref. No.	Drawing No.:	Revisions:
Drawn: M.D.	Scale: 1:1000		LL-PART8-002	0
Checked: T.D.	Date: 01.12.21			