




Section 4 - 4

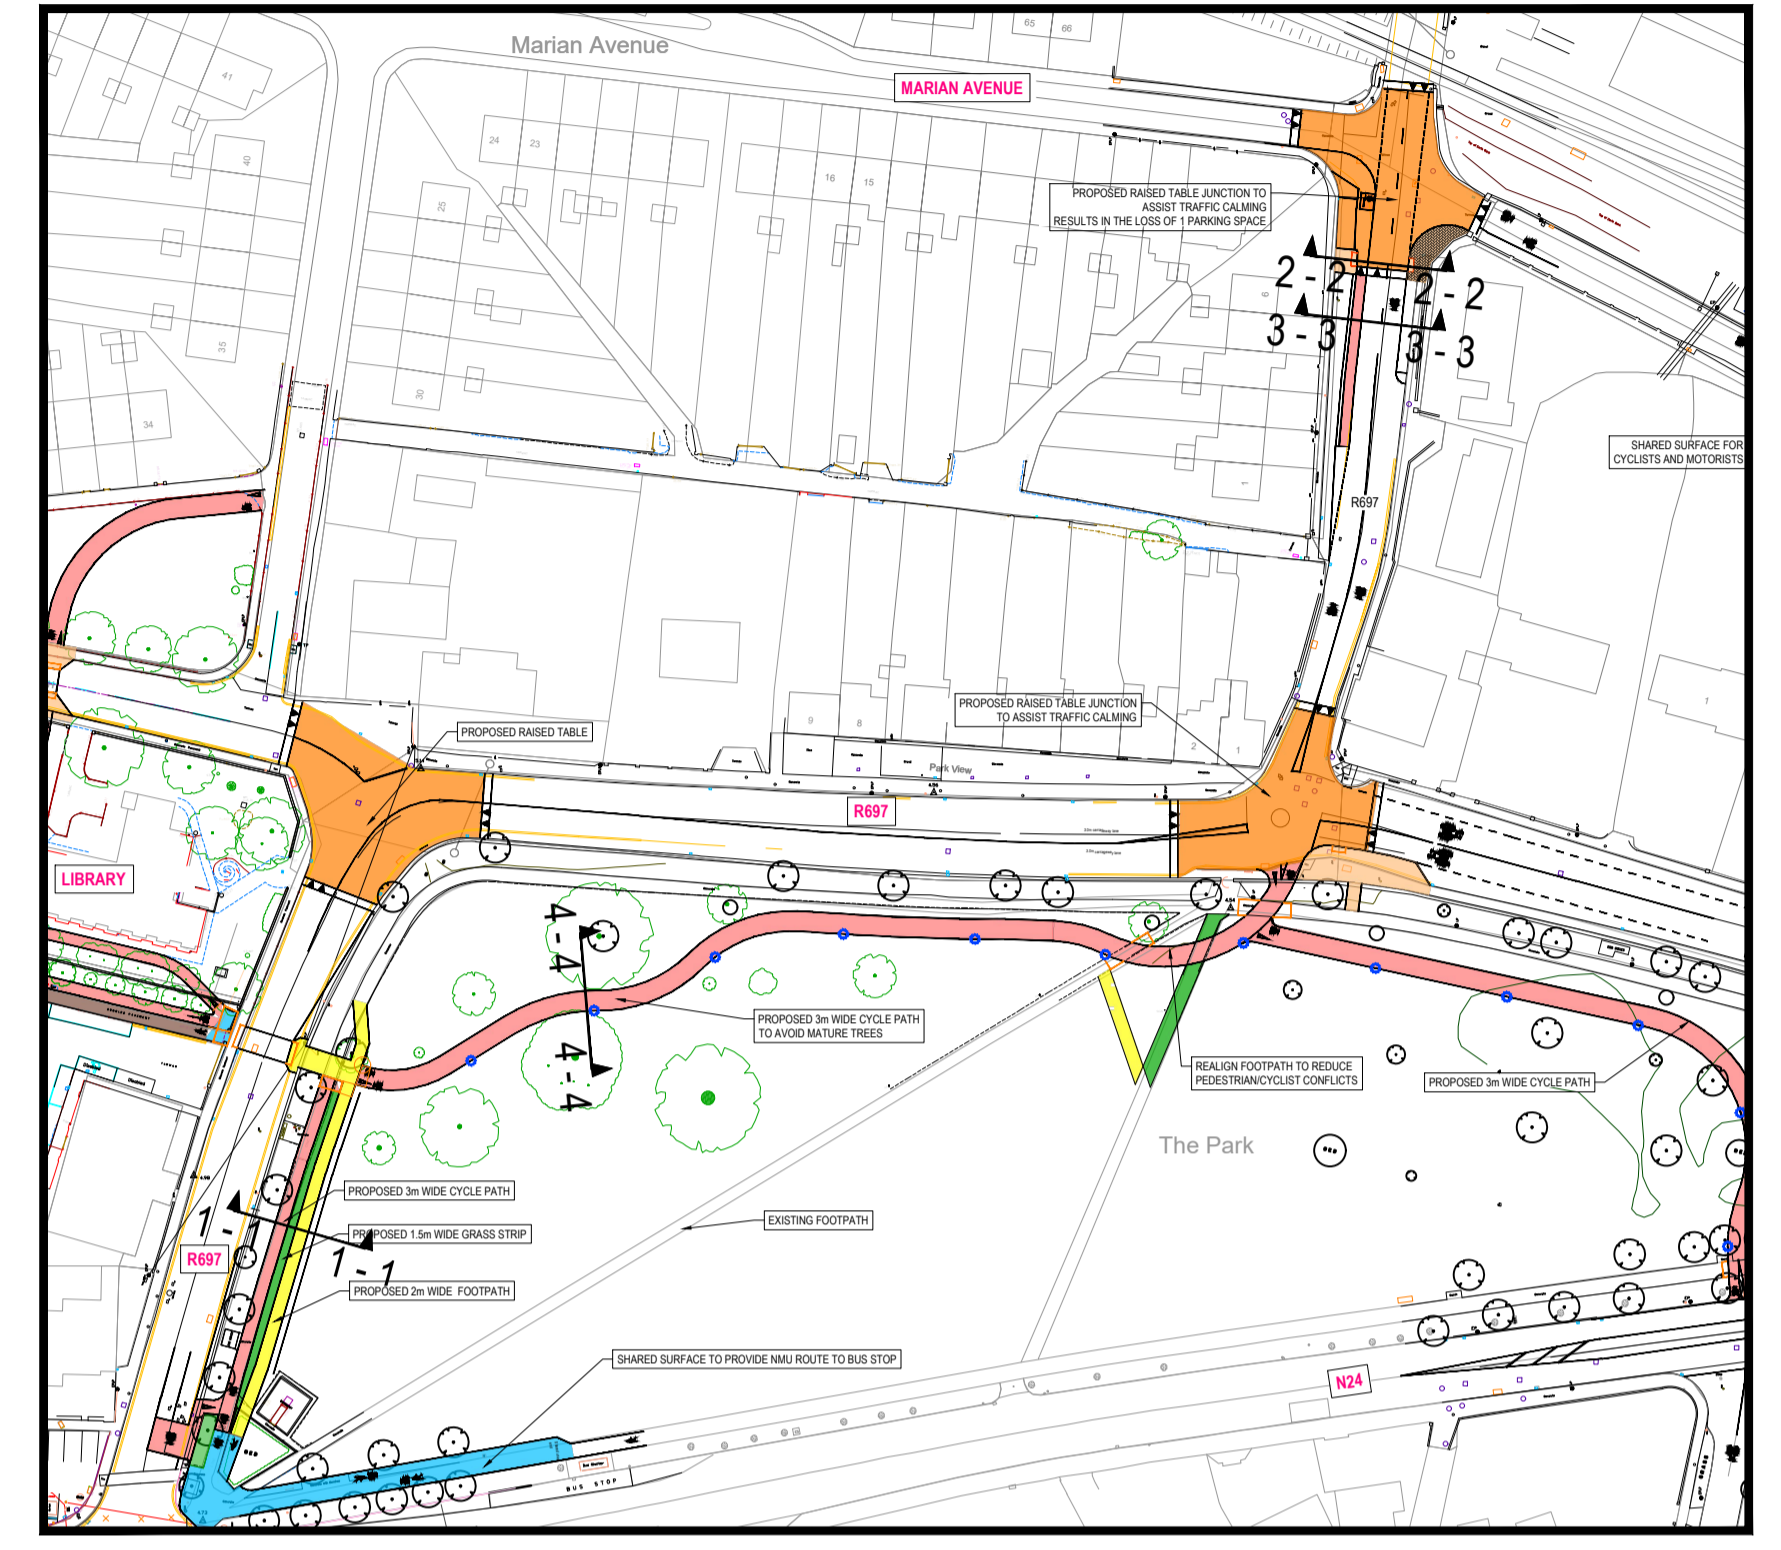


Key Plan
Not to Scale

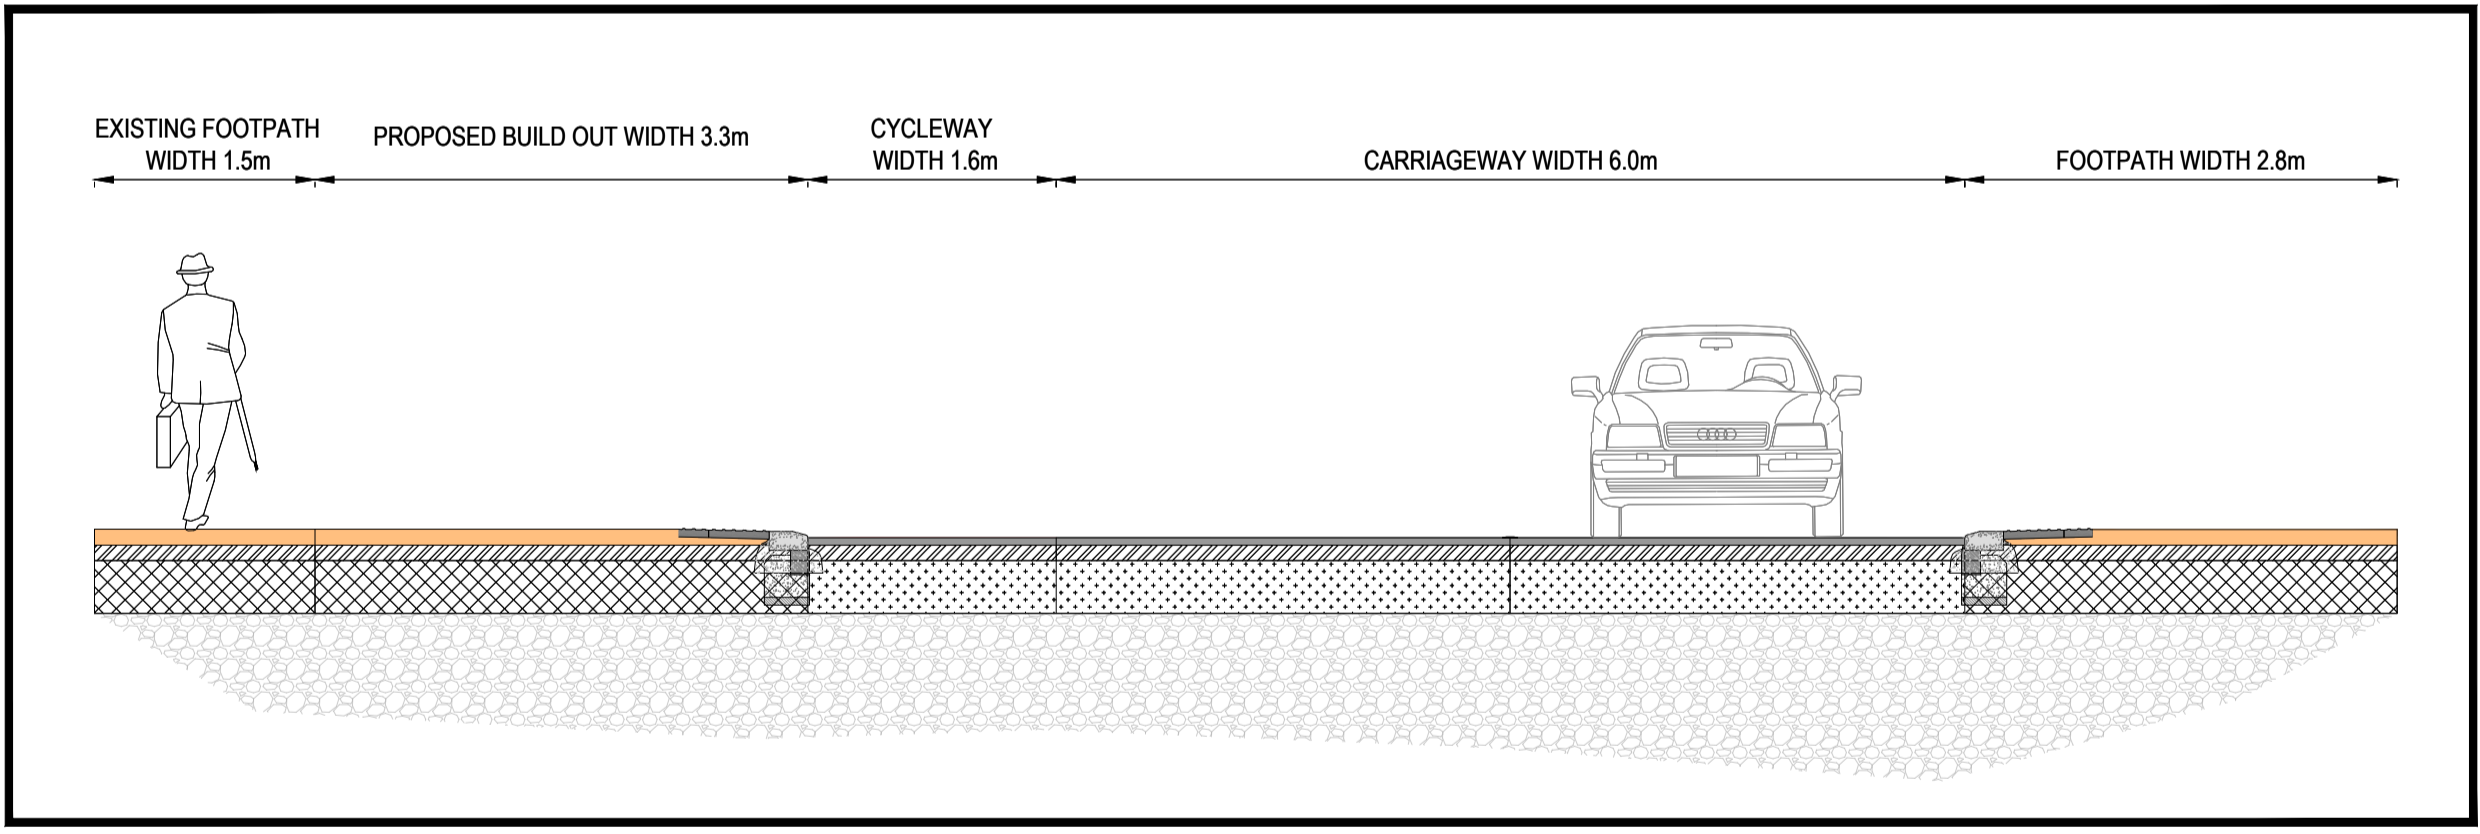


Section 2 - 2

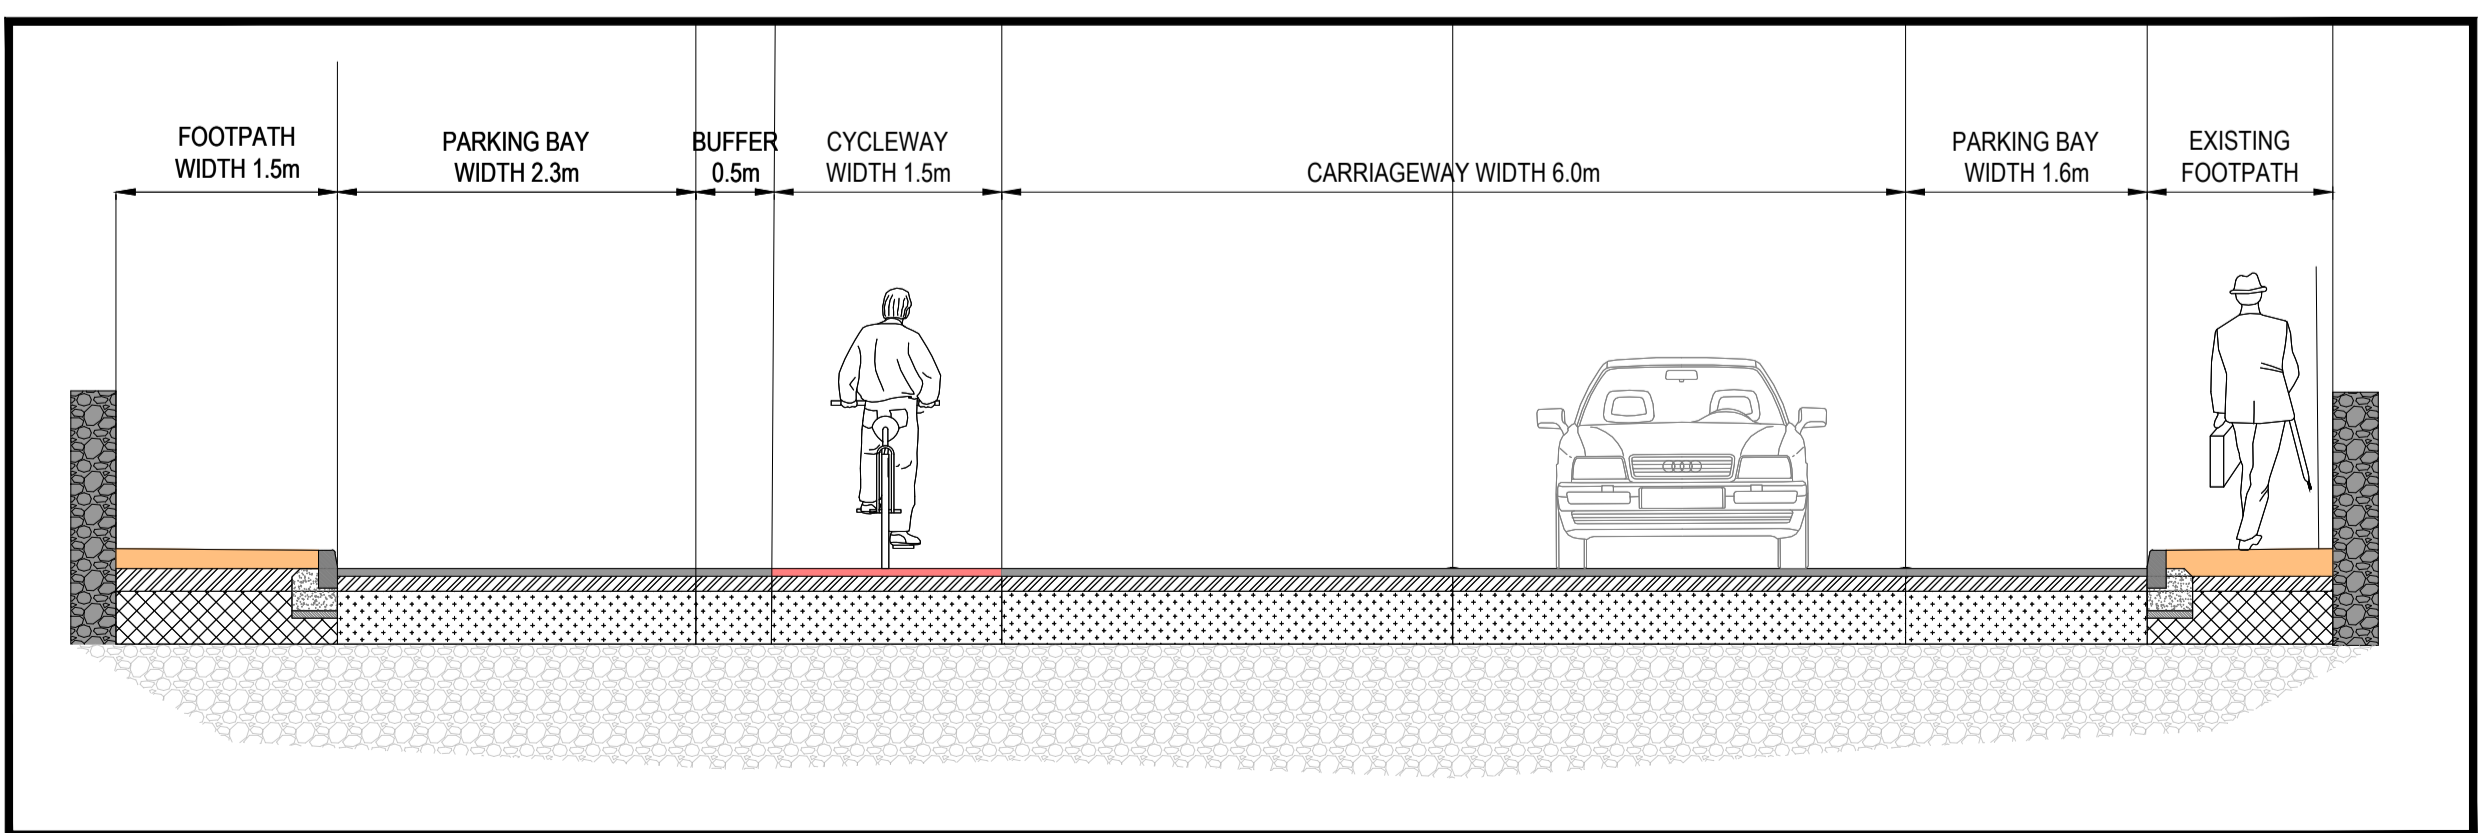

Section 3 - 3

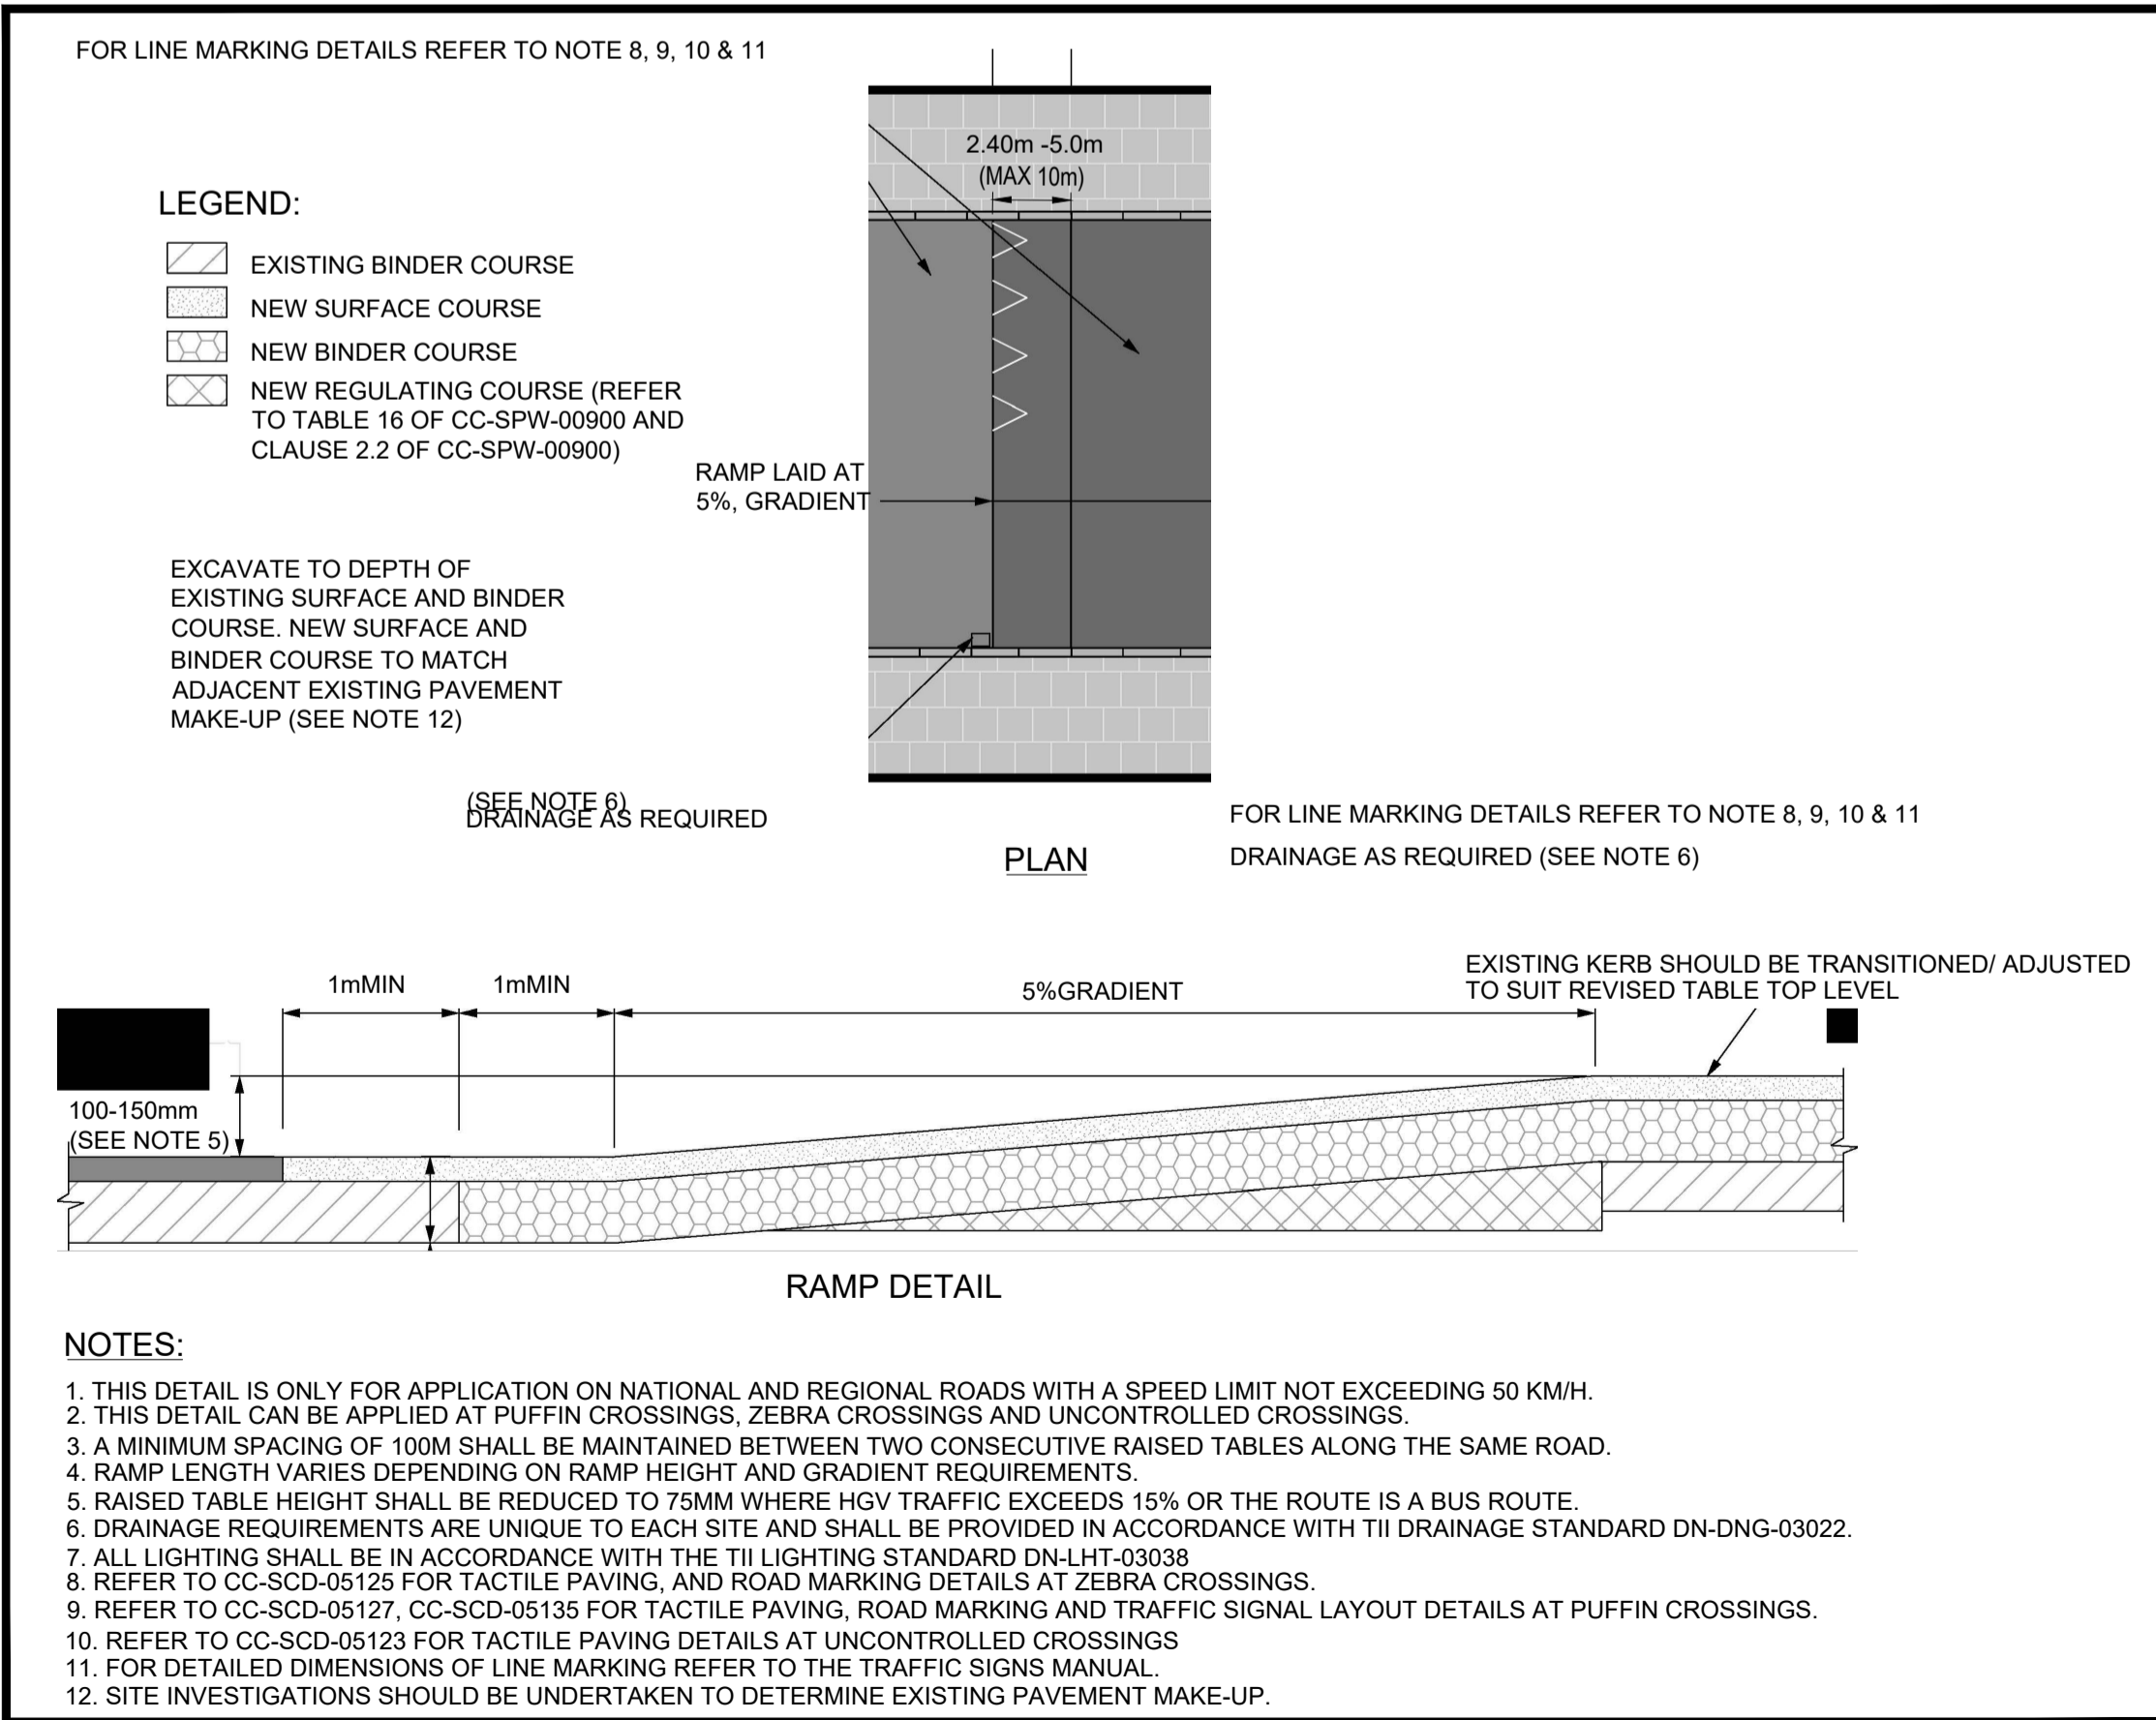

Raised Table Junction Detail

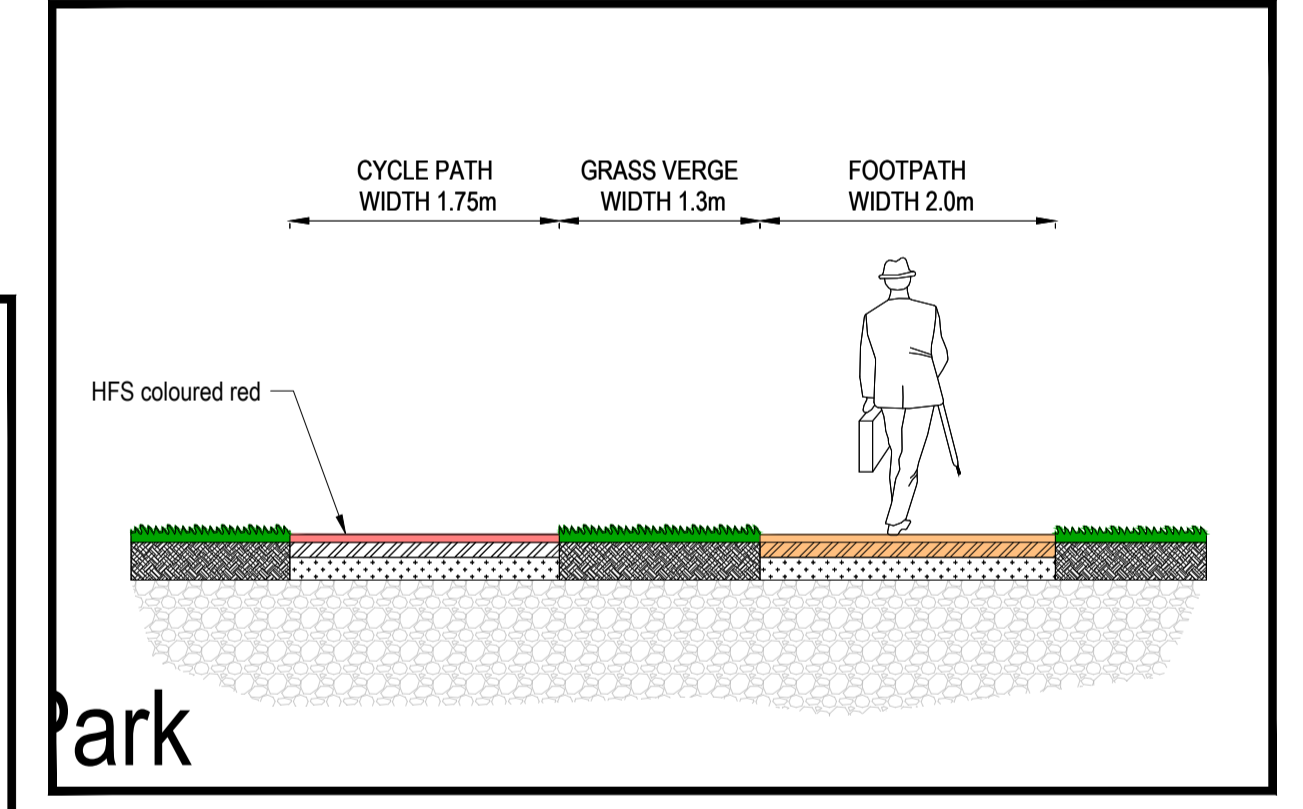

Section 1 - 1

| | | | |
|----------------|--|--------------|----------|
| P1 | ISSUED FOR PLANNING | KF | 06.09.22 |
| REV. | AMENDMENT | BY | DATE |
| DRAWN: | KL | TECH. CHECK: | KF |
| SCALE @ A1: | 1:25 | ENG. CHECK: | SS |
| DATE: | 07.07.2022 | APPROVED: | FF |
| STAGE: | PRELIMINARY | | |
| JOB TITLE: | ACTIVE TRAVEL ROUTES CARRICK-ON-SUIR TIPPERARY CO CO | | |
| DRAWING TITLE: | TYPICAL CROSS SECTIONS | | |
| CLIENT: | TIPPERARY CO CO | | |
| DRAWING No: | 121259-150 | REV: | P1 |