




Section A-A

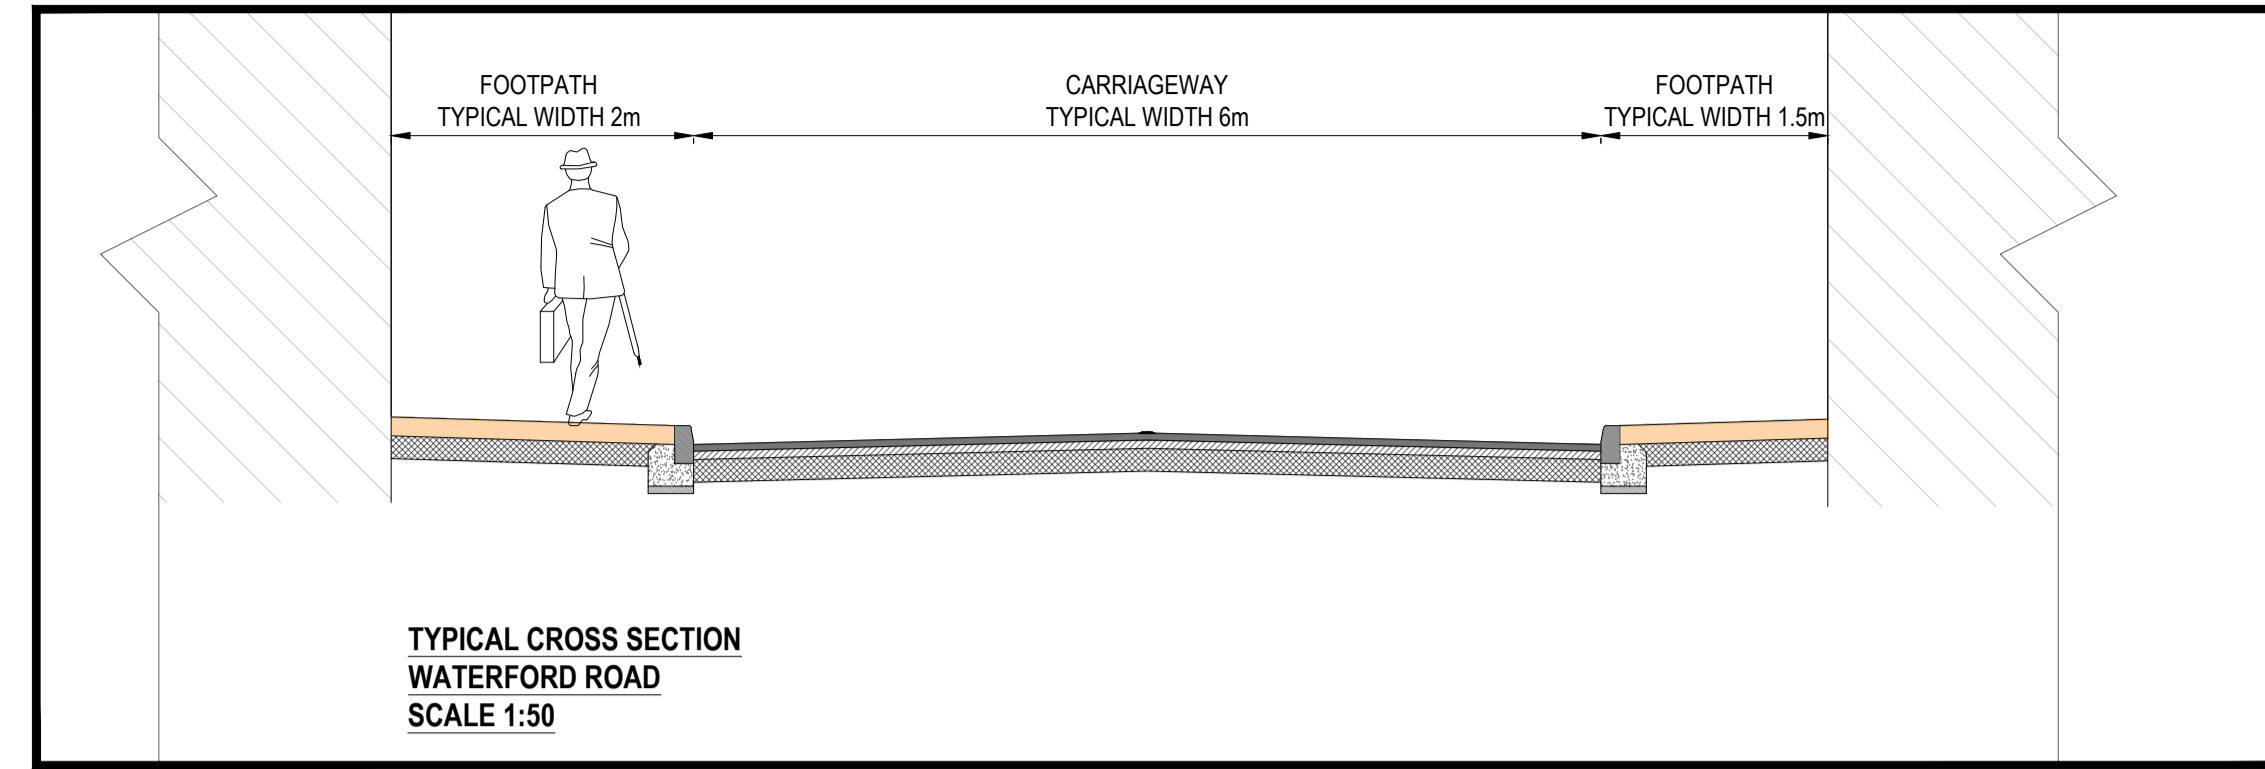


Section B-B

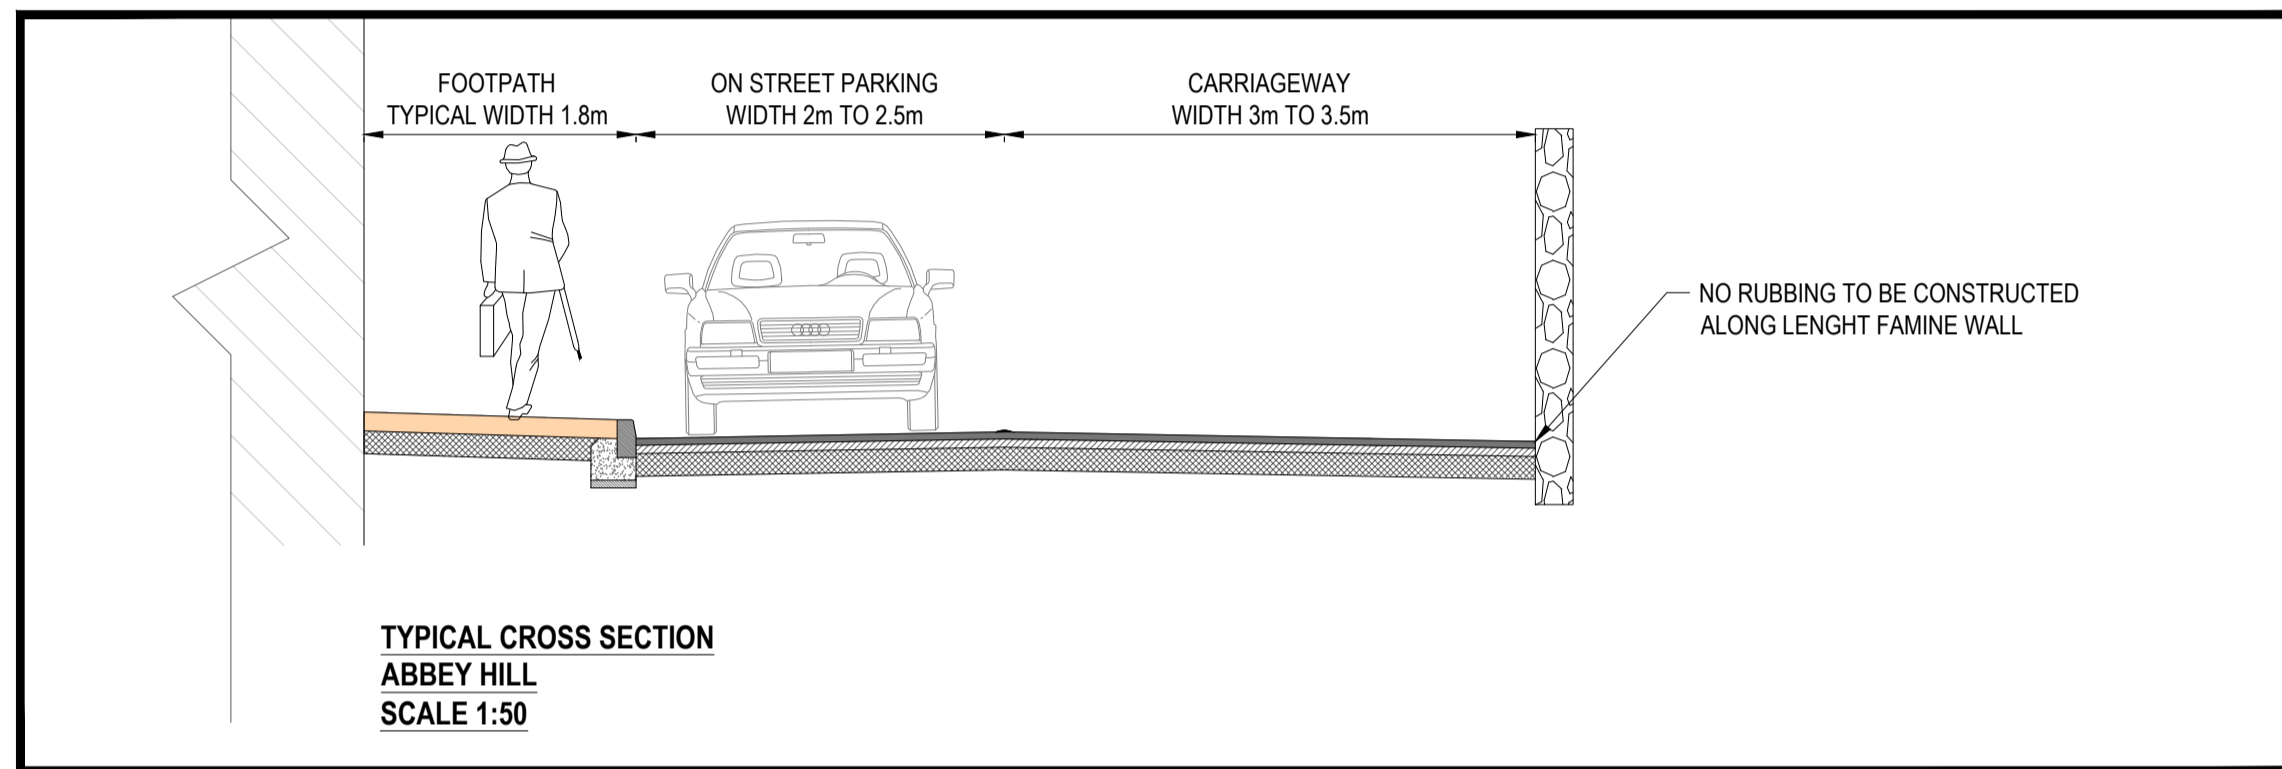


Section C-C

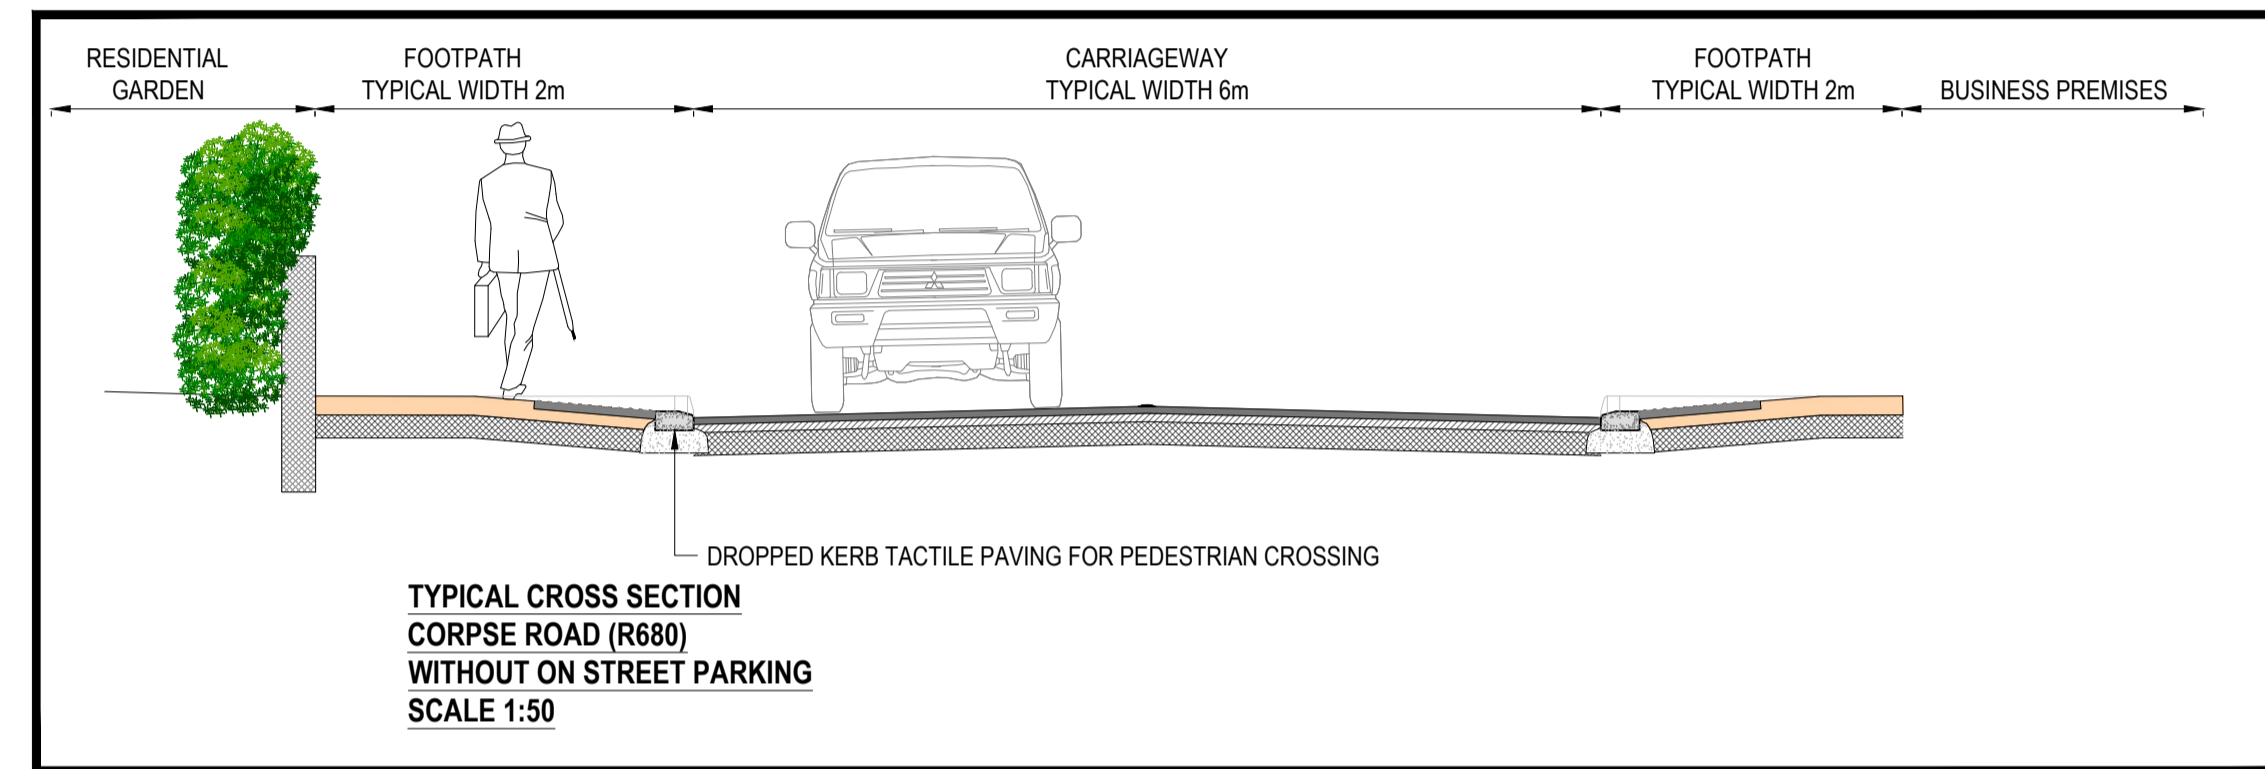



Section D-D

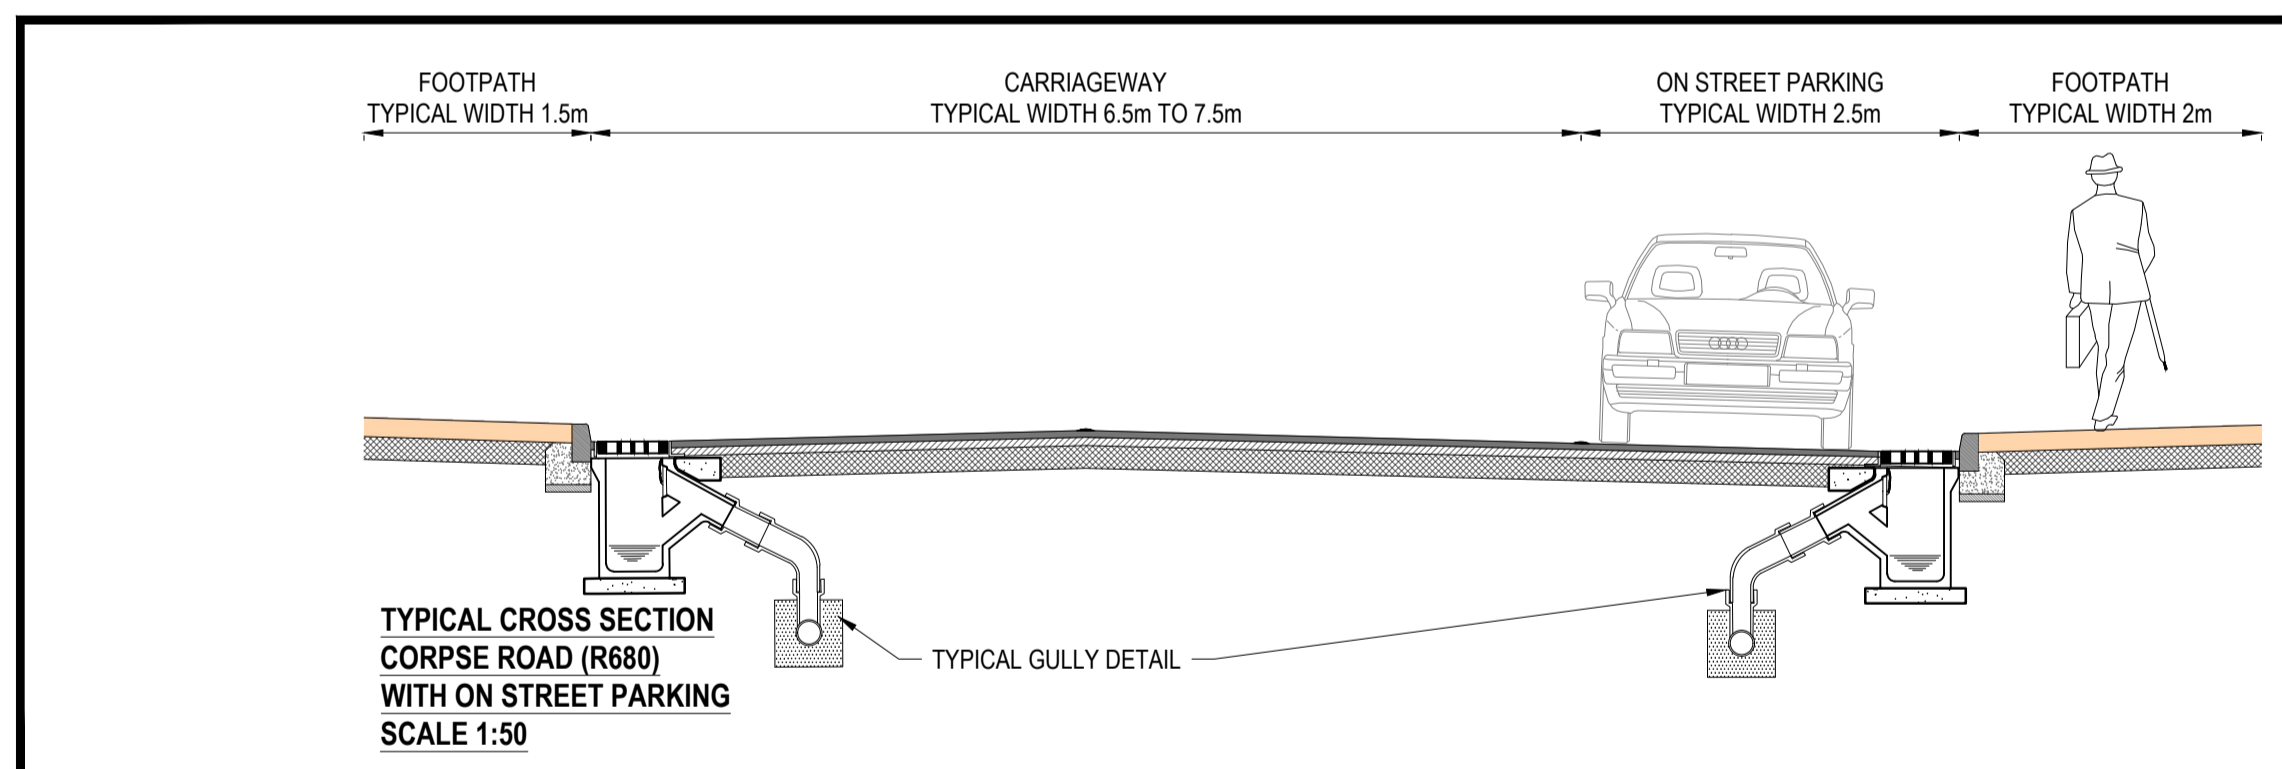

Section E-E

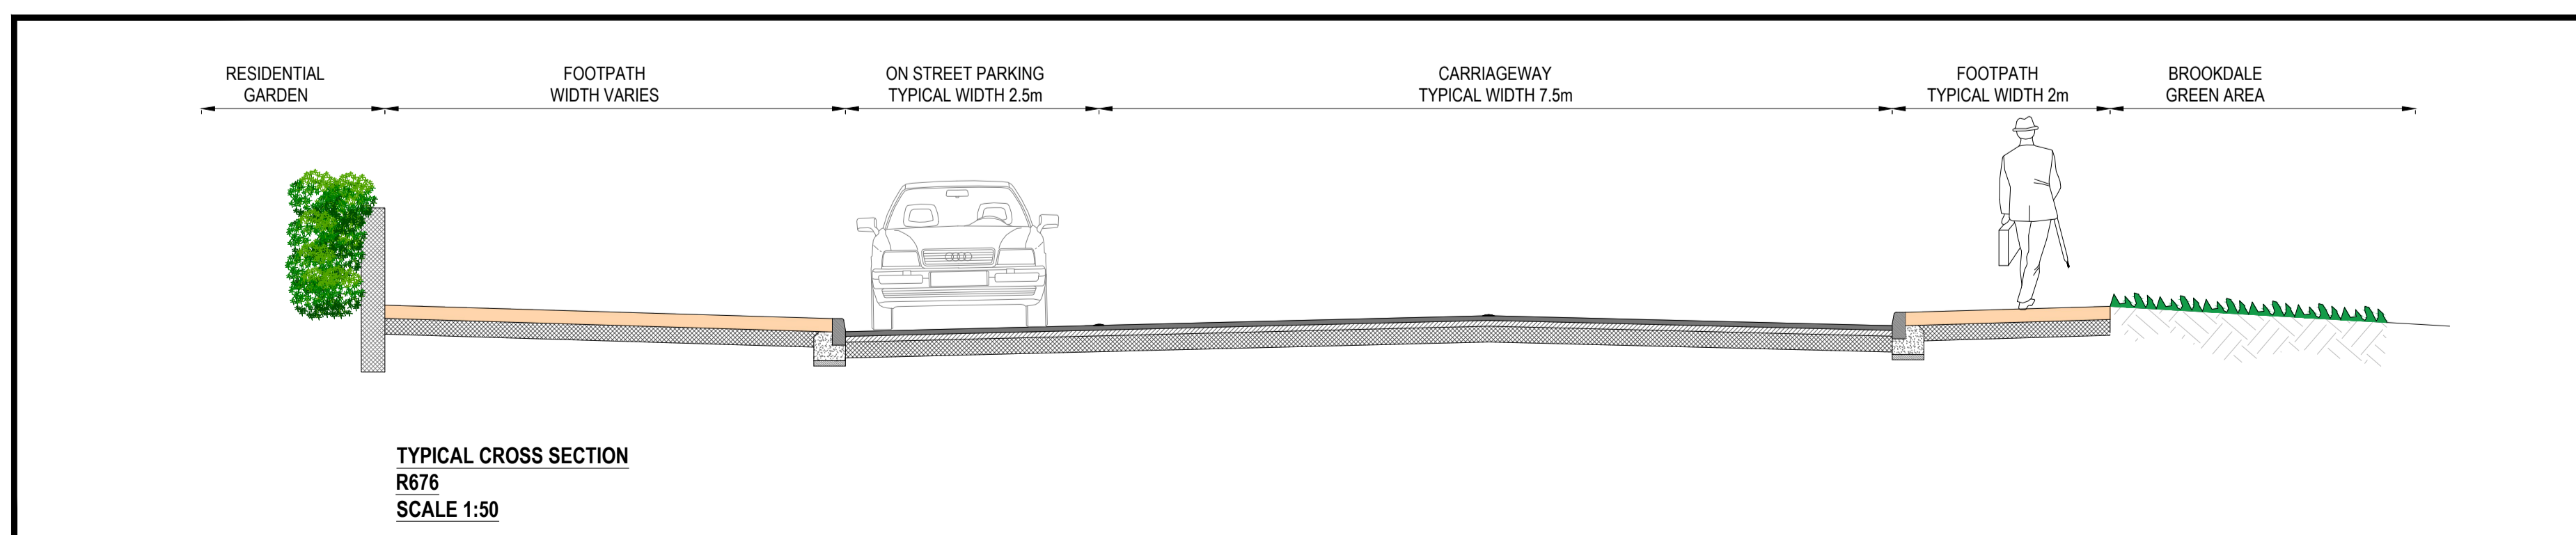

Section F-F

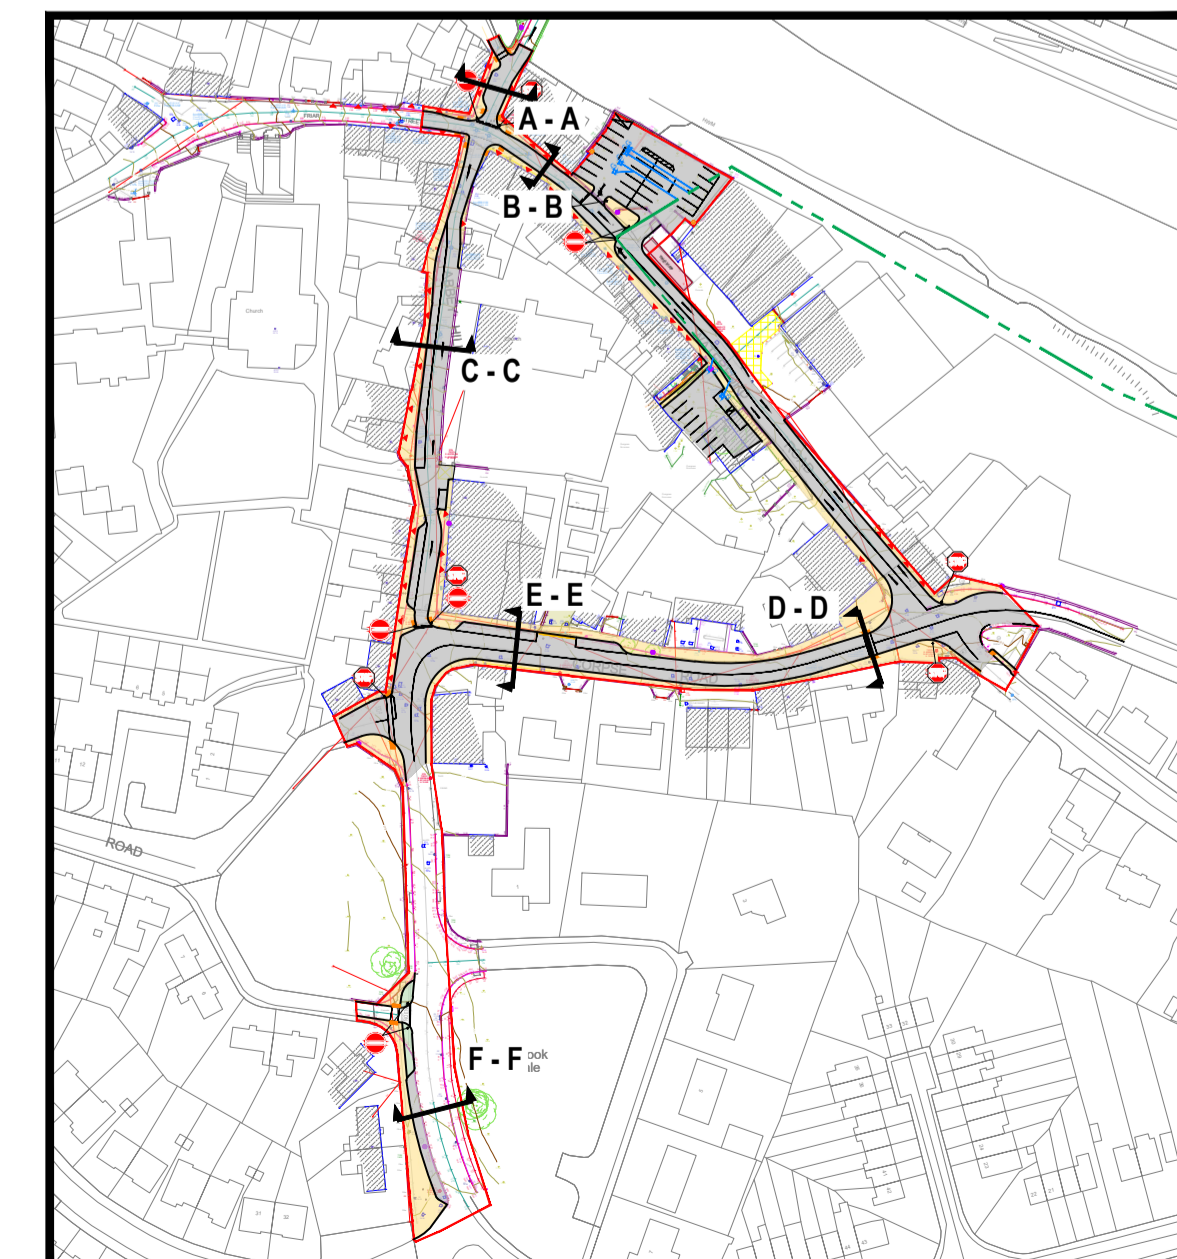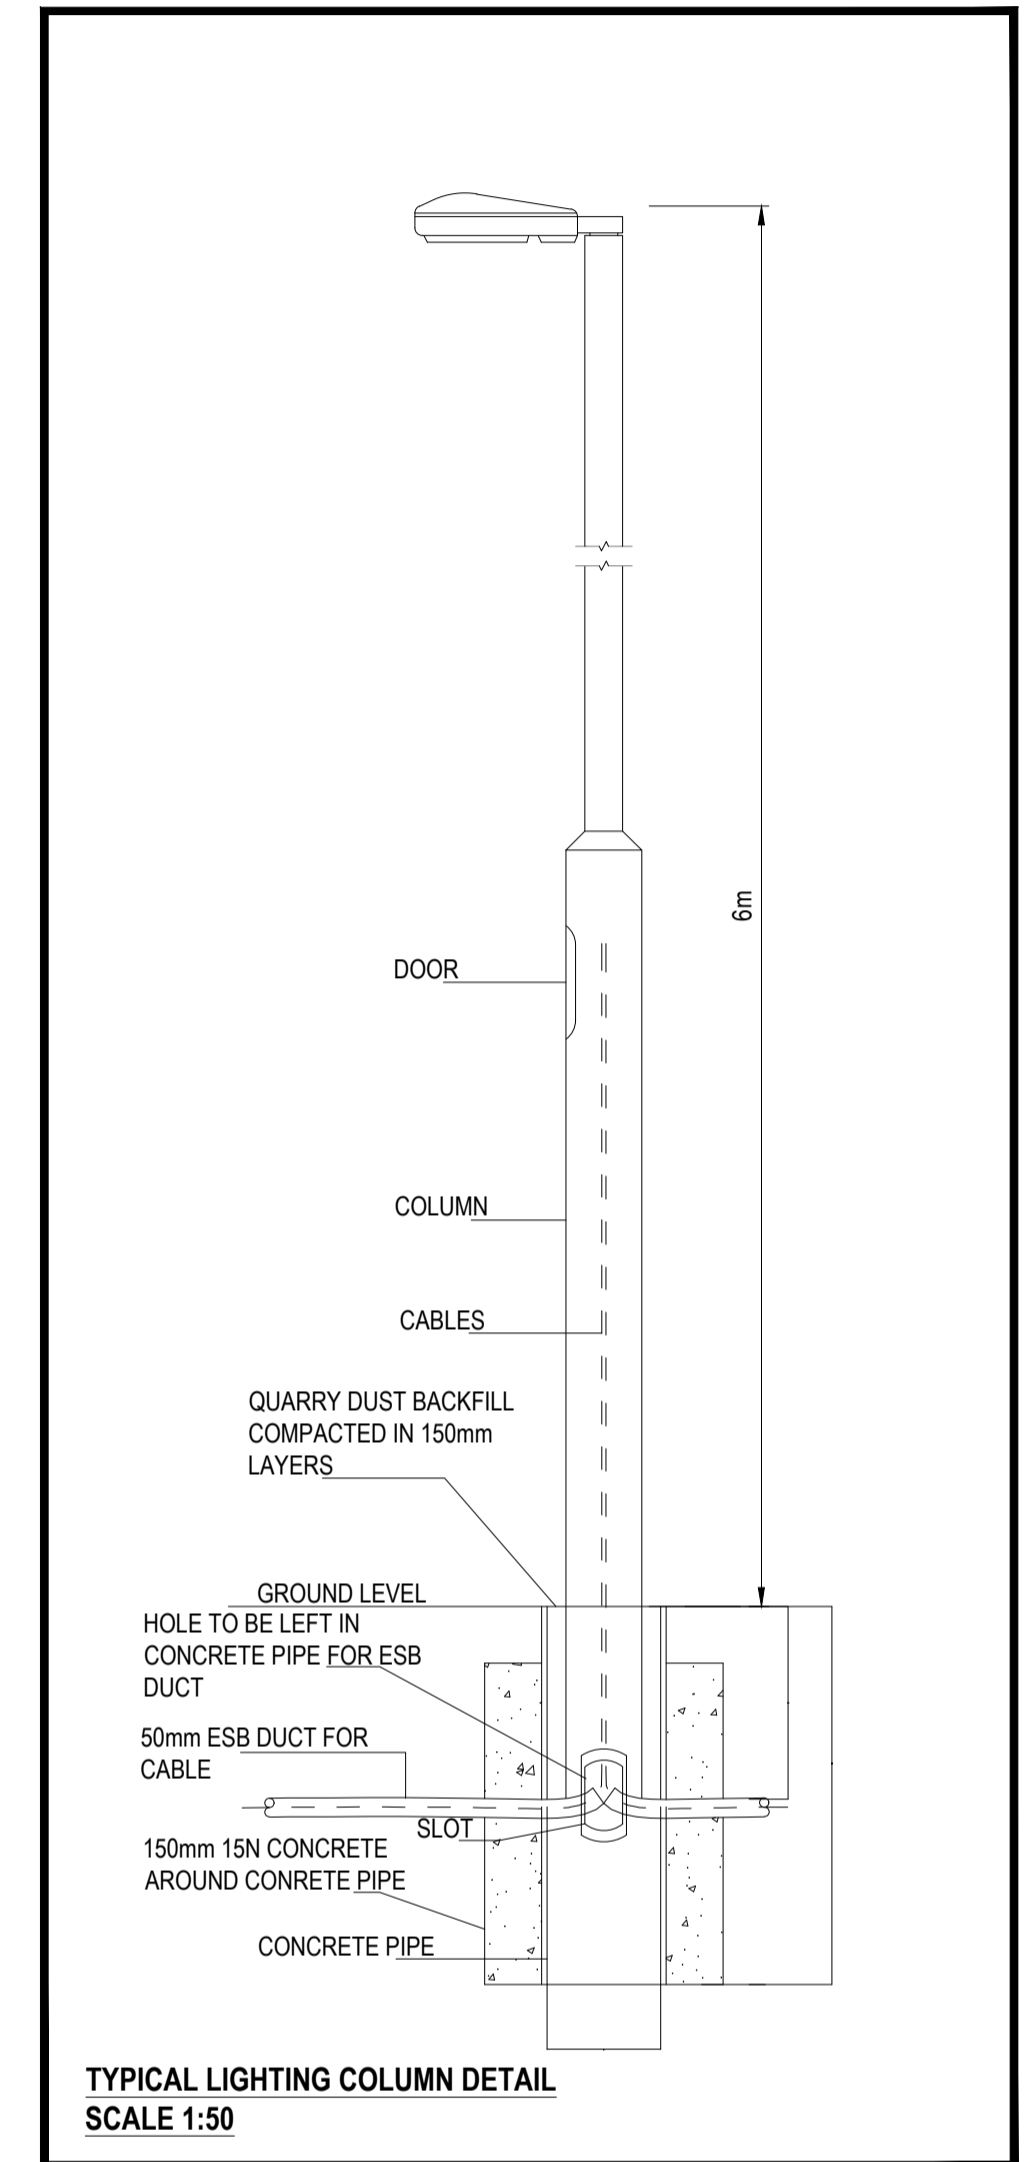

| REV. | AMENDMENT | BY | DATE |
|------|------------------------------|----|----------|
| P3 | SECTIONS MARKS ADDED TO PLAN | KF | 16.09.22 |
| P2 | ADDITIONAL NOTE ADDED | KF | 07.09.22 |
| P1 | LIGHTING COLUMN DETAIL ADDED | KF | 26.08.22 |

| | | | |
|-------------|-------------|--------------|----|
| DRAWN: | KL | TECH. CHECK: | KF |
| SCALE @ A1: | AS SHOWN | ENG. CHECK: | FF |
| DATE: | 13.06.2022 | APPROVED: | SS |
| STAGE: | PRELIMINARY | | |

JOB TITLE: NEW STREET LAYOUT FOR CARRICKBEG CARRICK-ON-SUIR, TIPPERARY

DRAWING TITLE: TYPICAL CROSS SECTIONS

CLIENT: TIPPERARY Co Co

DRAWING No: 121291-101 REV: P3