


SURFACE FINISHES

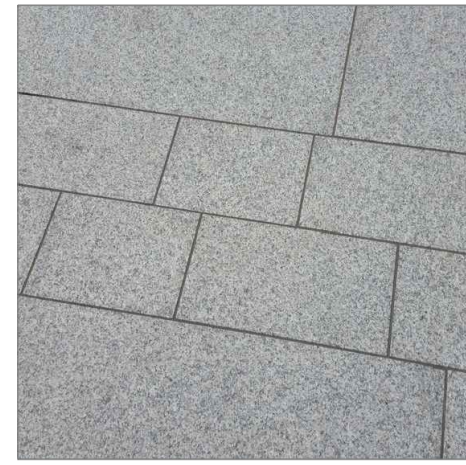


Main Pedestrian Areas (The Square)
Granite slabs, silver grey with mid-grey bands
Various sizes x 80mm th
Bush-hammered finish



Feature Paving Areas
Granite slabs, mixed-grey/buff
Various sizes x 80mm th
Bush-hammered finish




Secondary Pedestrian Areas
PC concrete granite aggregate slabs
Silver grey and mid-grey aggregate
600x400x80mm th and 400x400x80mm th
Tobermore Fusion or similar

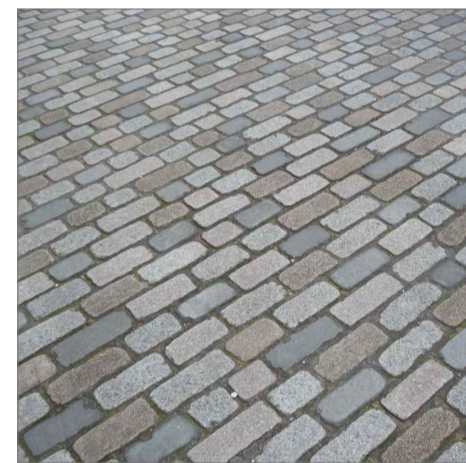

Trafficked Setts (Shared Surface)
Granite, mixed colours and sizes x 150-180mm th
Bush-hammered finish




Kerbs - Flush and Raised - Irish Limestone

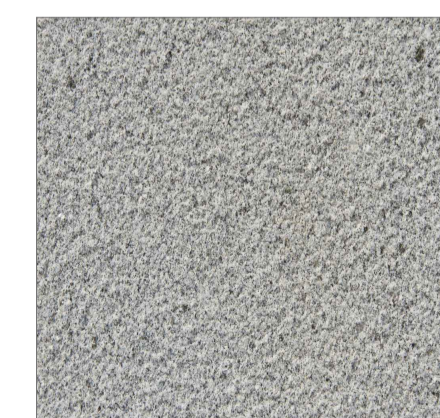

Silver Grey



Mid-Grey

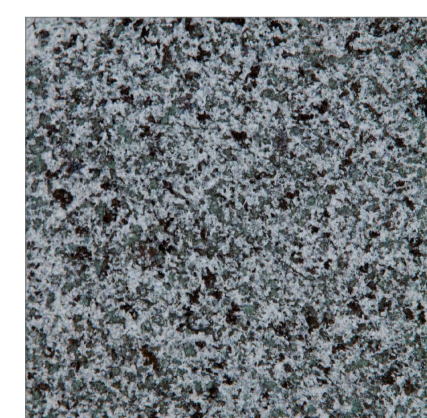

Dark Grey




Beige

Granite Swatches

STREET FURNITURE



Raised Planters with Seating

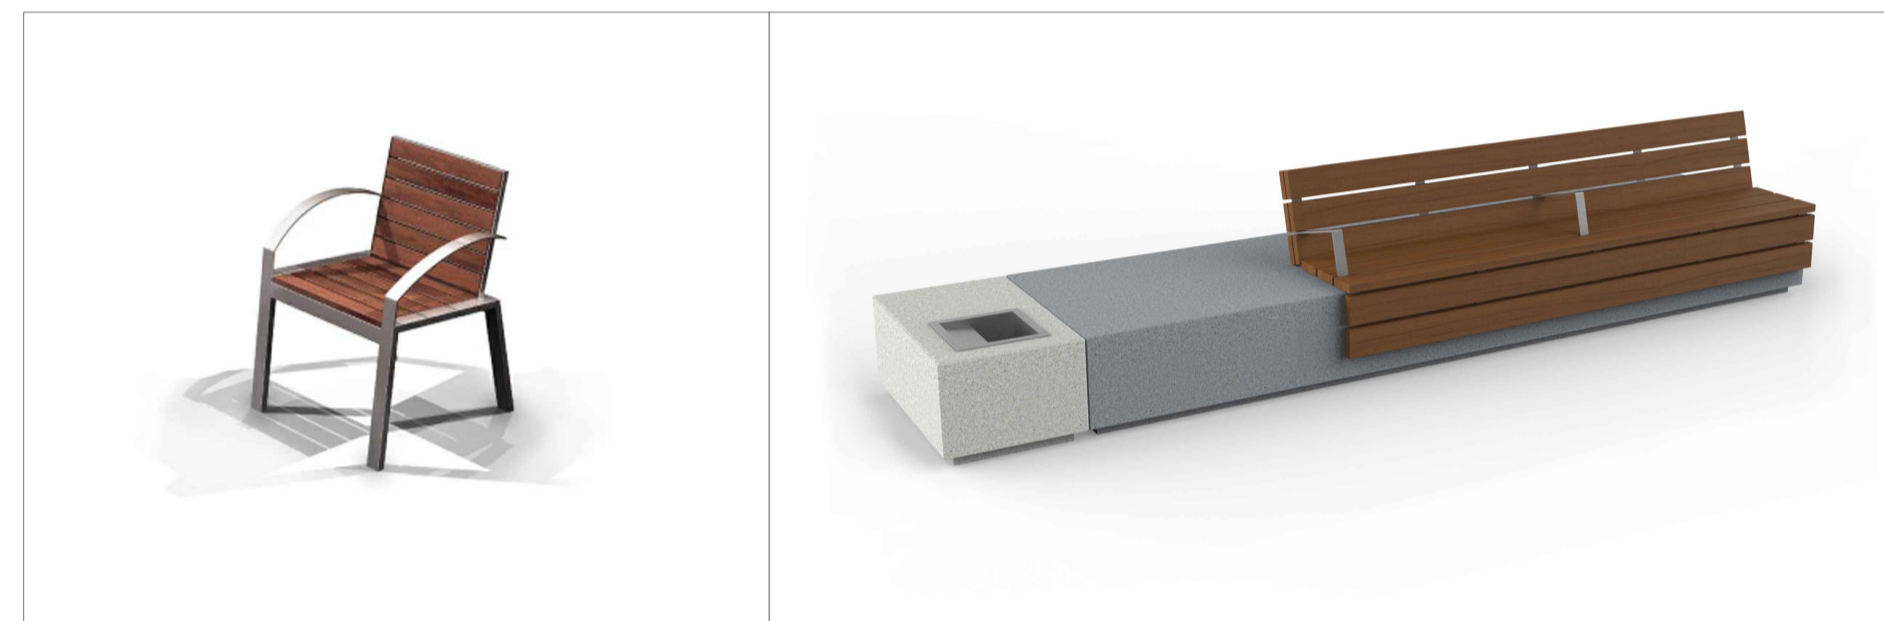

Individual Chair and Seat



Stone Bollards and Granite Paving



Streetlight luminaire



Tensile Canopy Structure



Water refill station and litter bin

Precedent Images

PLANTING



Rain Garden and Perennial Planting



Perennial Planting (typical)



Street Trees

Precedent Images

P02 28.10.21	ISSUED FOR PART 8 PLANNING	HaR	NdeJ
P01 28.09.21	ISSUED FOR INFORMATION	HaR	NdeJ
REV	DATE	DESCRIPTION	BY APP



Nicholas de Jong Associates
URBAN DESIGN

PROJECT:
22396 CAHIR PUBLIC REALM

TITLE:
MAIN COMPONENTS

DRAWN:	CHECKED:	APPROVED:
HaR	NdeJ	NdeJ
PROJECT NUMBER:	DATE:	SCALE @ A1:
22396	22/10/21	NTS
STATUS DESCRIPTION:		STATUS:
FOR INFORMATION		S2

DRAWING NUMBER:	REV:
22396 - MWP - ZZ - ZZ - DR - A - 0030	P02