




100
90
80
70
60
50
40
30
20
10
0

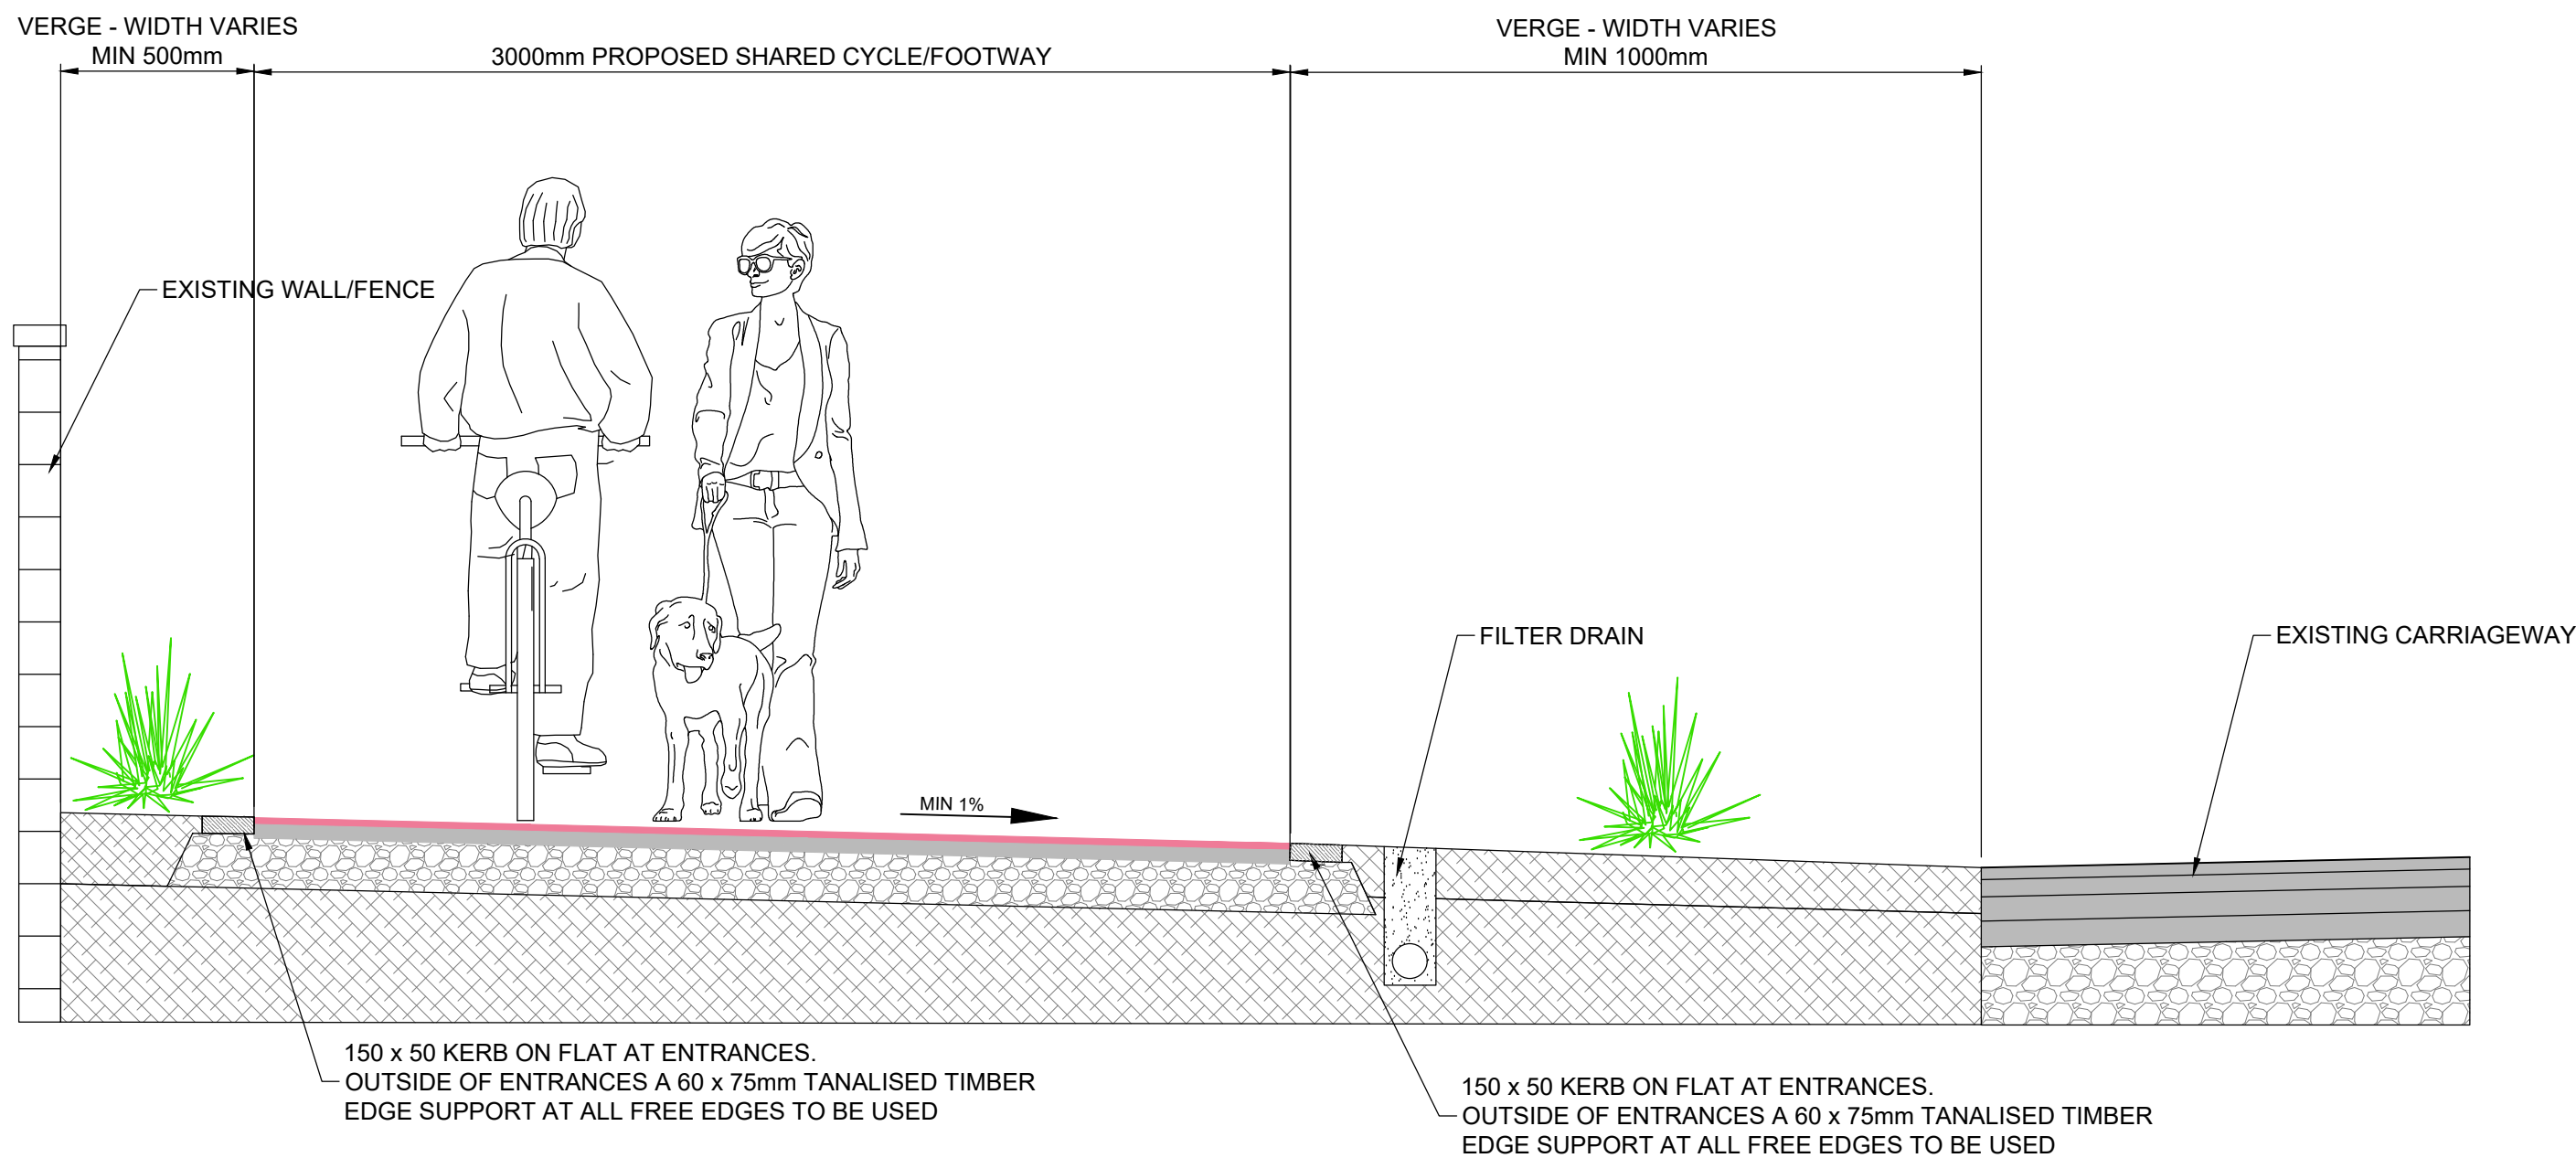


TYPICAL CROSS SECTION

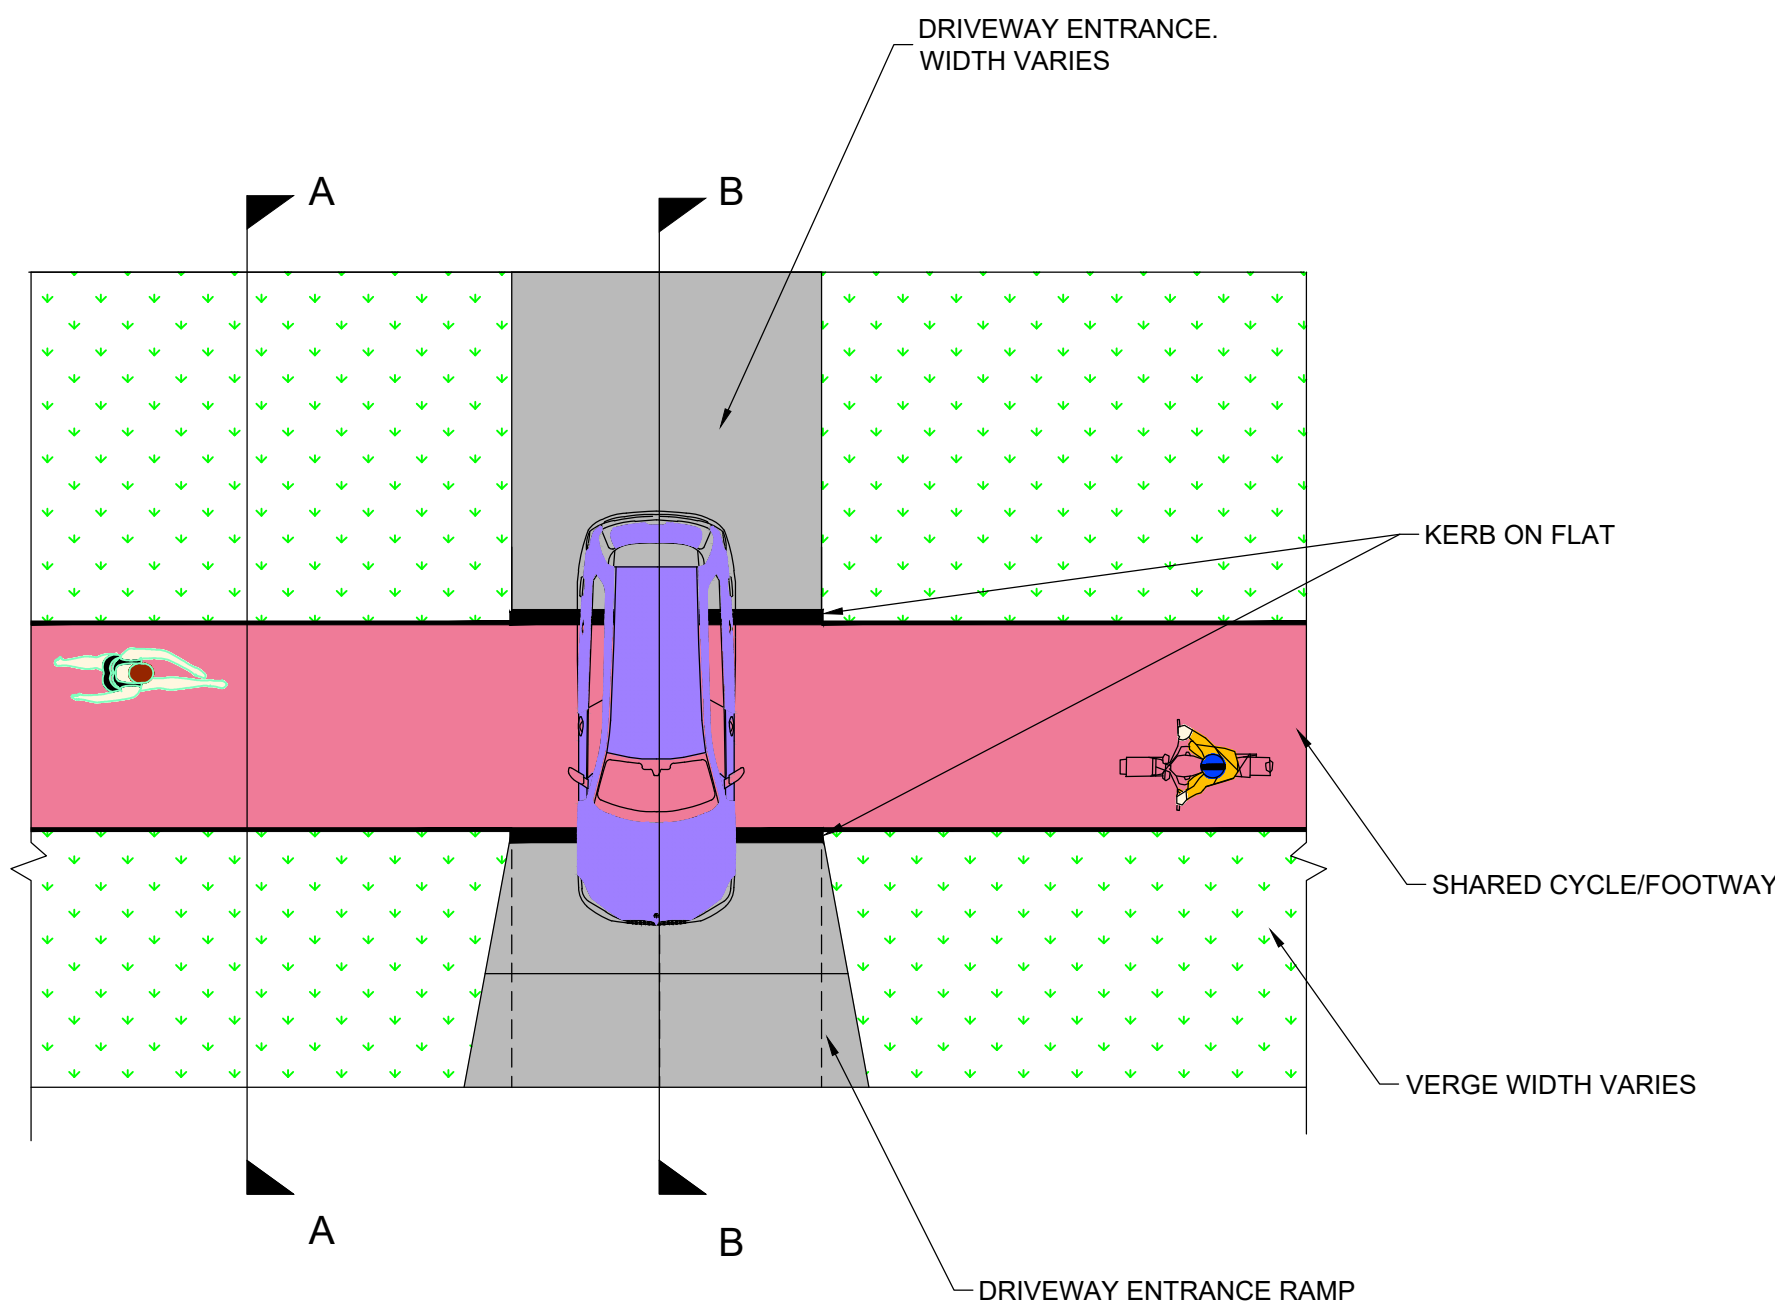

PLAN OF INTERACTION BETWEEN COMBINED
CYCLE/FOOTWAY & PRIVATE ENTRANCE

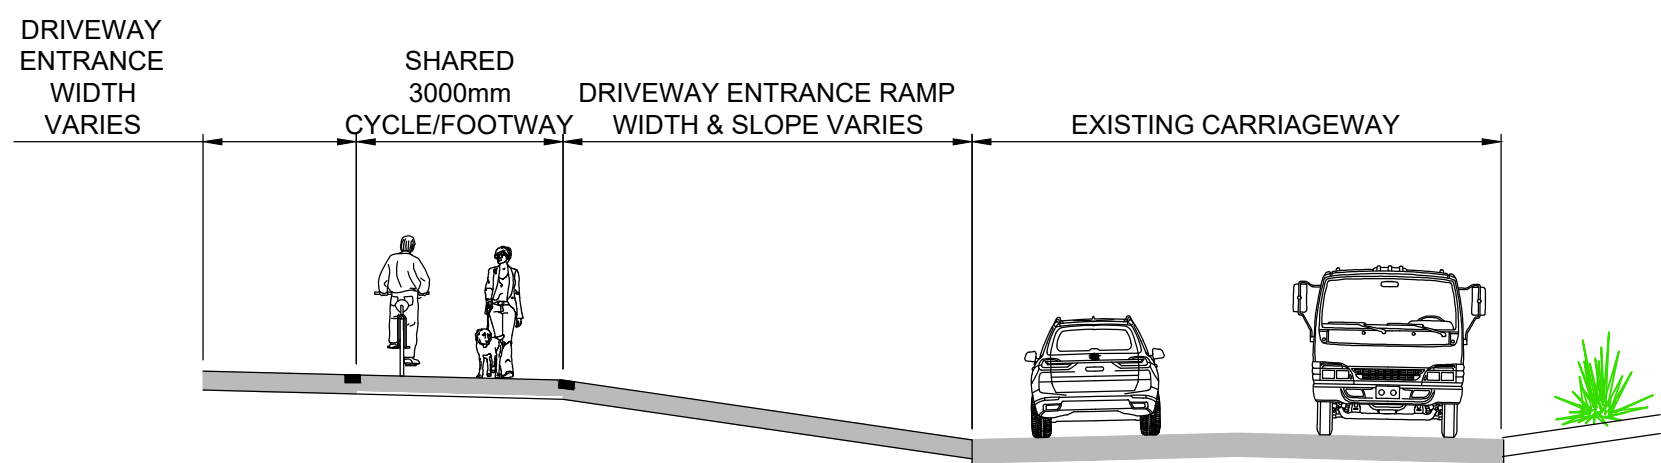

SECTION B-B

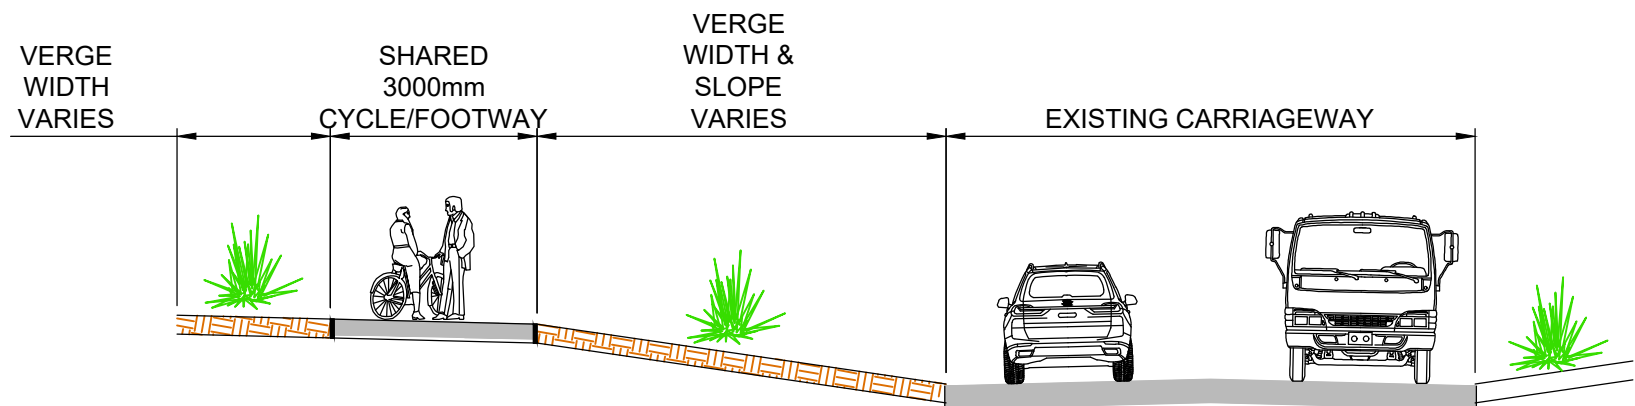

SECTION A-A

NOTES

- DO NOT SCALE FROM THIS DRAWING.
- SLOP AT RAMP ENTRANCE AND DRIVEWAY ENTRANCE VARIES.

01	27.04.22	FOR COMMENT	AD	AD	JR
0	14.04.22	FIRST ISSUE	AD	AD	JR
Rev.	Date	Amendment Details	Drawn	Chk'd	App'd

This drawing should not be relied on or used in circumstances other than those for which it was originally prepared and for which Sweco UK Limited was commissioned. Sweco UK Limited accepts no responsibility for this drawing to any party other than the person by whom it was commissioned. Any party which breaches the provisions of this disclaimer shall identify Sweco UK Limited for all loss or damage arising therefrom.

Sweco
Glandore
3rd Floor City Quarter
Lapps Quay
Cork, T12 Y3ET

Web: www.sweco.ie



Client



Drawing Status

DRAFT

Project Title

RIVERSTOWN
SHARED PATHWAY

Drawing Title

TYPICAL
CROSS SECTIONS

Scale	NA	Designed	AD	Drawn	AD	Checked	JR	Approved	JR
Original Size	A1	Date	24/02/22	Date	24/02/22	Date	24/02/22	Date	24/02/22
Drawing Number	66500236-SWE-XX-XX-D-H-0007								Revision
									01