
 
 
 
 


NOTES

- DO NOT SCALE FROM THIS DRAWING.
- SLOPE AT RAMP ENTRANCE AND DRIVEWAY ENTRANCE VARIES.

LEGEND:

-  CARRIAGEWAY
-  EXISTING VERGE
-  EXISTING LANDSCAPED AREA
-  PROPOSED LANDSCAPED AREA
-  EXISTING FOOTPATH
-  PROPOSED FLAT-TOP RAMP
-  PROPOSED FOOTPATH LINK
-  PROPOSED FOOTPATH LINK WITH DROPPED KERB
-  EXISTING GULLY TO REMAIN
-  EXISTING GULLY TO BE REPLACED
-  PROPOSED PENCIL SHAPE FLEXIBLE BOLLARDS
-  DROPPED KERB LINE

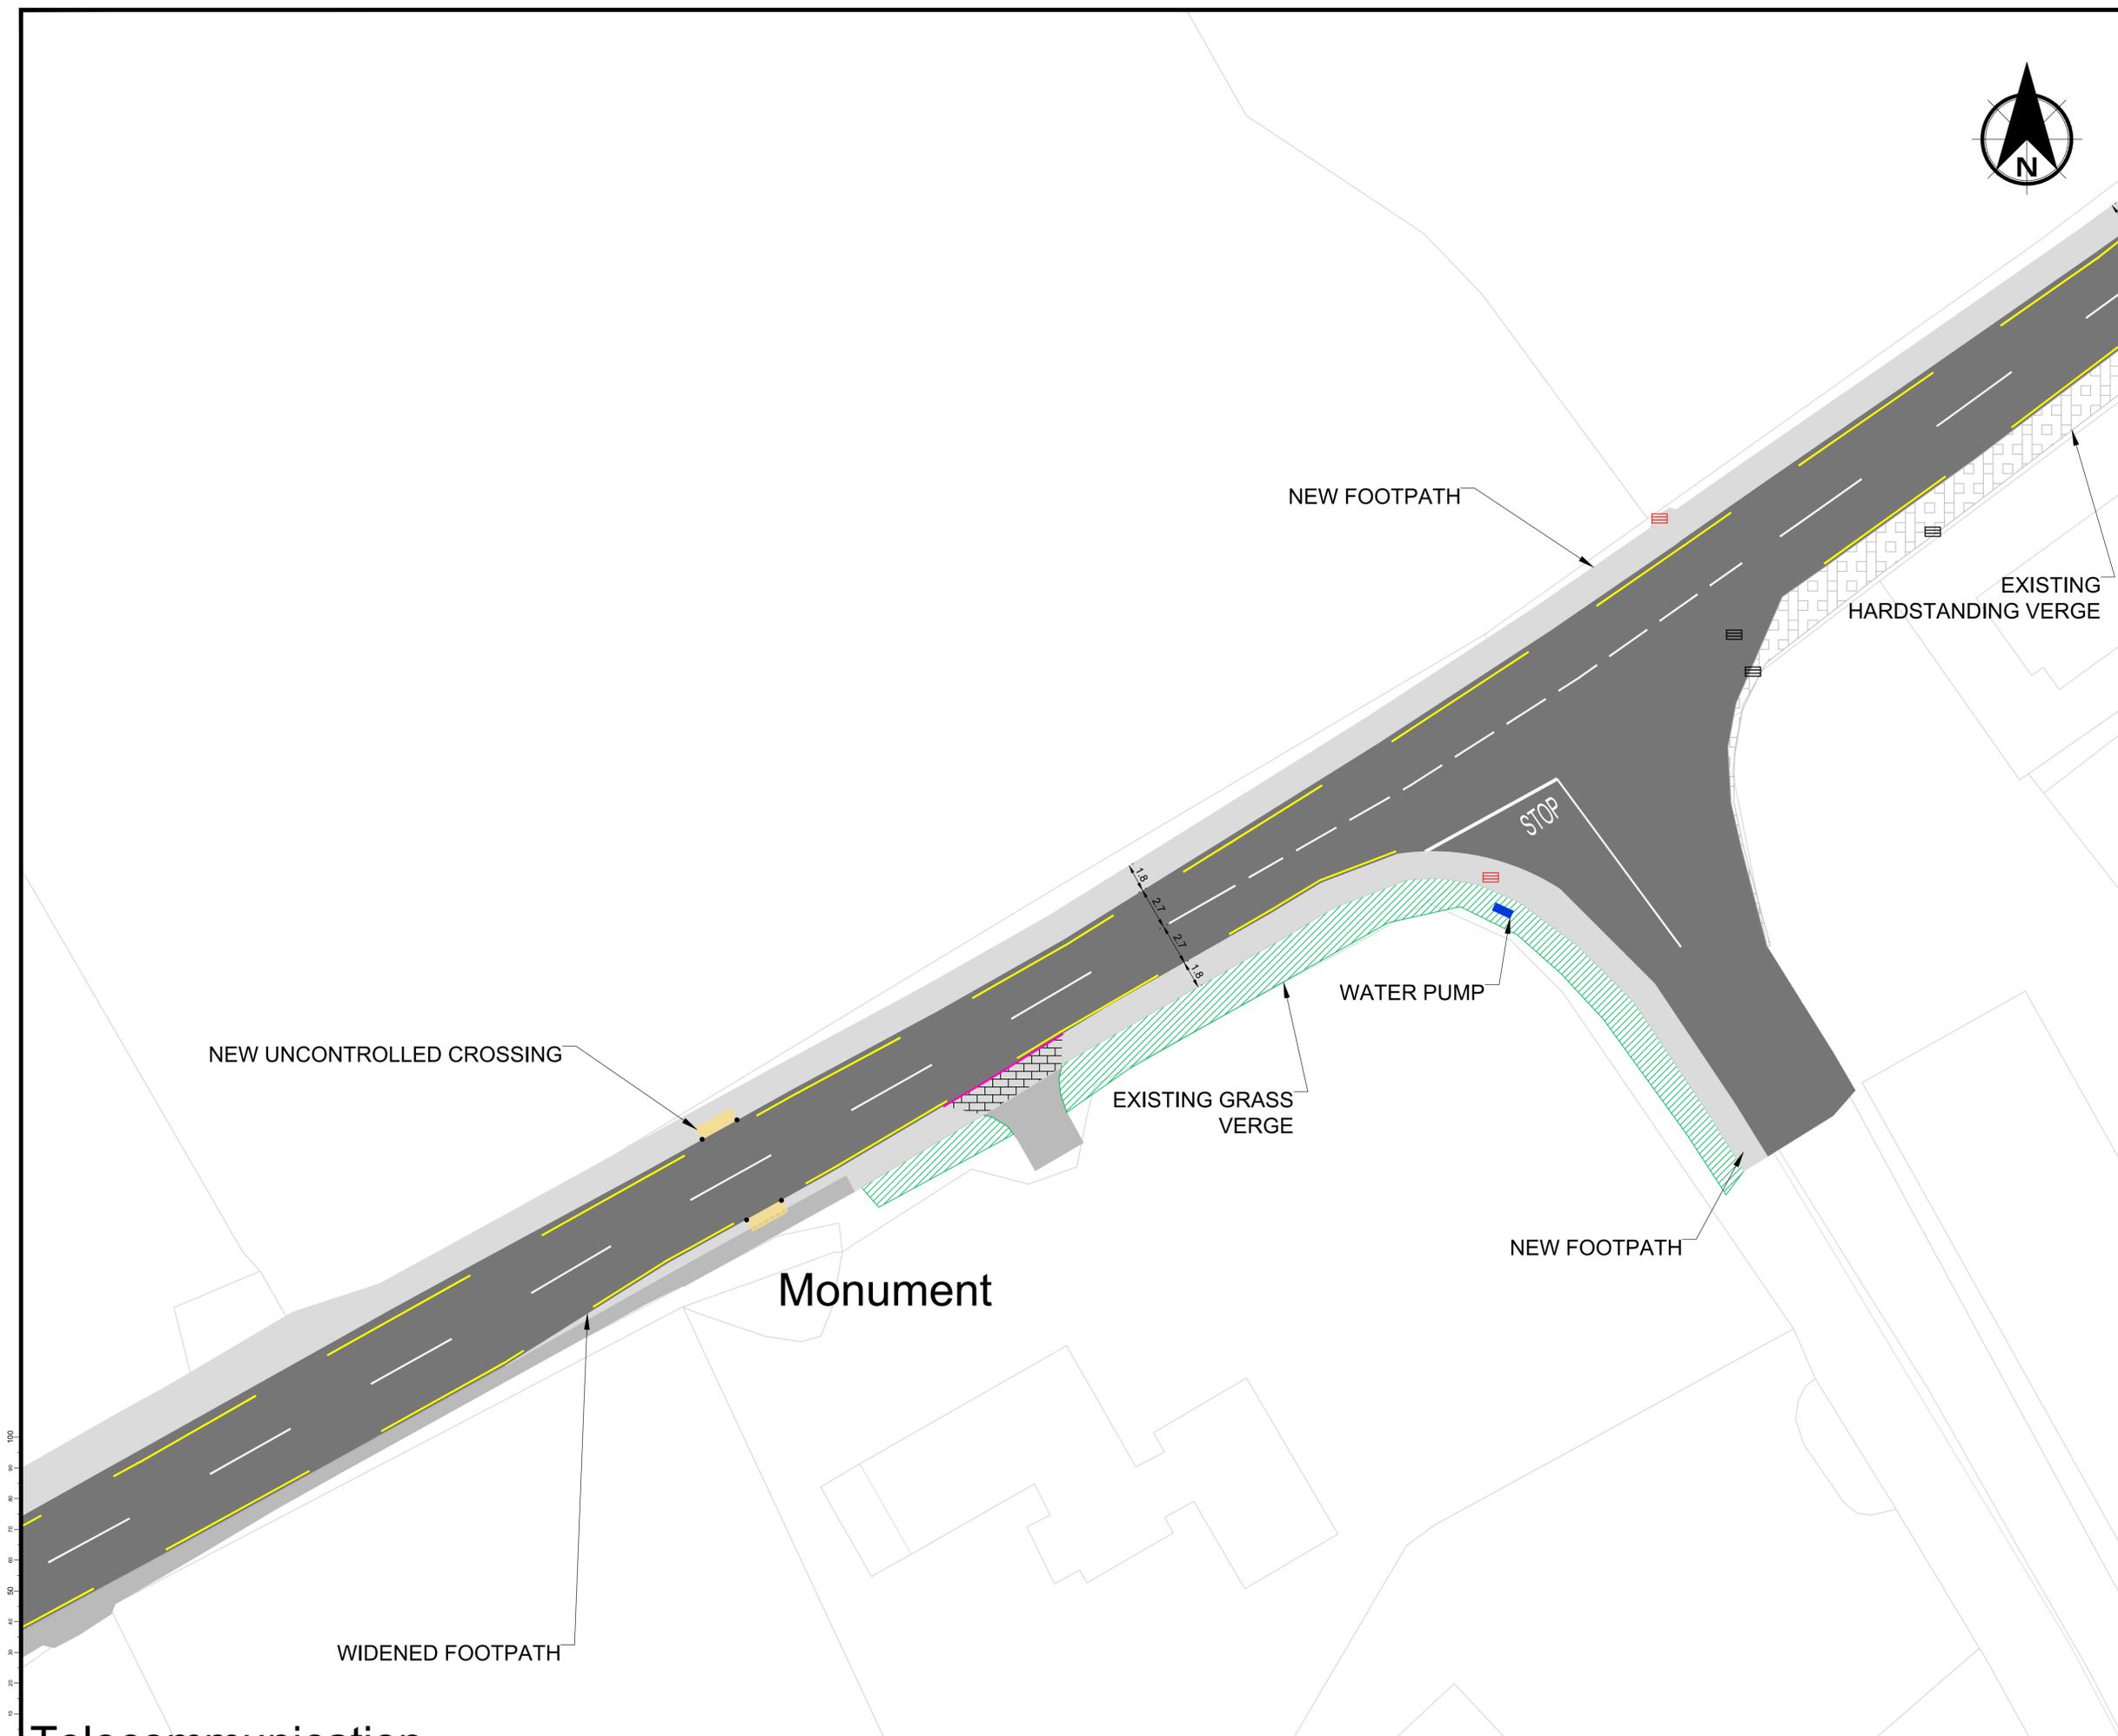

0	15/06/22	FIRST ISSUE	GM	GM	JR
Rev.	Date	Amendment Details	Drawn	Chk'd	App'd

This drawing should not be relied on or used in circumstances other than those for which it was originally prepared and for which Sweco UK Limited was commissioned. Sweco UK Limited accepts no responsibility for this drawing to any party other than the person by whom it was commissioned. Any party which breaches the provisions of this disclaimer shall identify Sweco UK Limited for all loss or damage arising therefrom.

Sweco
Glandore
3rd Floor City Quarter
Lapps Quay
Cork, T12 Y3ET
Web: www.sweco.ie



Client
 Comhairle Contae Thobraid Árann
Tipperary County Council

Drawing Status
FOR COMMENT

Project Title
**EMLY VILLAGE
ACTIVE TRAVEL**

Drawing Title
**PROPOSED LAYOUT
SHEET 5 OF 7**

Scale	1:200	Designed	GM	Drawn	GM	Checked	JR	Approved	JR	
Original Size	A1	Date	15/06/22	Date	15/06/22	Date	15/06/22	Date	15/06/22	
Drawing Number	66500255-SWE-XX-XX-D-H-0006								Revision	0