


GANTILLY STREET PROFILE
SCALE 1:500 @ A1 & 1:1000 @ A3

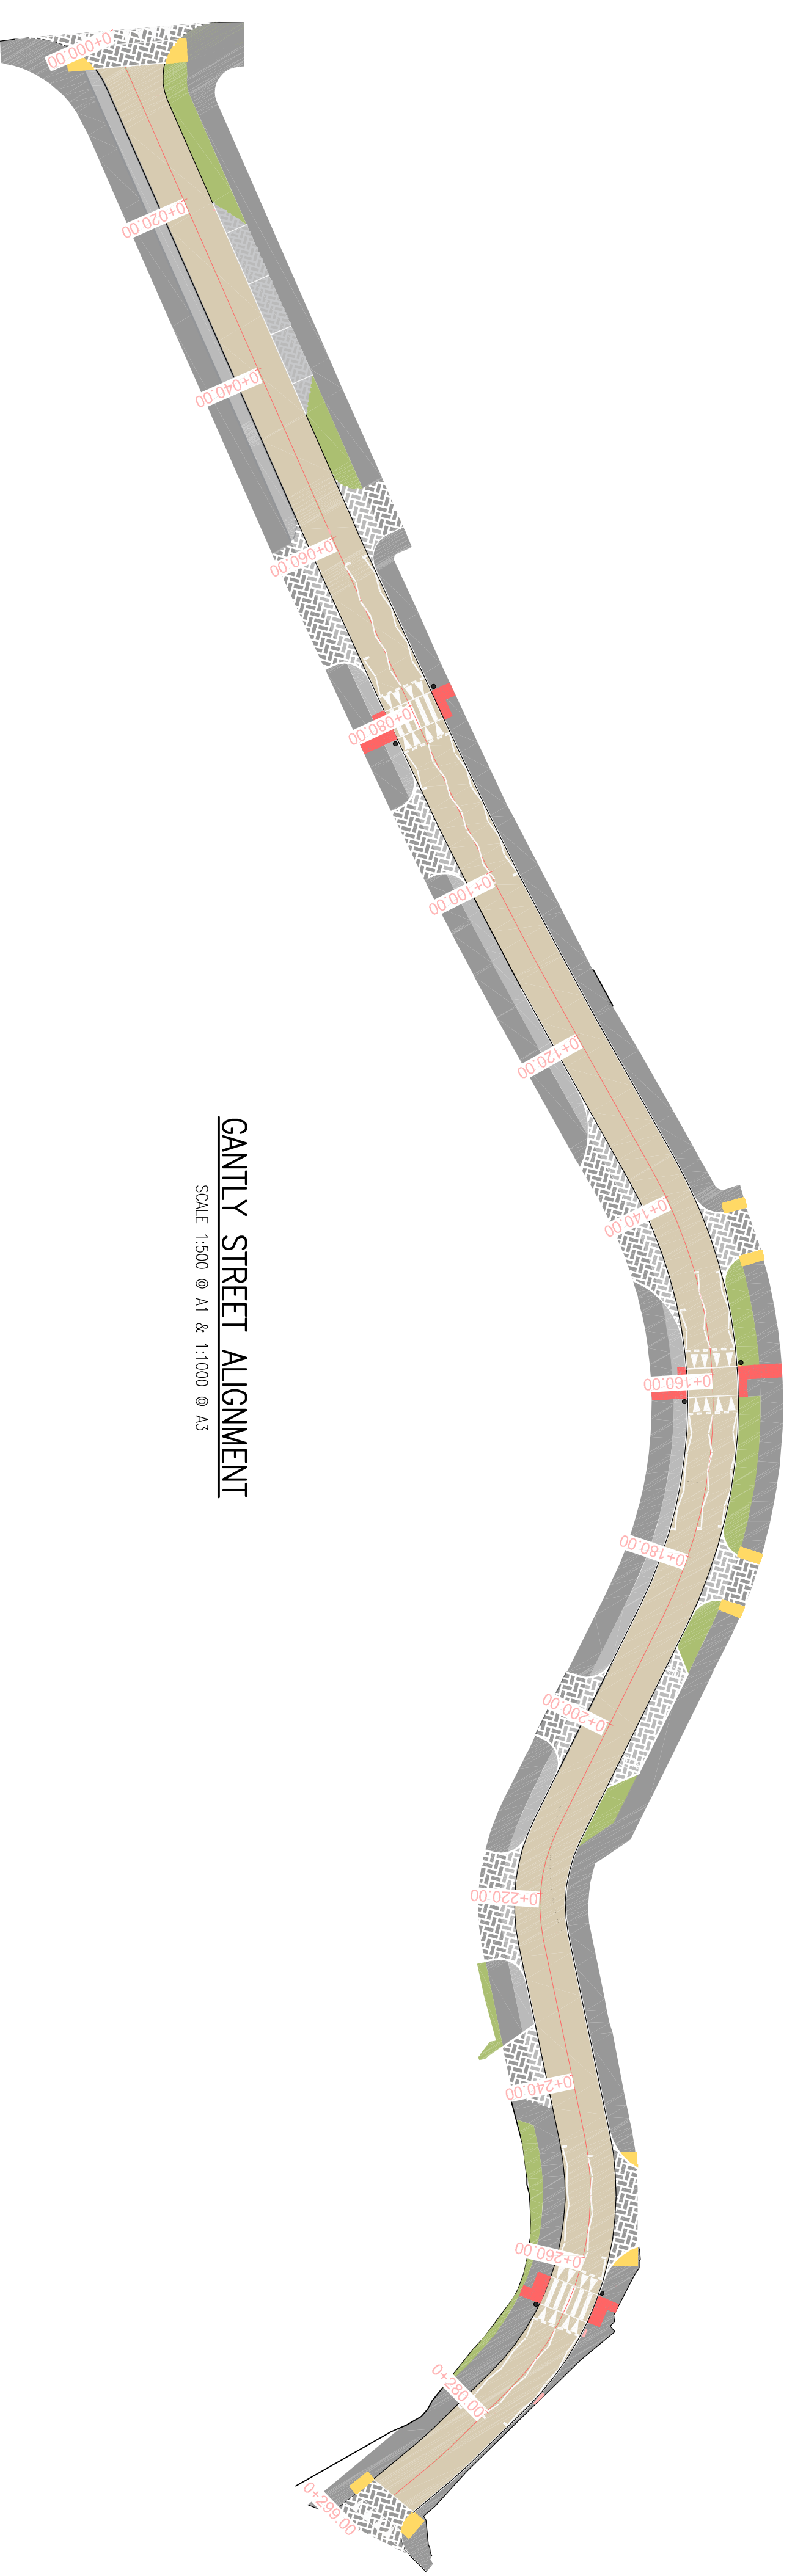

GANTILLY STREET ALIGNMENT
SCALE 1:500 @ A1 & 1:1000 @ A3

DRAWING LEGEND
 PROPOSED GROUND LEVEL
 EXISTING GROUND LEVEL
 ROAD CENTRELINE & CHANGE

© PLAGE+U 2021. This drawing and any design herein is the copyright of PLAGE+U. It is not to be used, copied, reproduced or otherwise used in any way without the prior written consent of PLAGE+U. For detailed conditions of use, please refer to the PLAGE+U Terms and Conditions. This drawing is the property of PLAGE+U and is not to be used, copied, reproduced or otherwise used in any way without the prior written consent of PLAGE+U.		REV	DATE	ISSUED FOR	DESCRIPTION	DN	APD	REV	DATE	DESCRIPTION	DN	APD	REV	DATE	DESCRIPTION	DN	APD	REV	DATE	DESCRIPTION
		01	28/01/22	ISSUED FOR PLANNING		XX	XX													
PROJECT: Proposed Public Realm works PROJECT LOCATION: Gantilly Street, Rossett PROJECT NUMBER: 001 CLIENT: Tipperary County Council											DRAWING TITLE: GANTILLY STREET LONGITUDINAL SECTION DRAWING NUMBER: P-001 CONTRACT: 0000 DRAWING NO: 3001 DRAWING REV: 01 DATE: 28/01/22 SCALES: 1:500 SHEET SIZE: A1									