


Key Plan
Scale 1:2500

DRAWING KEY

	EXTENT OF RAISED TABLES
	STREET LIGHTING
	EXTENT OF ROAD SURFACE
	FOOTPATH
	HARD STRIP
	BIO-RETENTION RAIN GARDEN
	ZEBRA CROSSING
	EXISTING ROAD EDGE
	PUBLIC REALM SITE BOUNDARY

Proposed Masterplan Layout
Sheet 2 of 2
Scale 1:250

SITE BOUNDARY	
SITE NOTICE LOCATIONS	
ACCESS TO ADJOINING SITES	

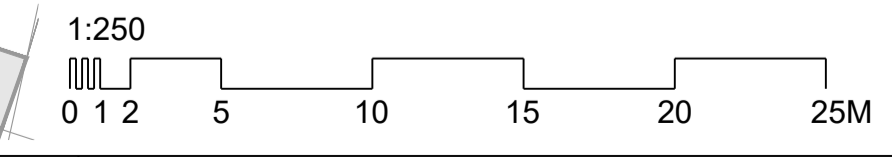

© PLACE+U 2021. This drawing and any design hereon is the copyright of PLACE+U Ltd. and must not be either loaned, copied or otherwise reproduced in whole or in part or used for any purpose without their written consent. Refer to PLACE+U immediately for clarification in relation to any discrepancies or omissions. Ordnance Survey Ireland data reproduced under OSI Licence number 0000 Tipperary County Council. Unauthorised reproduction infringes Ordnance Survey Ireland and Government of Ireland copyright.

REV	DATE	DESCRIPTION	DRN	APD	REV	DATE	DESCRIPTION	DRN	APD
01	XX/XX/21	ISSUED FOR PLANNING							

PLACE+U	PROJECT TITLE: Proposed Gantly Street Public Realm Enhancement Scheme
A Anglessea House, Anglessea Street, Clonmel, Co. Tipperary E91 N6Y6	PROJECT LOCATION: Gantly Street, Roscrea
T 052 6128966	PROJECT NUMBER: 001
E info@place-u.ie	CLIENT: Tipperary County Council

DRAWING TITLE: PROPOSED MASTERPLAN LAYOUT - SHEET 2 OF 2					
DRAWING NUMBER	STAGE	PROJECT NO	CONTRACT	DRAW NO	DRAW REV
P	001	0000	1002	01	
DATE	28/01/22	SCALES	1:250	SHEET SIZE	A1