



Indicative Hard Landscaping Key


- ① Footpath Paving - Main. Irish Blue Limestone or similar.
- ② Footpath Paving - Kerb Strip. Irish Blue Limestone or similar.
- ③ Carriageway Surface - Main. Bitmac Coloured or similar.
- ④ Carriageway Surface - Gully Strip. Irish Blue Limestone or similar.
- ⑤ Carriageway Surface - Parking / Loading Bays. Irish Blue Limestone or similar.
- ⑥ Edge - Flush. Irish Blue Limestone or similar.
- ⑦ Kerb - Full Height / Dropped. Irish Blue Limestone or similar.
- ⑧ Carriageway Surface - Pedestrian Crossing. Irish Blue Limestone or similar.
- ⑨ Hazard Warning - Blister Red. Malasana Vitenamese Red Granite or similar.

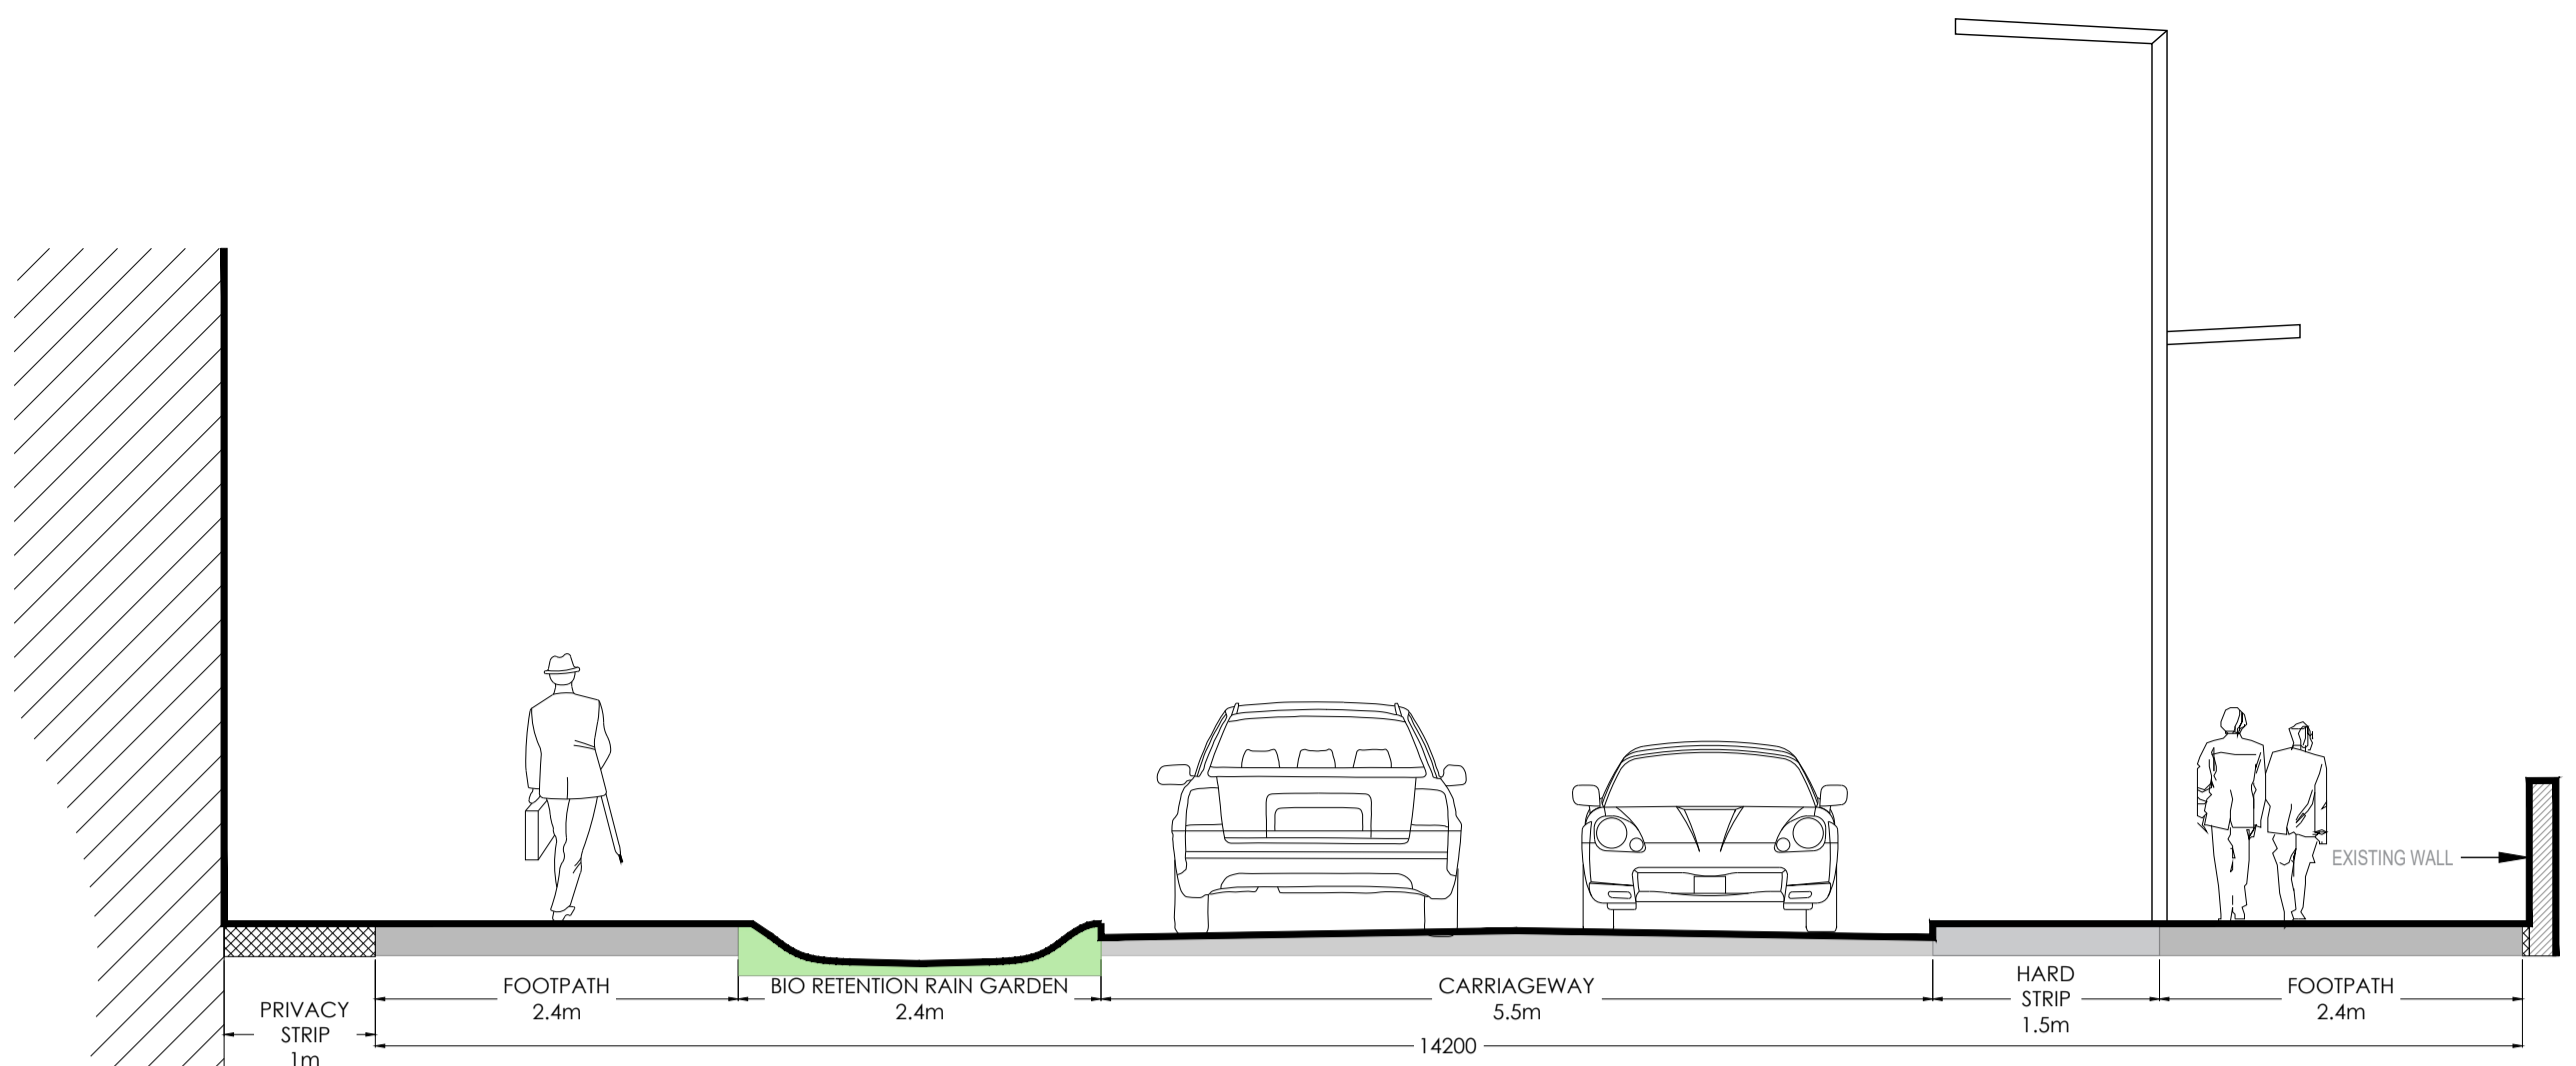


Proposed Section AA
Scale 1:50

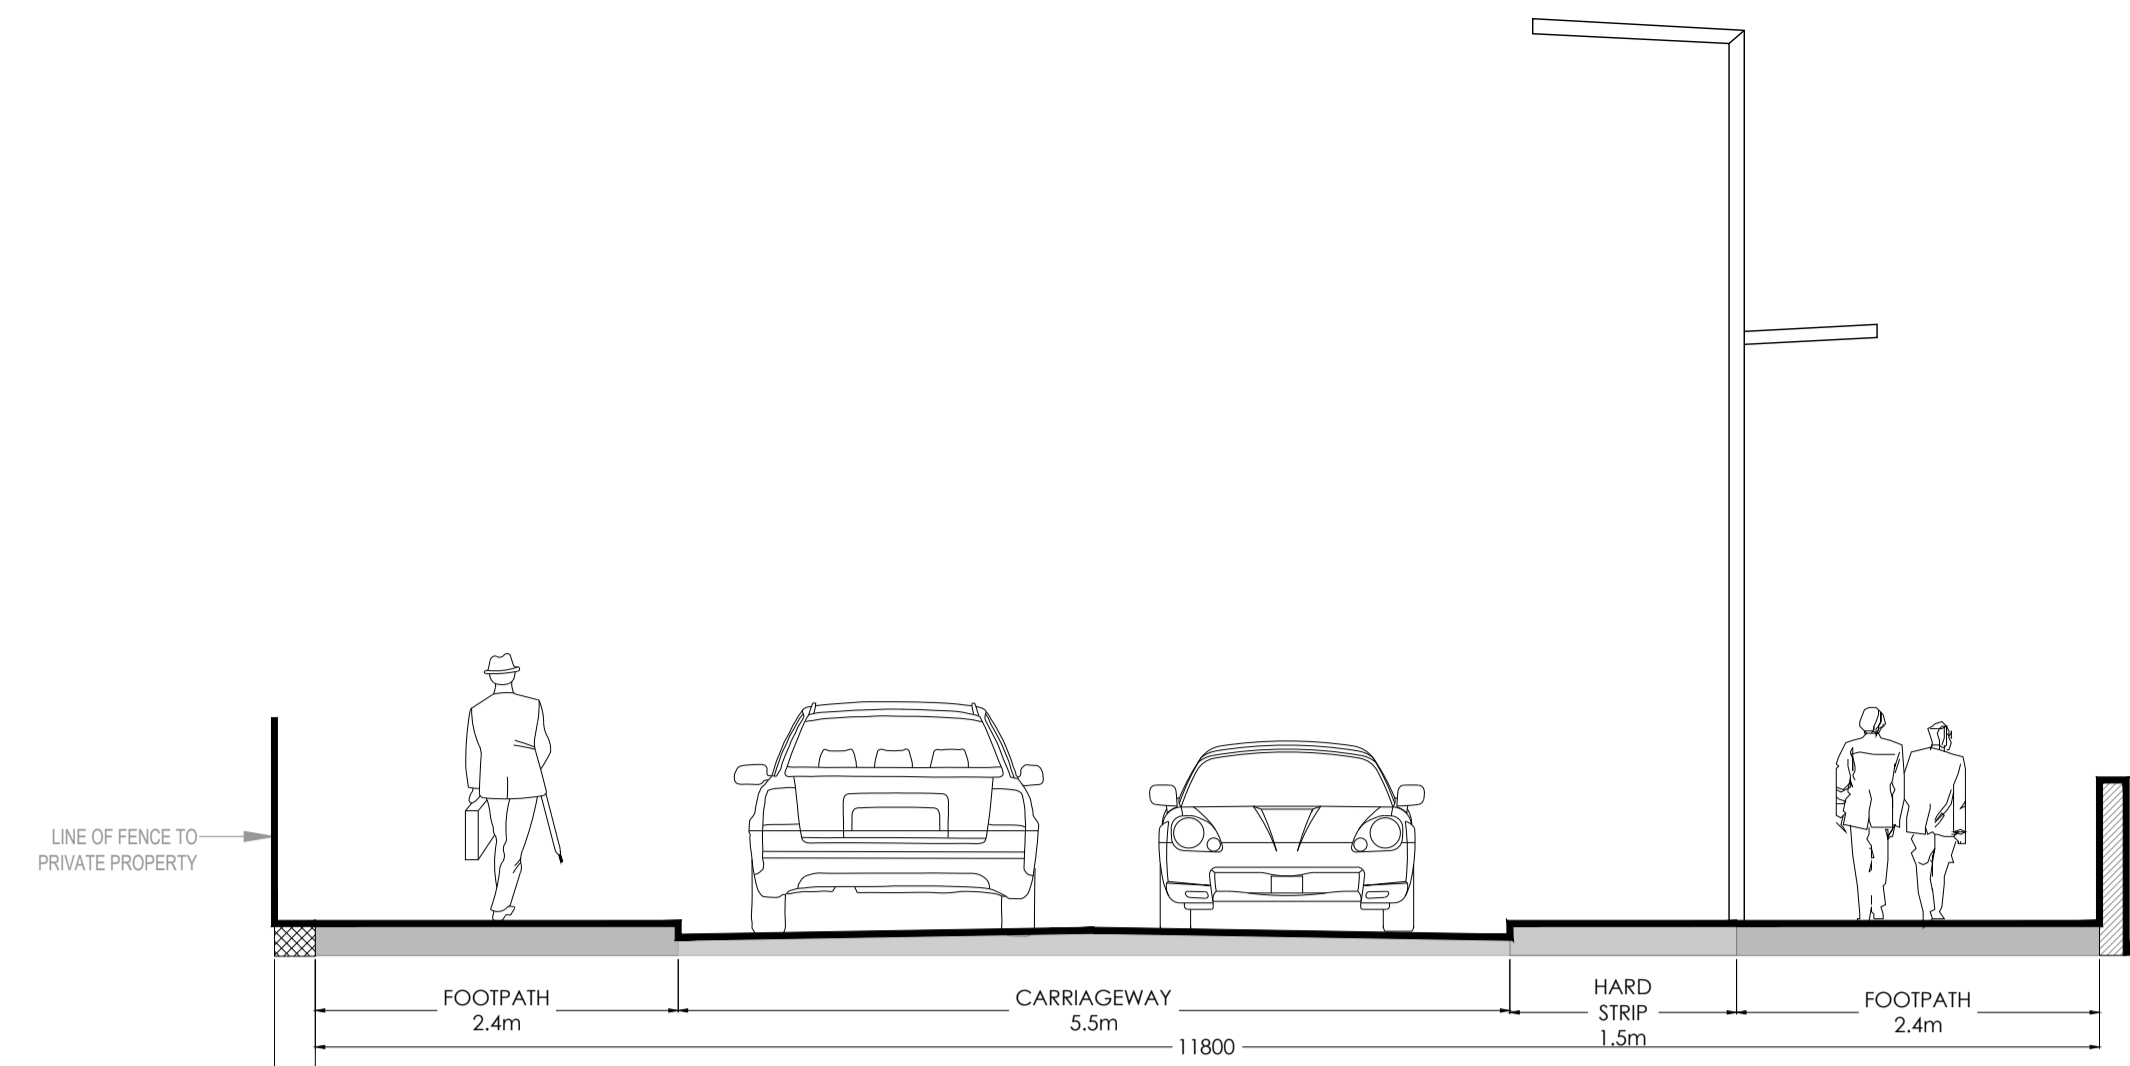


Proposed Section BB
Scale 1:50

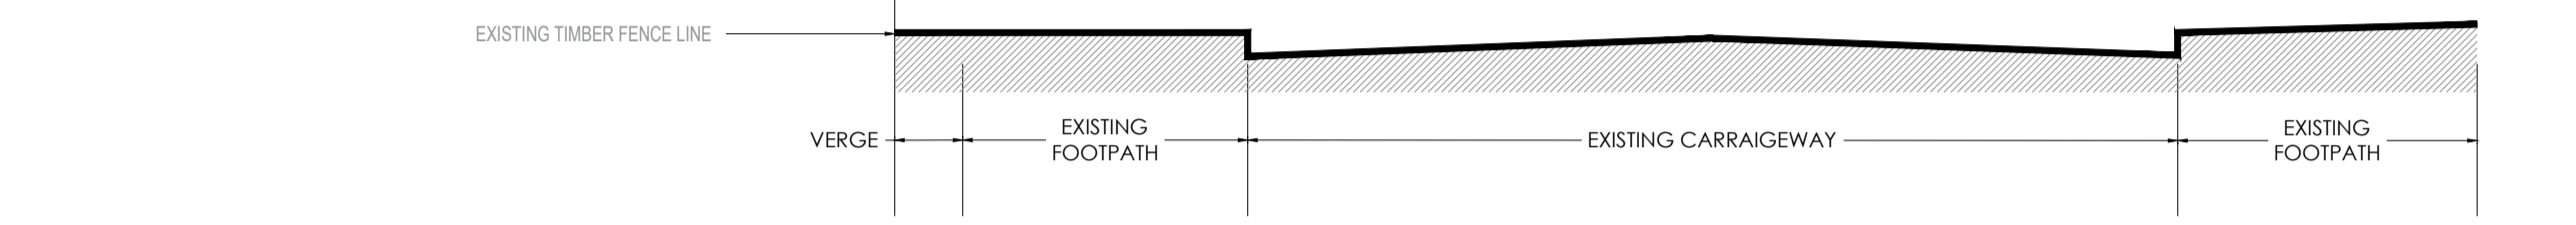


Existing Section AA
Scale 1:50

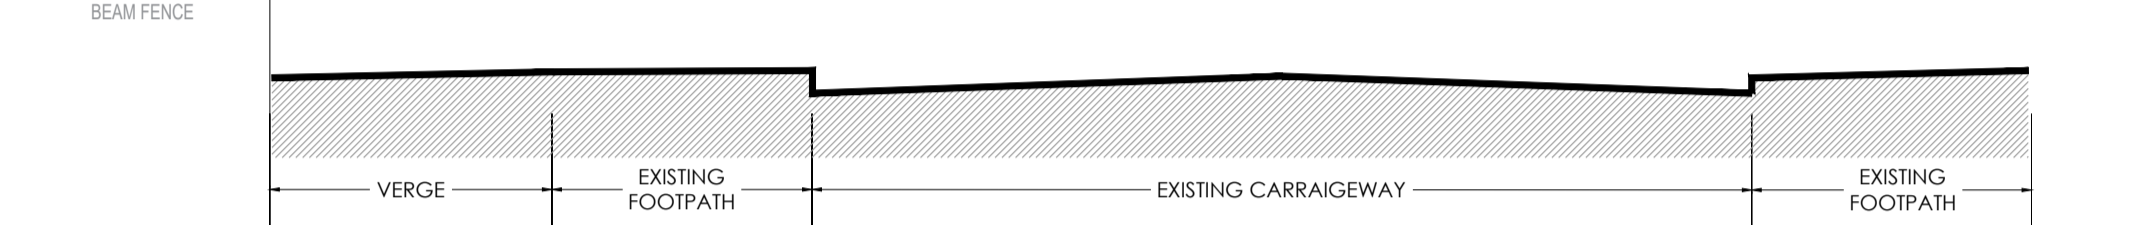


Existing Section BB
Scale 1:50

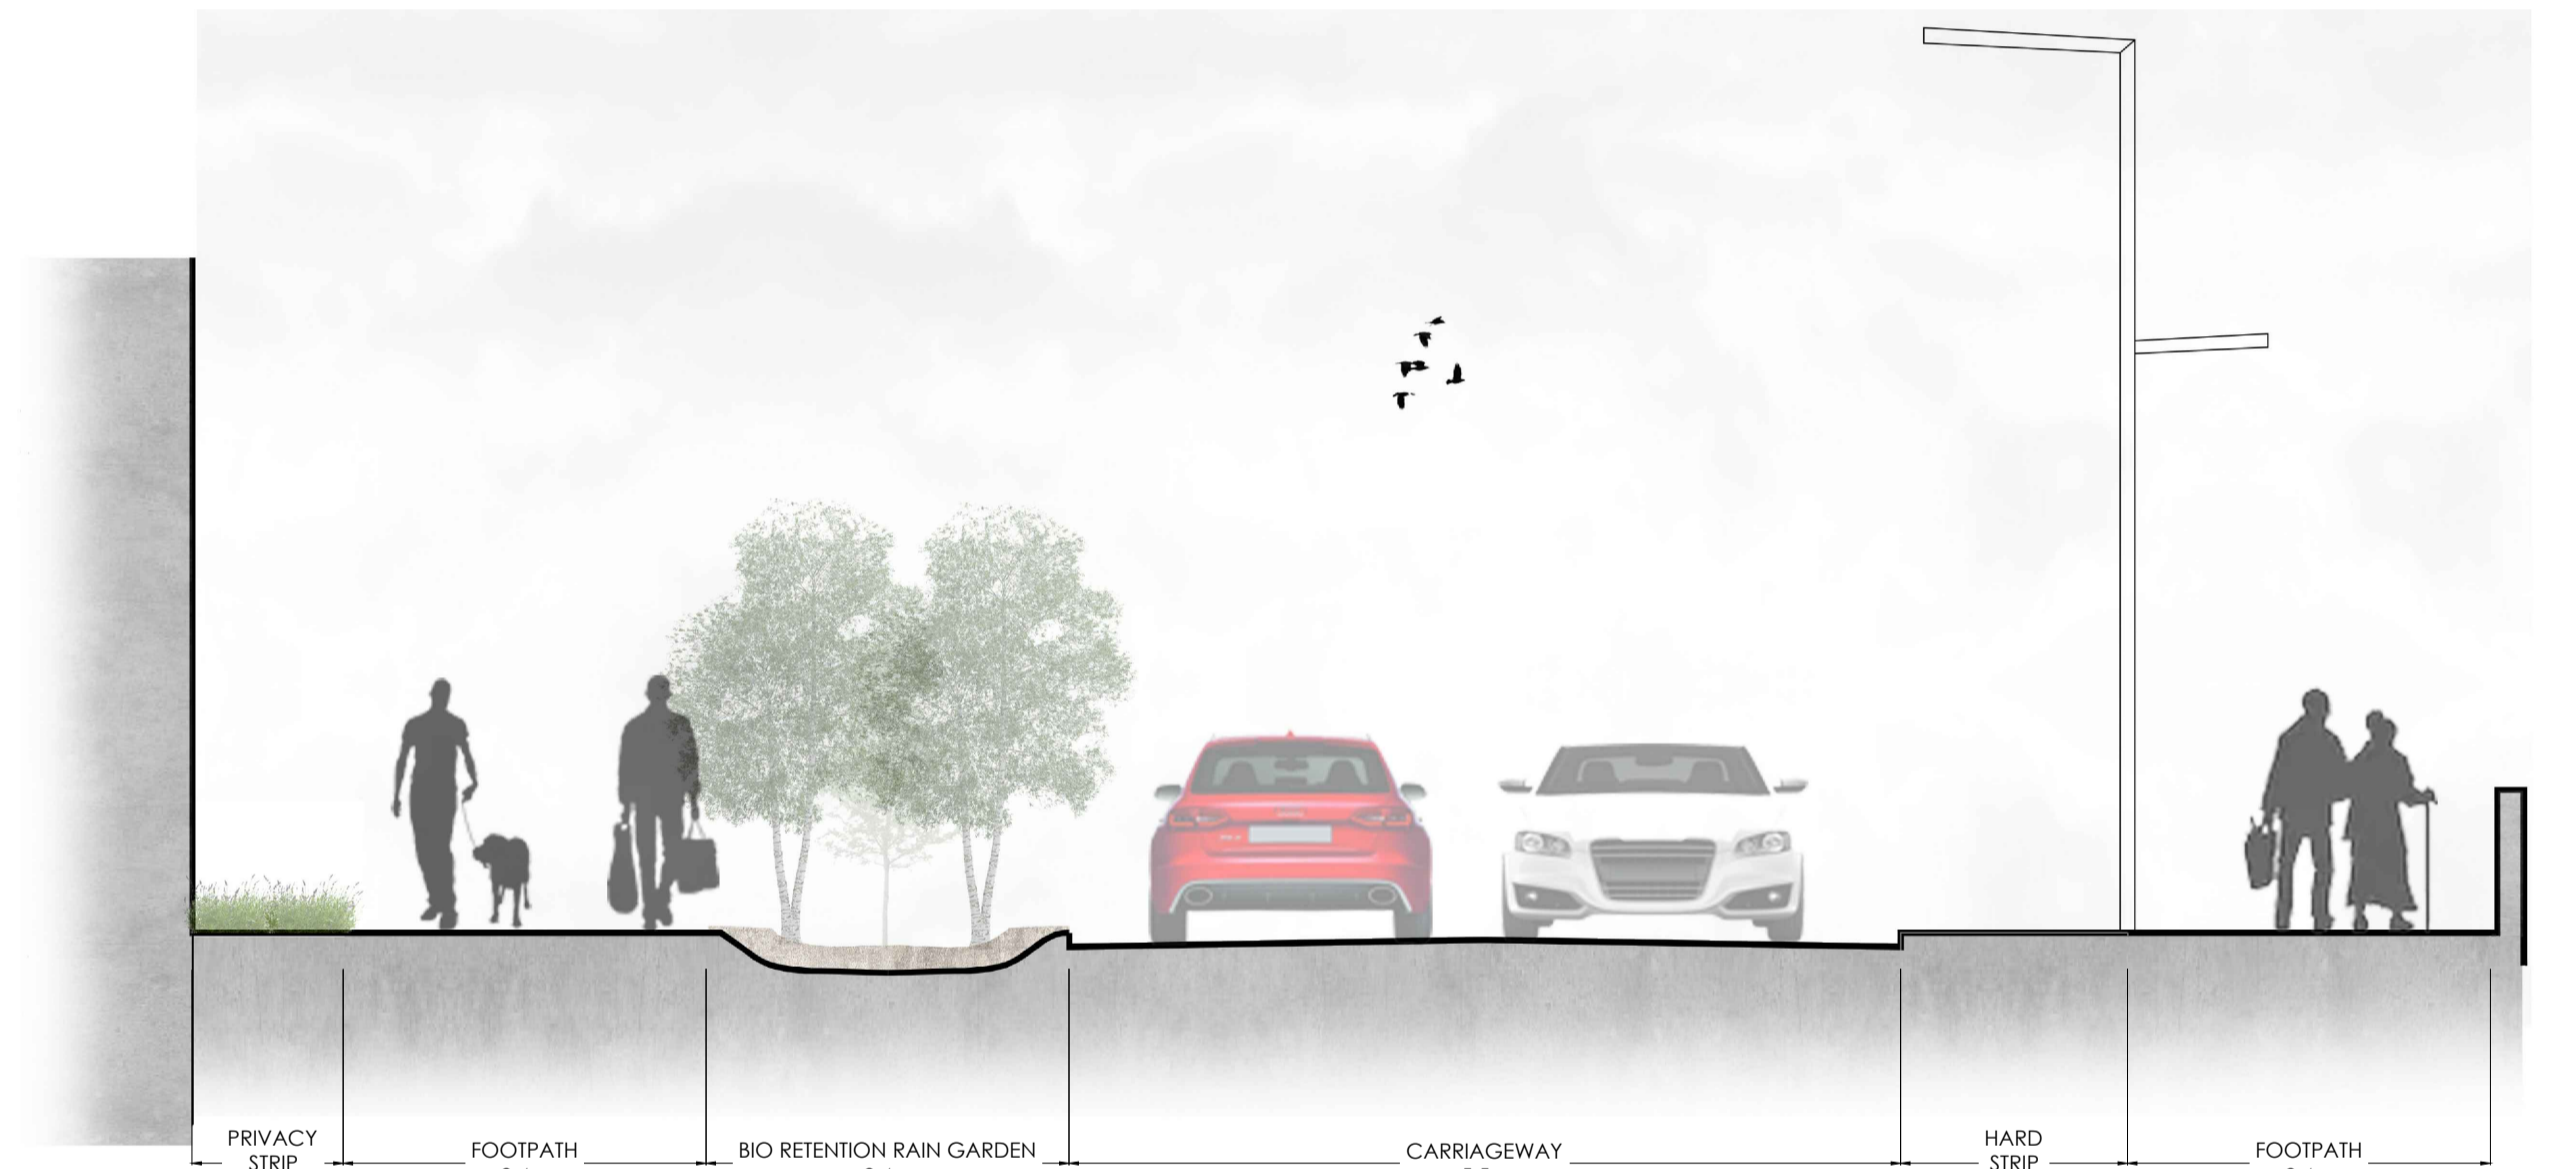


Proposed Rendered Section AA
Scale 1:50

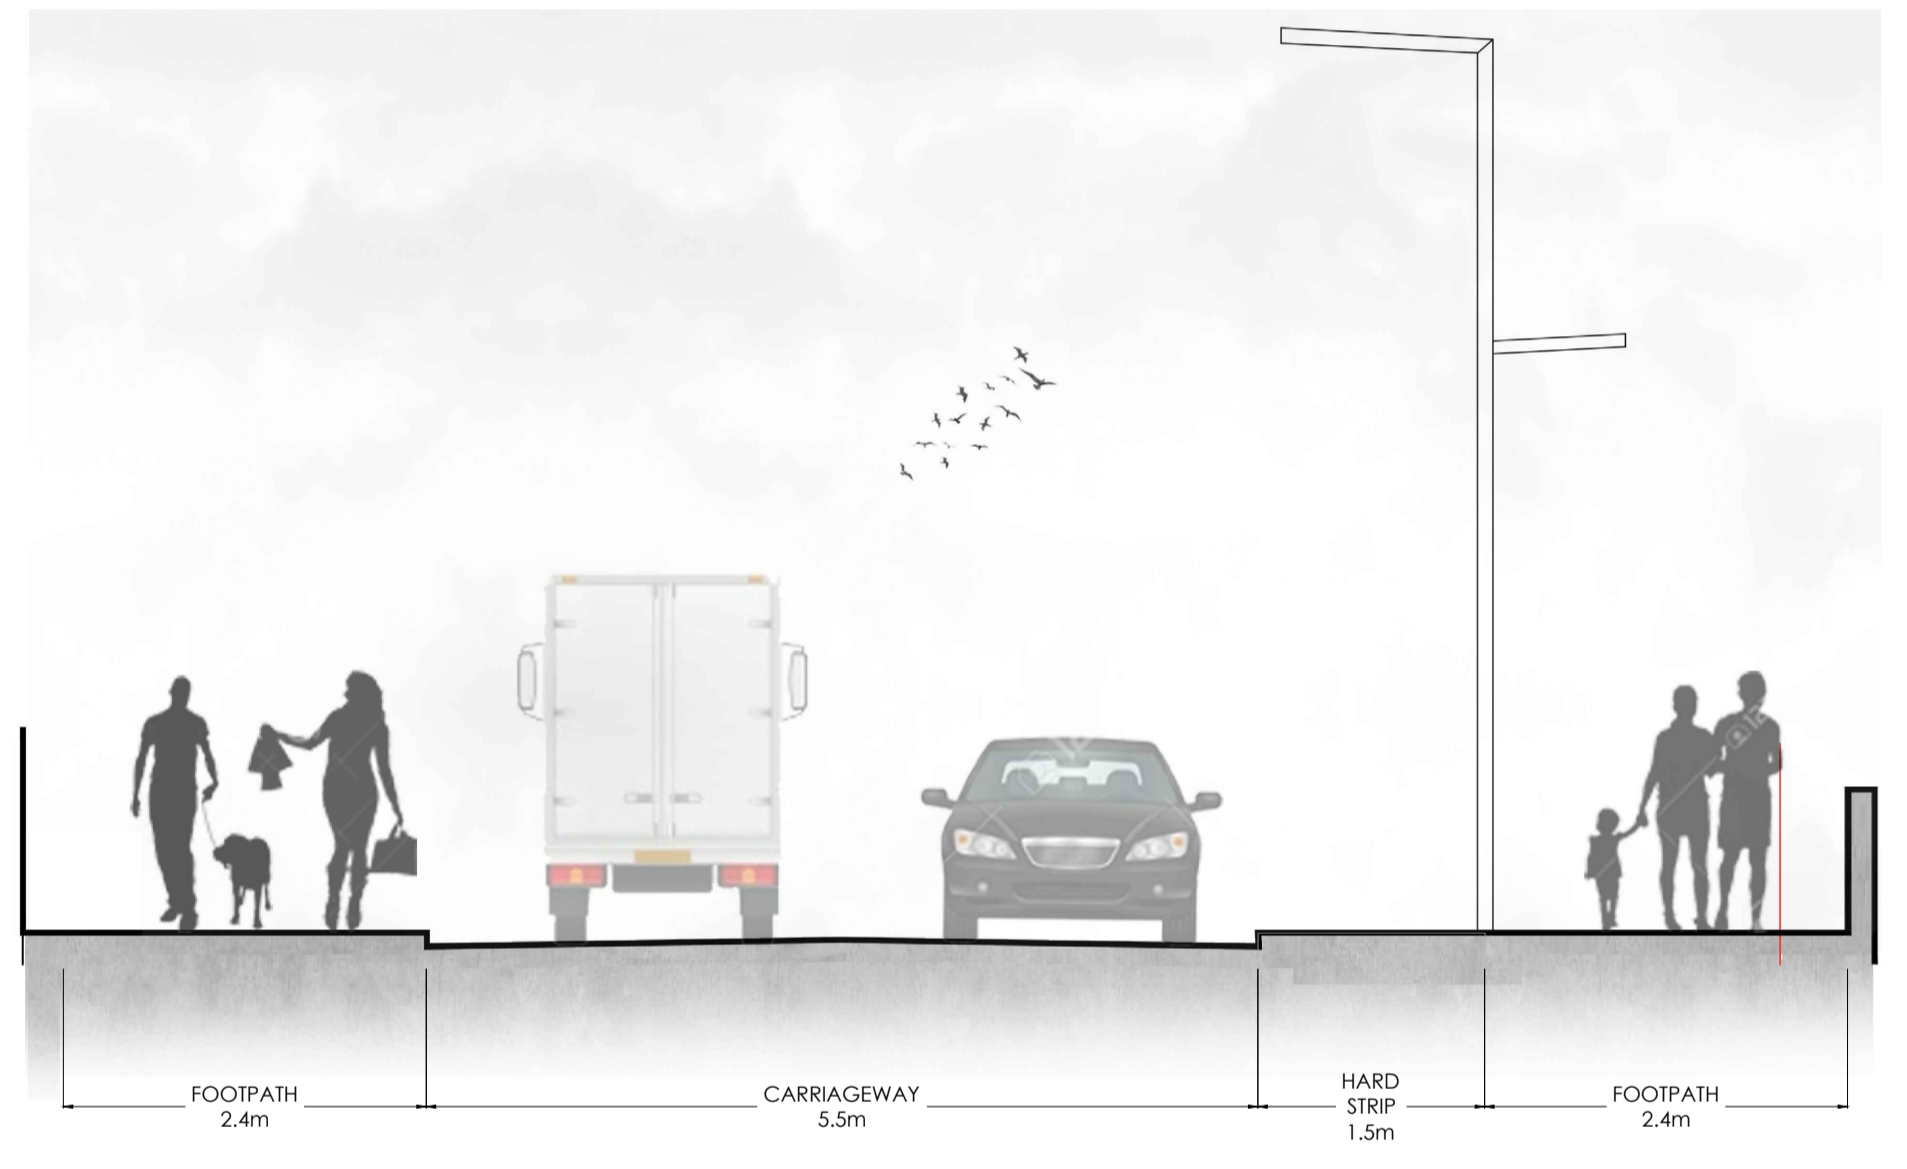


Proposed Rendered Section BB
Scale 1:50

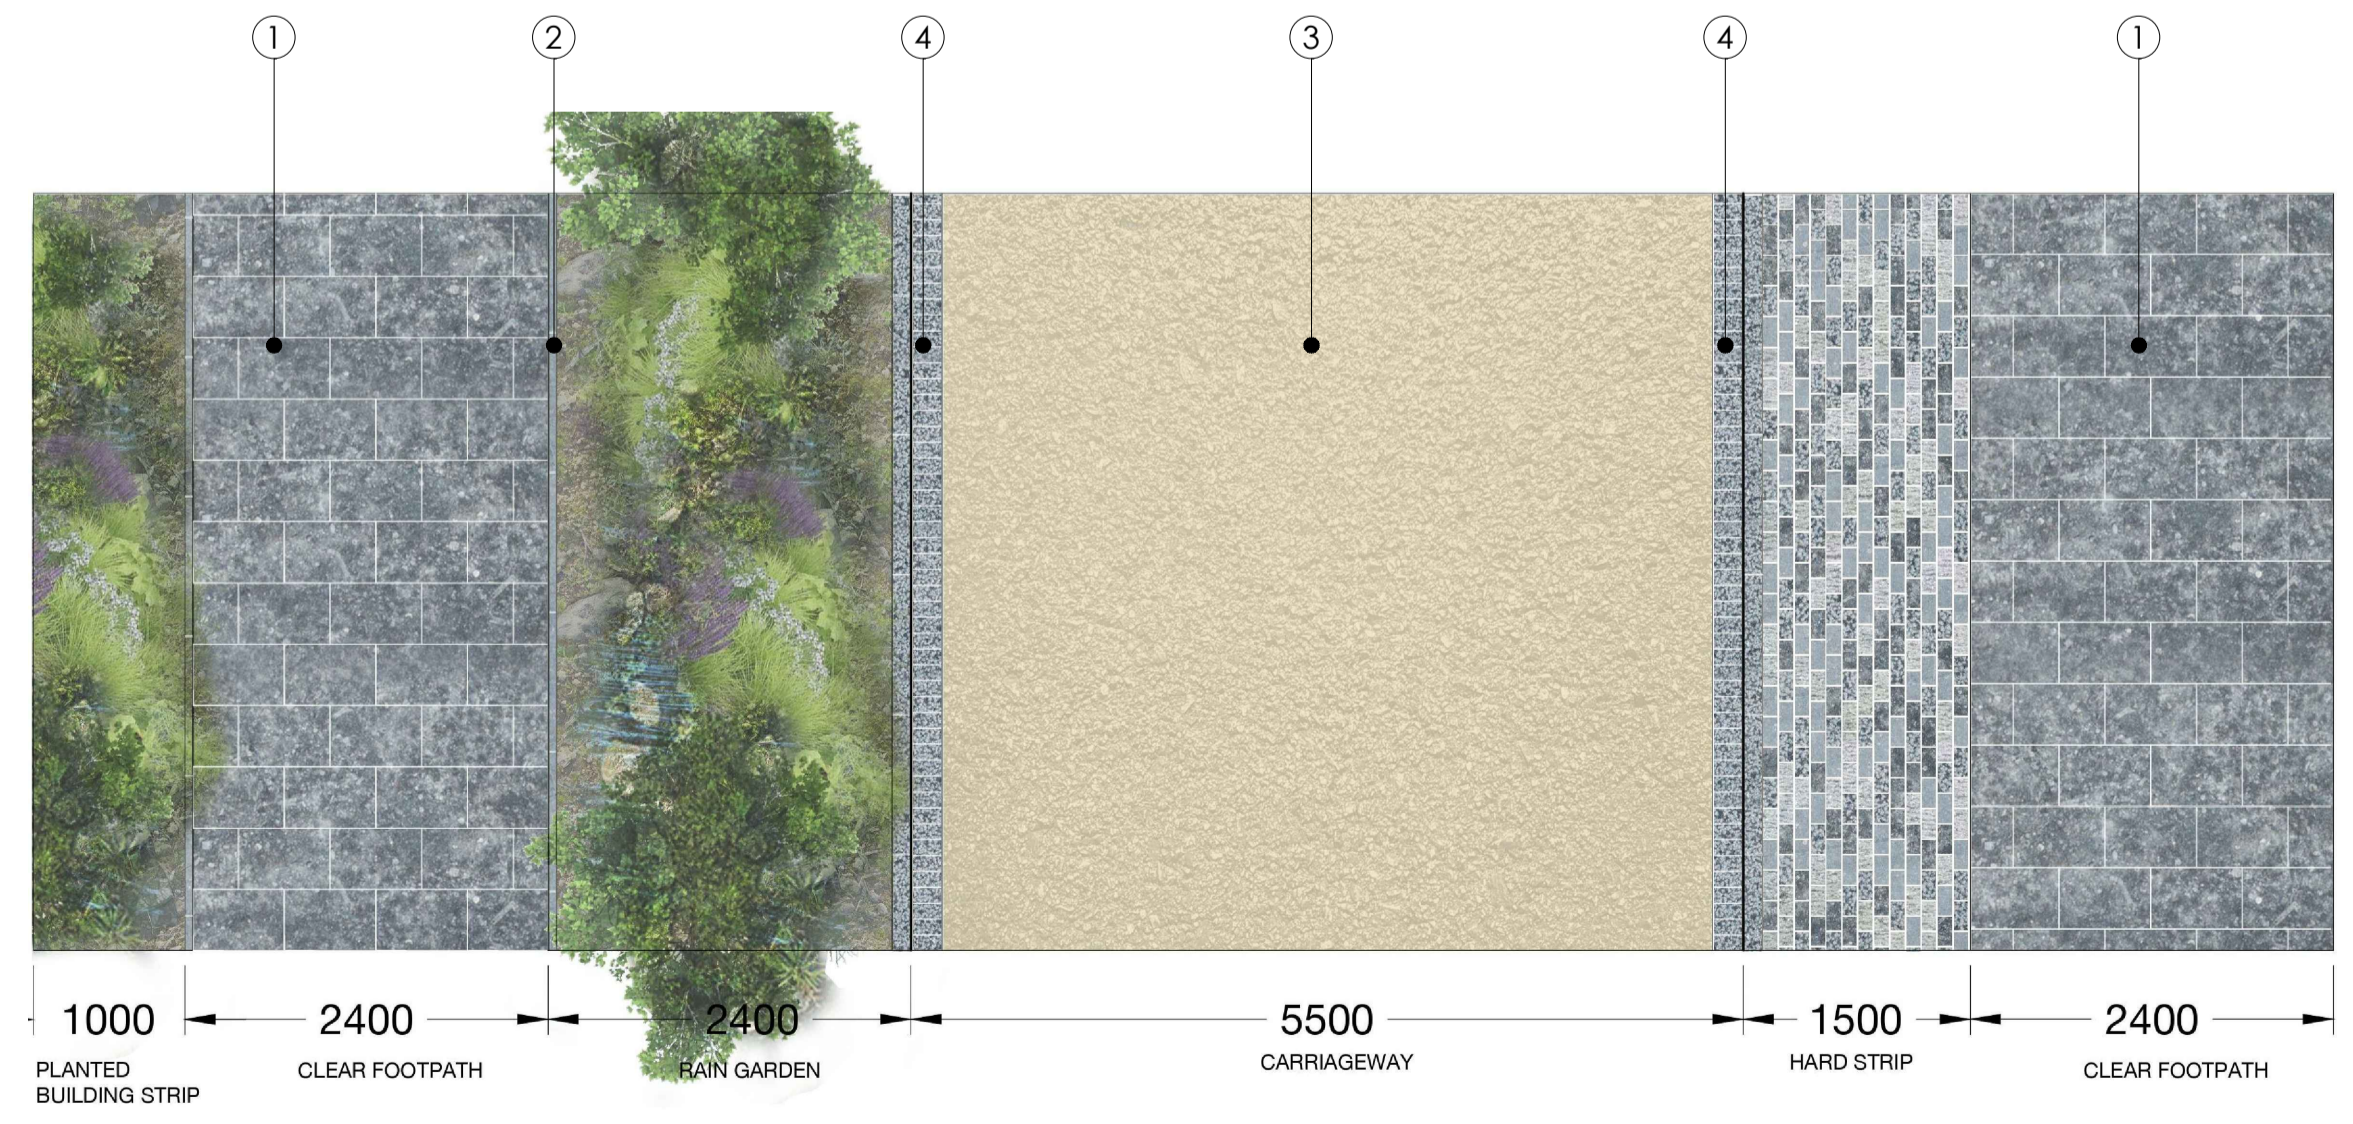

Proposed Landscaped Plan AA
Scale 1:50

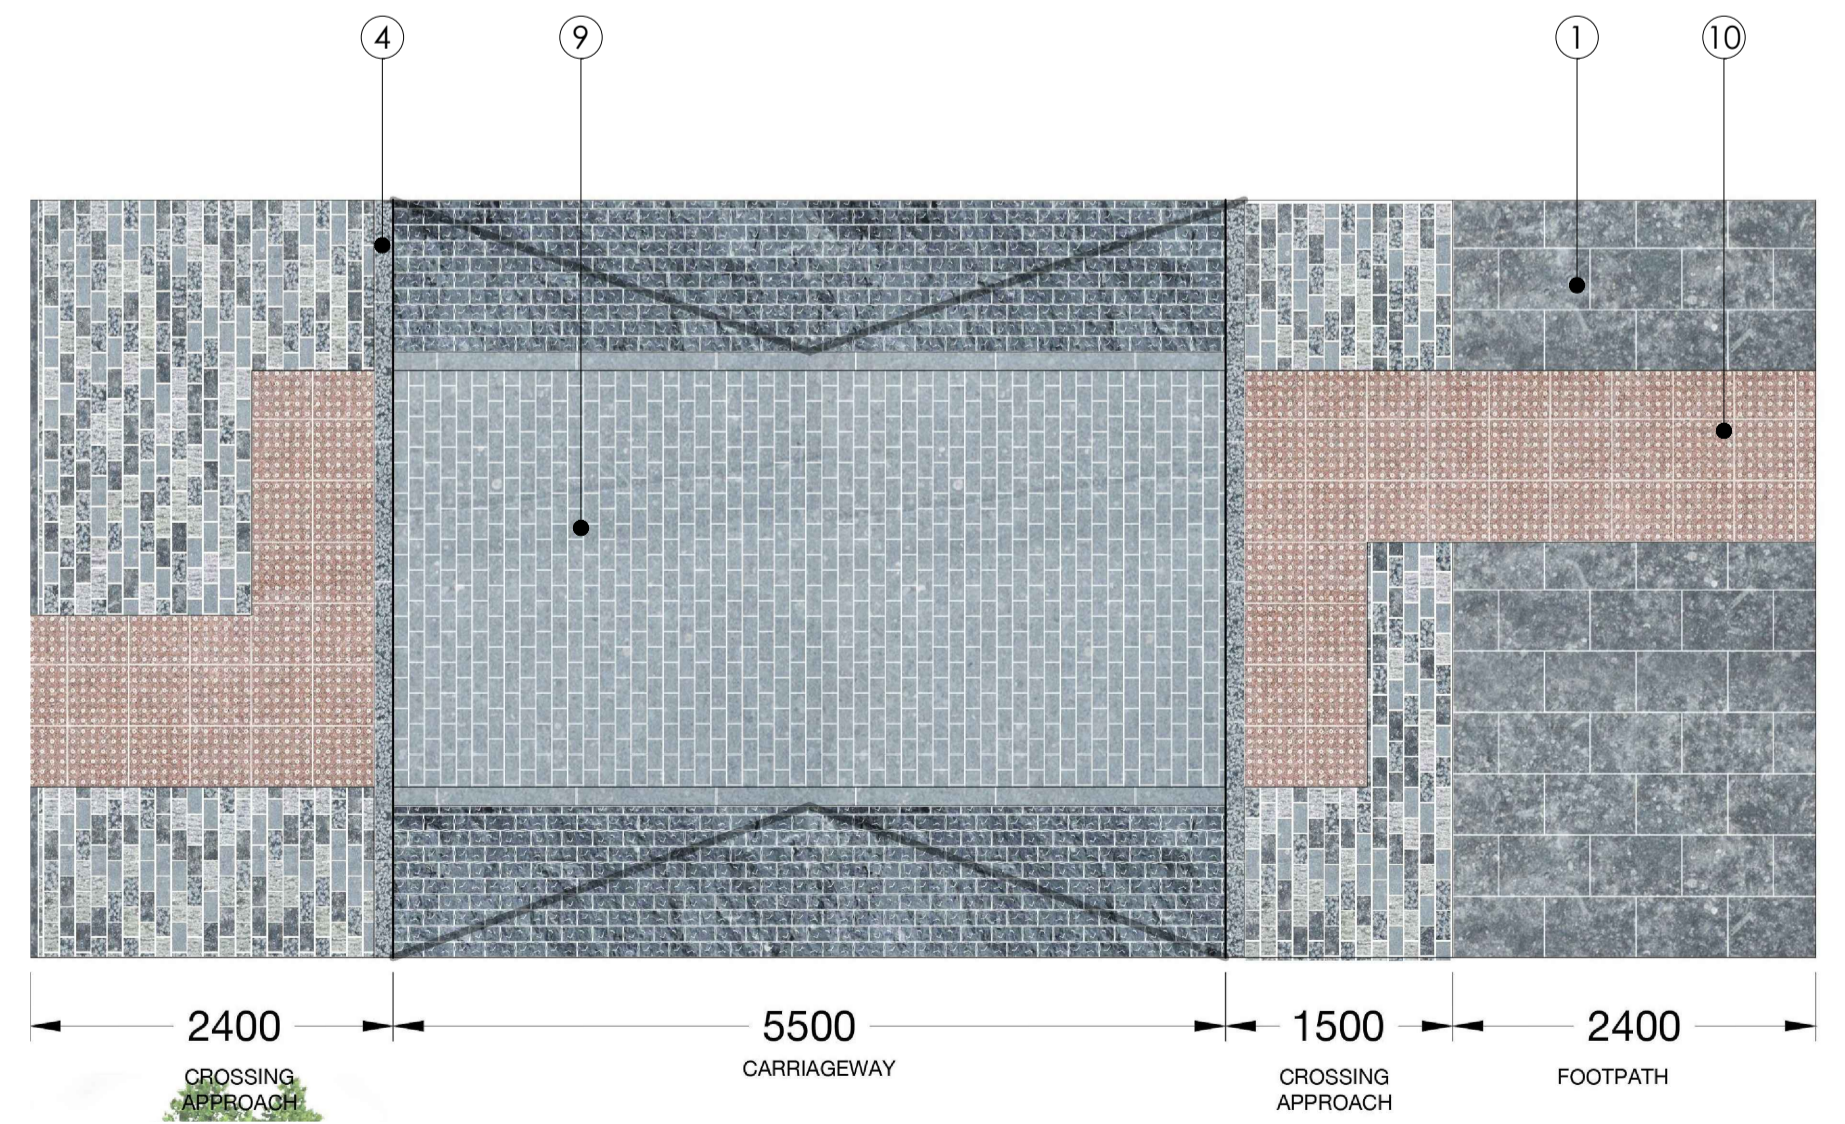

Proposed Landscaped Plan BB
Scale 1:50

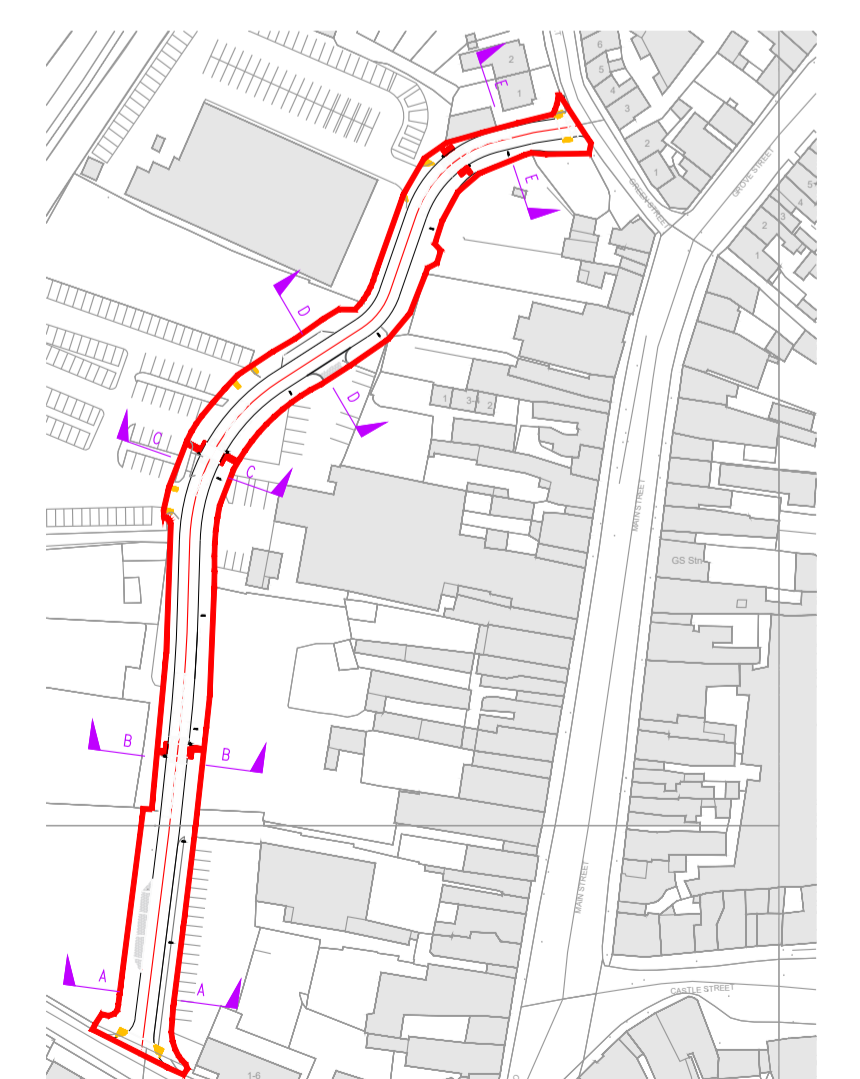

Proposed Key Plan
Scale 1:2000

<p>© PLACE+U 2021. This drawing and any design hereon is the copyright of PLACE+U Ltd. and must not be either loaned, copied or otherwise reproduced in whole or in part or used for any purpose without their written consent. Refer to PLACE+U immediately for clarification in relation to any discrepancies or omissions. Ordnance Survey Ireland data reproduced under OS licence number 10000 Tipperary County Council. Unauthorised reproduction infringes Ordnance Survey Ireland and Government of Ireland copyright.</p>										<p>REV 01 DATE XX/XX/21</p>	<p>DESCRIPTION ISSUED FOR PLANNING</p>	<p>DRN XX APD XX</p>	<p>REV DATE</p>	<p>DESCRIPTION</p>	<p>DRN APD</p>	<p>PLACE+U A Anglesa House, Anglesa Street, Clonmel, Co. Tipperary E91 N6Y6 T 052 6128966 info@place+u.ie</p>	<p>PROJECT TITLE Proposed Gantly Street Public Realm Enhancement Scheme</p>	<p>PROJECT LOCATION Gantly Street, Roscrea</p>	<p>PROJECT NUMBER 001</p>	<p>CLIENT Tipperary County Council</p>	<p>DRAWING NUMBER PROPOSED SECTIONS - SHEET 1</p>	<p>STAGE P</p>	<p>PROJECT NO 001</p>	<p>CONTRACT 0000</p>	<p>DRAW NO 2000</p>	<p>DRAW REV 01</p>	<p>DATE 28/01/22</p>	<p>SCALES 1:50</p>	<p>SHEET SIZE A1</p>
--	--	--	--	--	--	--	--	--	--	---------------------------------	--	--------------------------	---------------------	--------------------	--------------------	--	---	--	-------------------------------	--	---	--------------------	---------------------------	--------------------------	-------------------------	------------------------	--------------------------	------------------------	--------------------------