



Indicative Hard Landscaping Key


- ① Footpath Paving - Main. Irish Blue Limestone or similar.
- ② Footpath Paving - Kerb Strip. Irish Blue Limestone or similar.
- ③ Carriageway Surface - Main. Bitmac Coloured or similar.
- ④ Carriageway Surface - Gully Strip. Irish Blue Limestone or similar.
- ⑤ Carriageway Surface - Parking / Loading Bays. Irish Blue Limestone or similar.
- ⑥ Edge - Flush. Irish Blue Limestone or similar.
- ⑦ Kerb - Full Height / Dropped. Irish Blue Limestone or similar.
- ⑧ Carriageway Surface - Pedestrian Crossing. Irish Blue Limestone or similar.
- ⑨ Hazard Warning - Blister Red. Malasana Vitnamese Red Granite or similar.

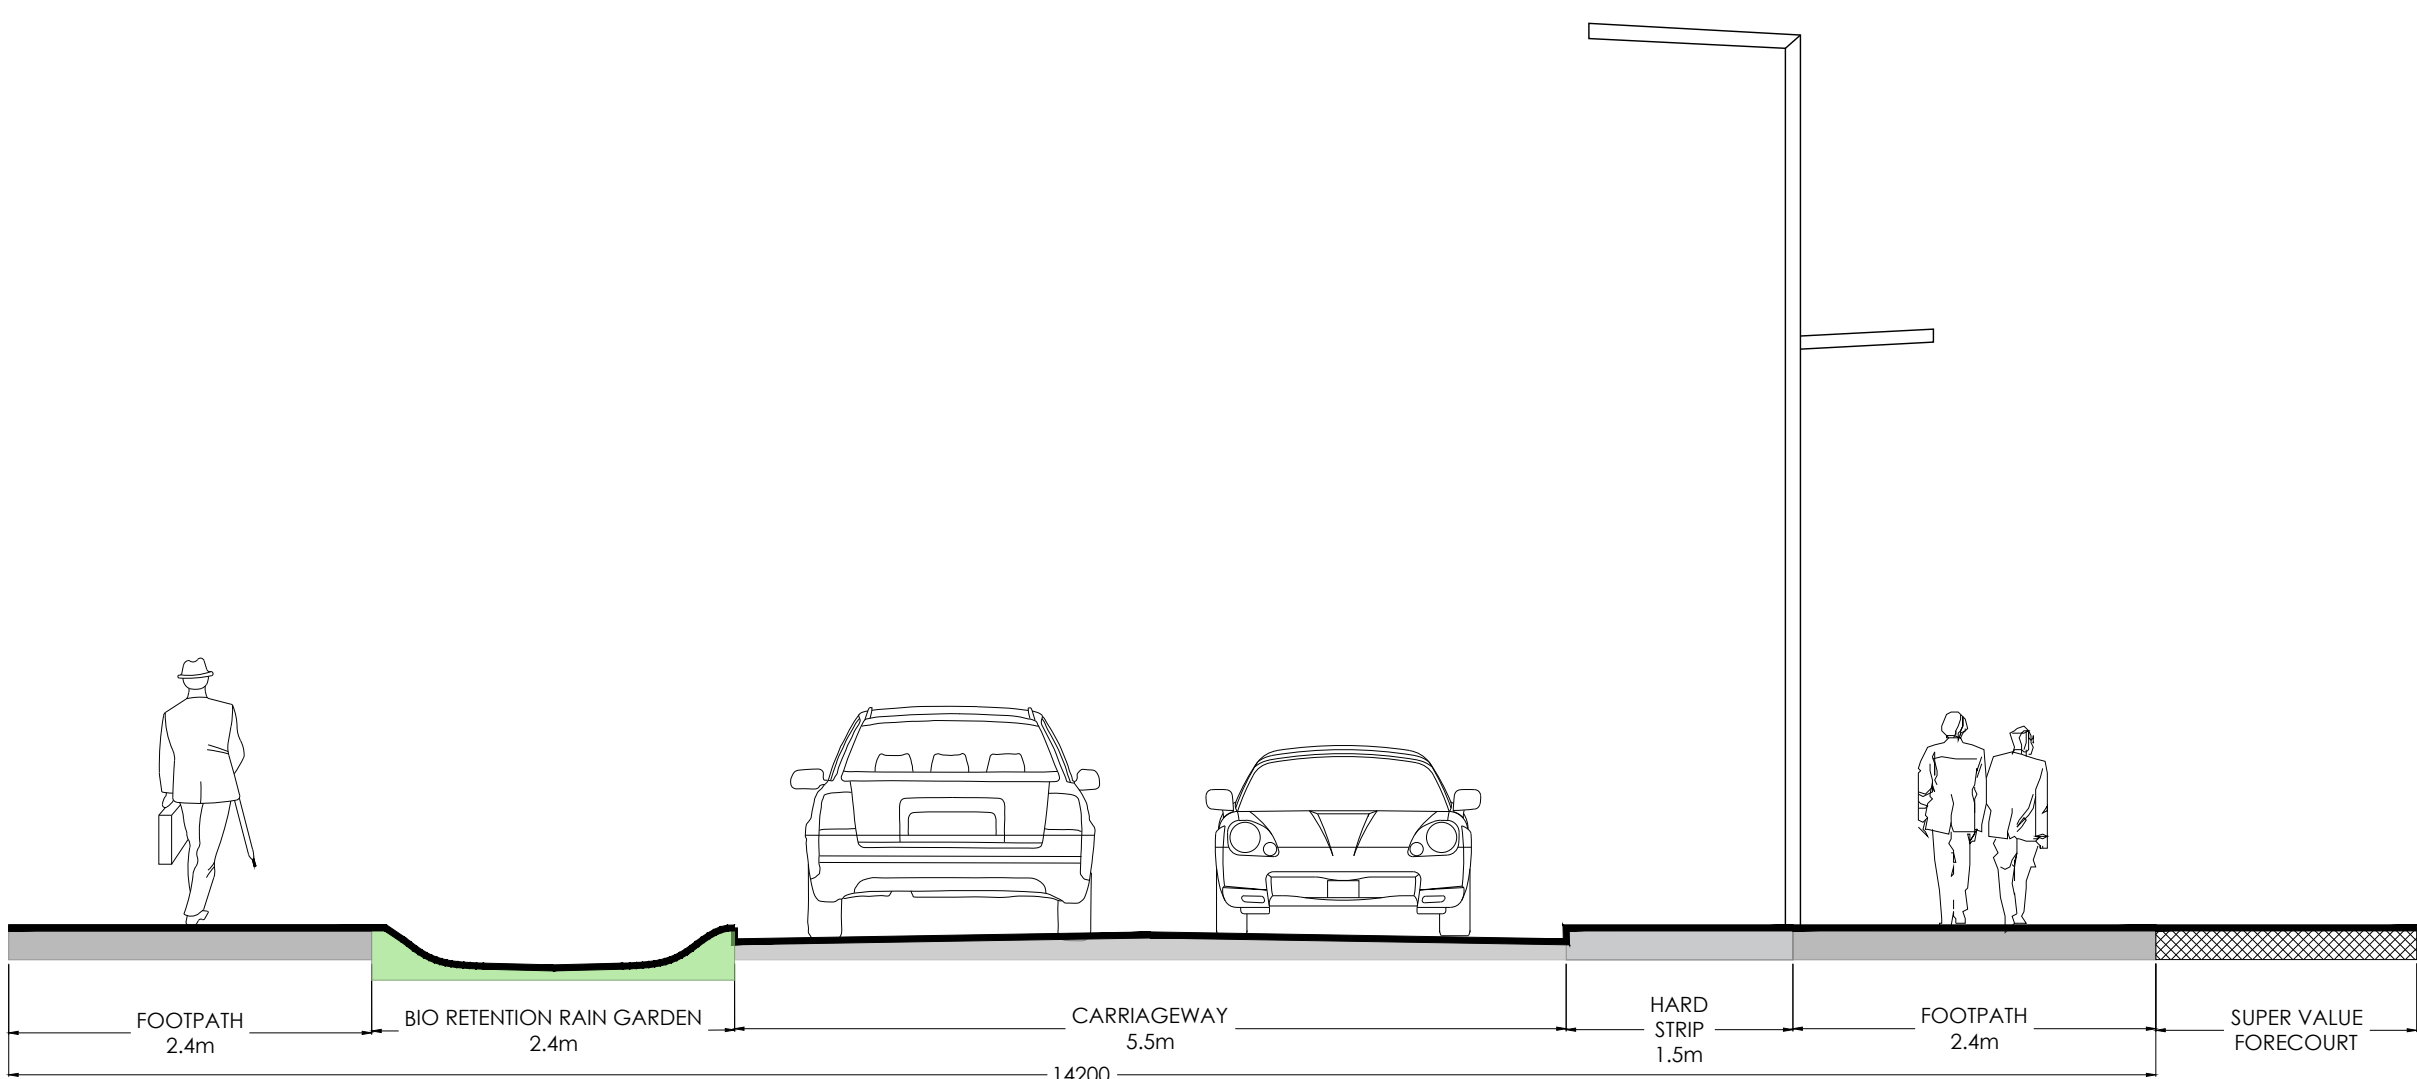


Proposed Section CC
Scale 1:50

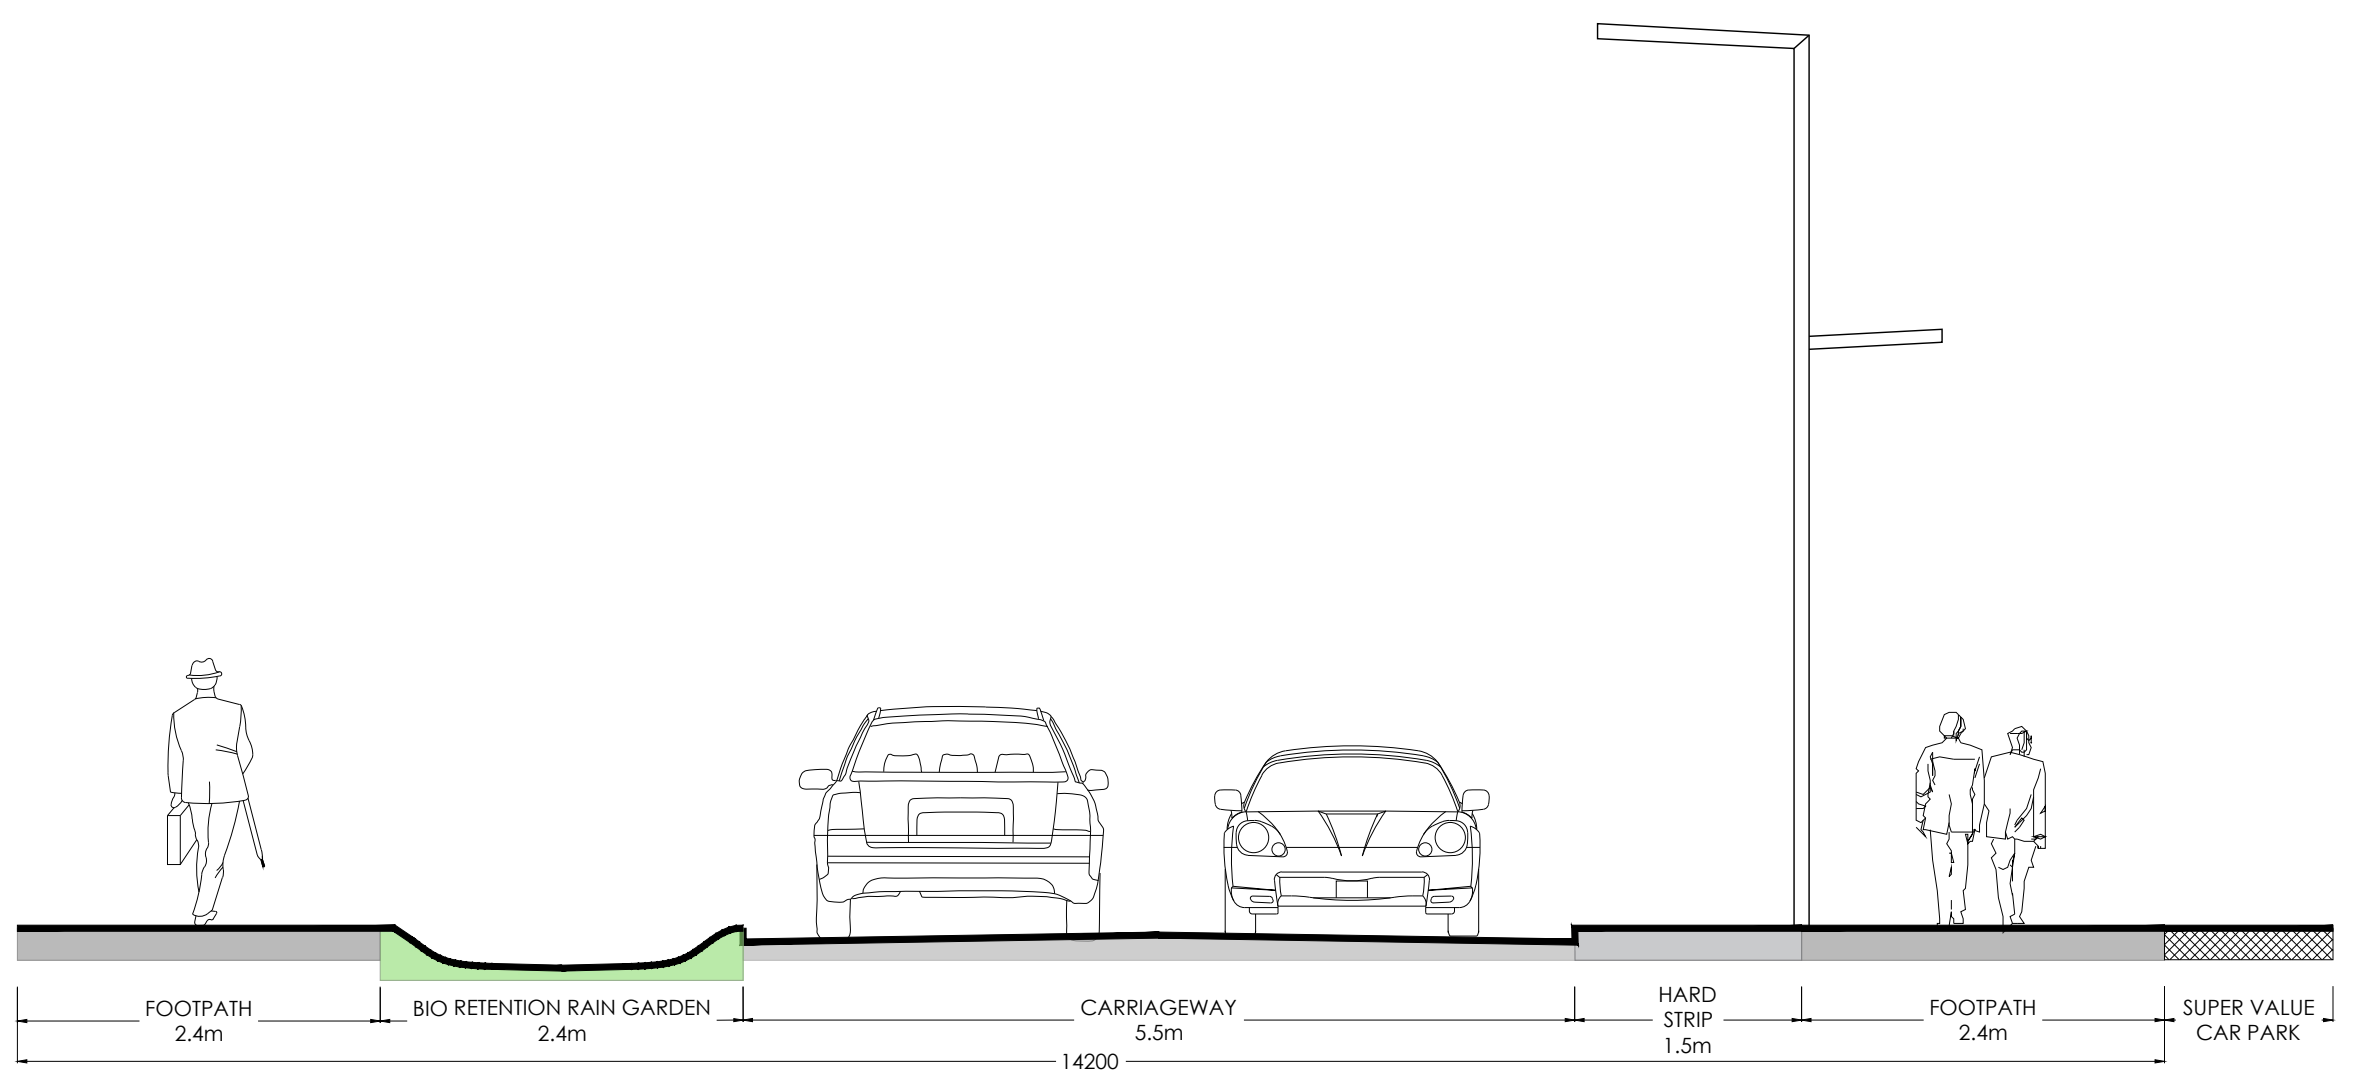


Proposed Section DD
Scale 1:50

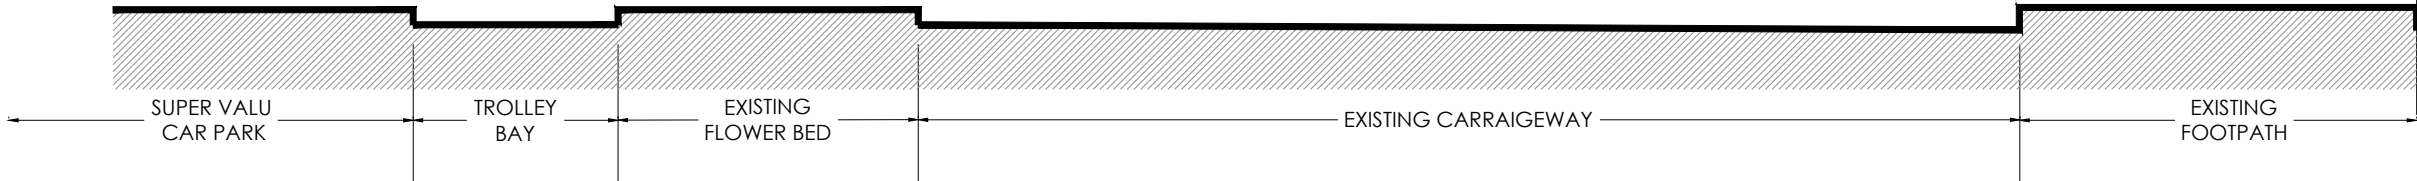


Existing Section CC
Scale 1:50

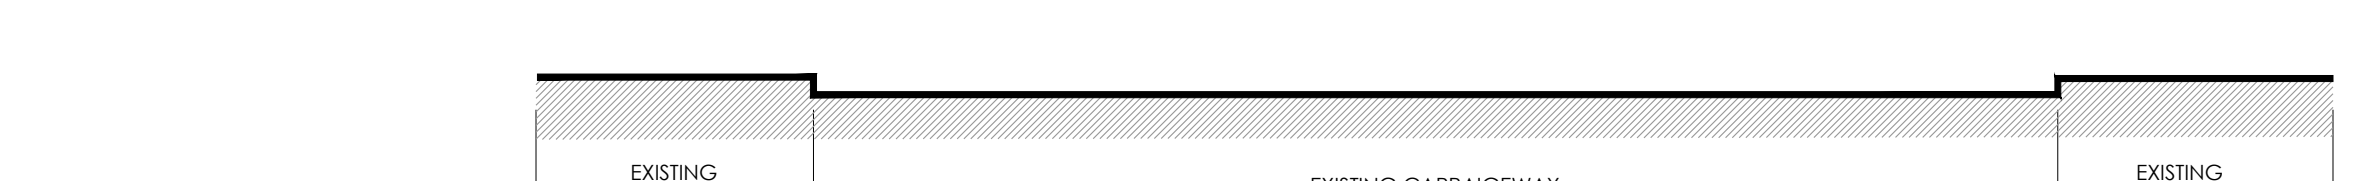


Existing Section DD
Scale 1:50

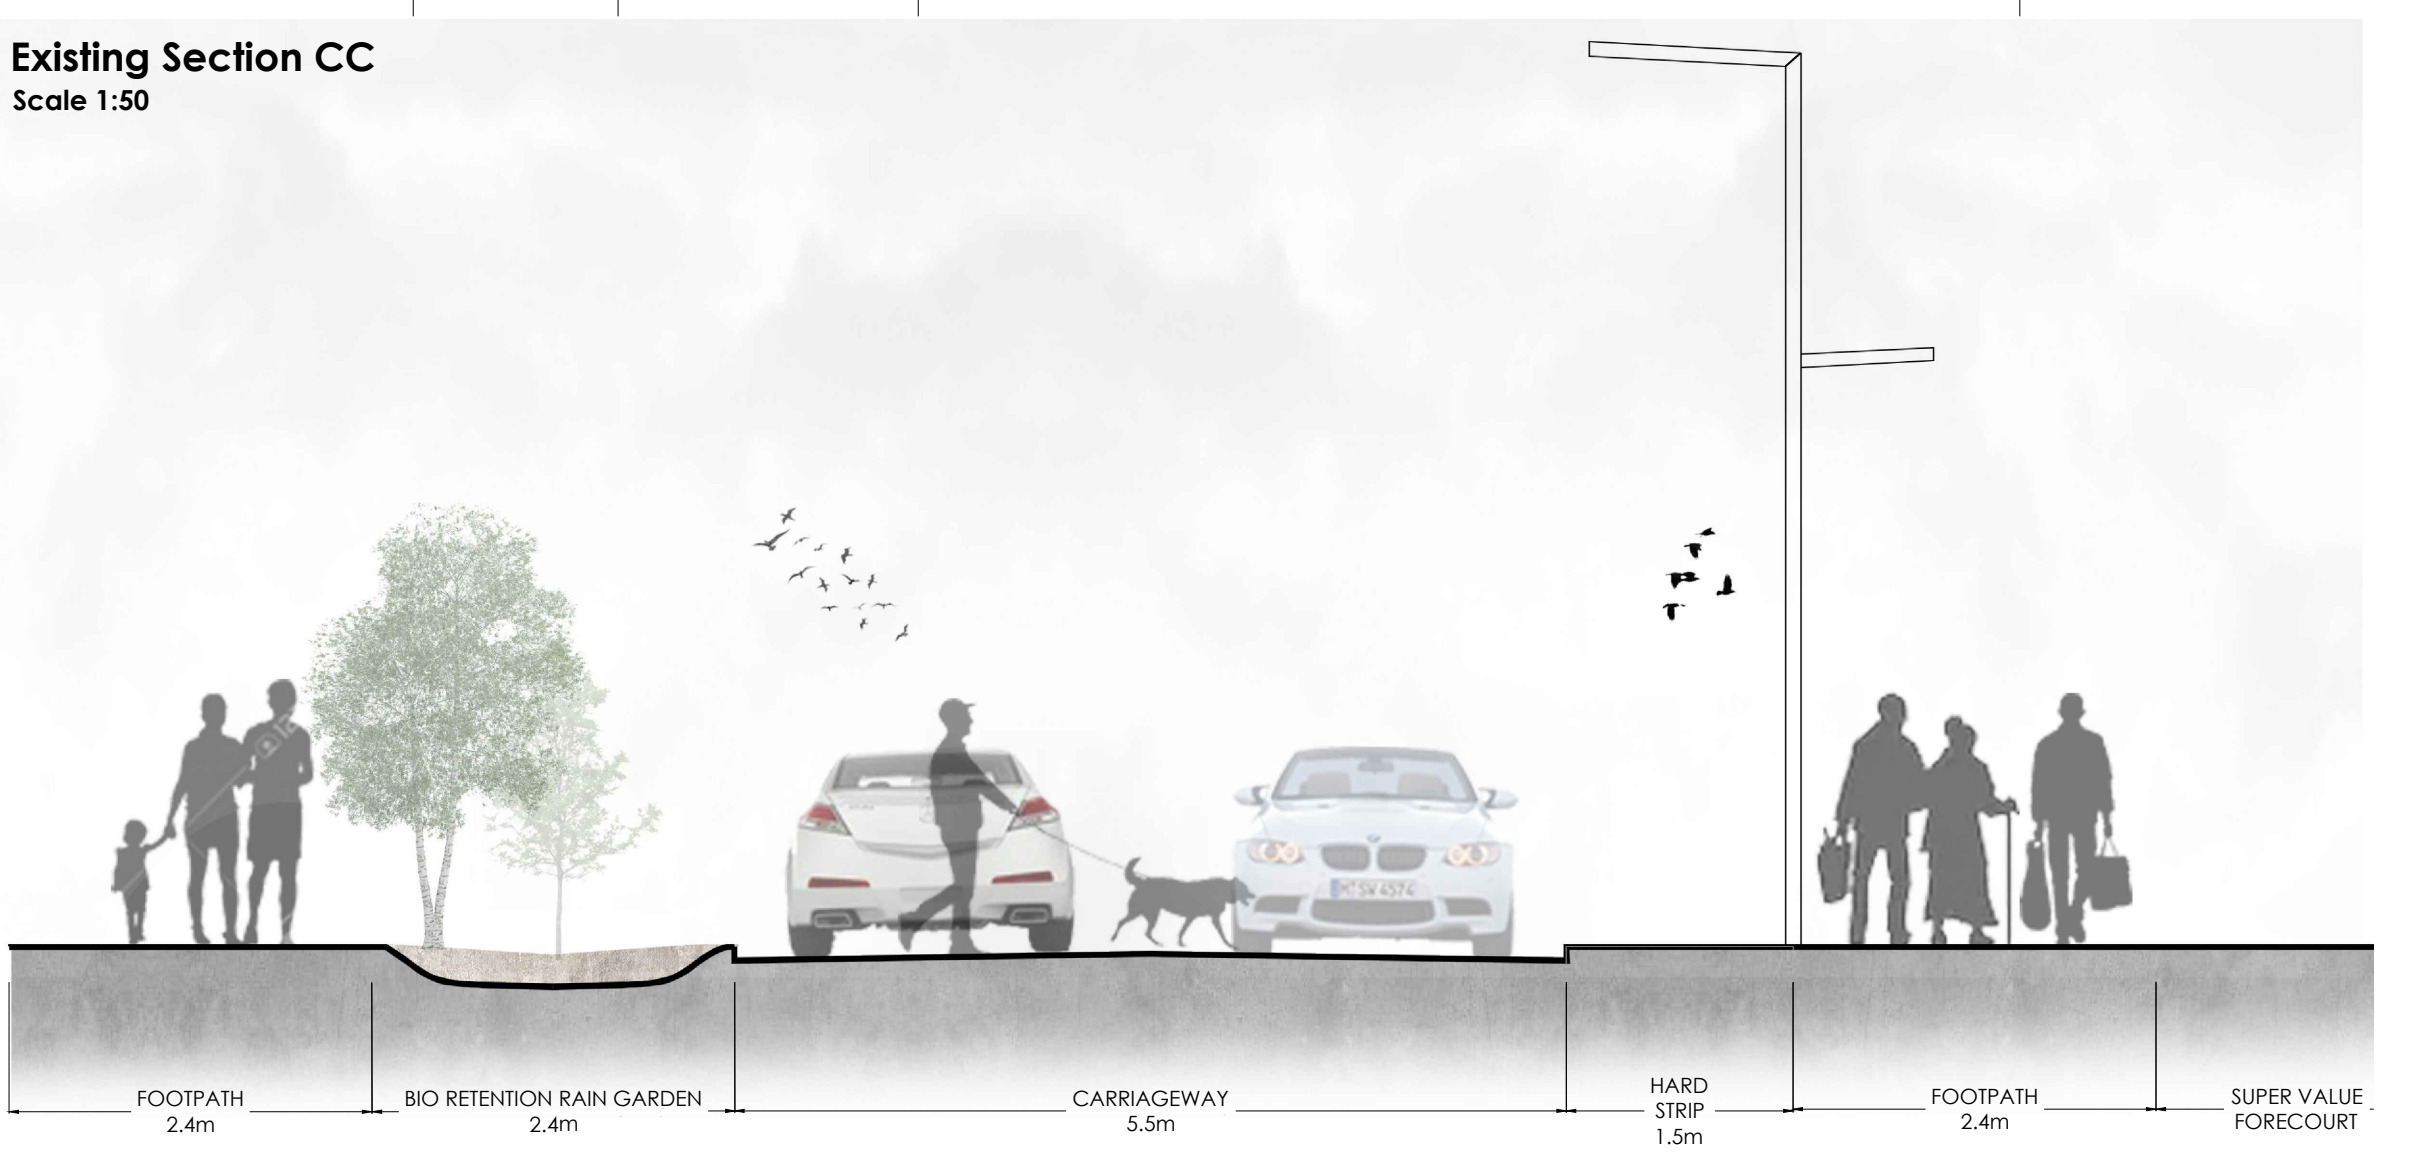


Proposed Rendered Section CC
Scale 1:50

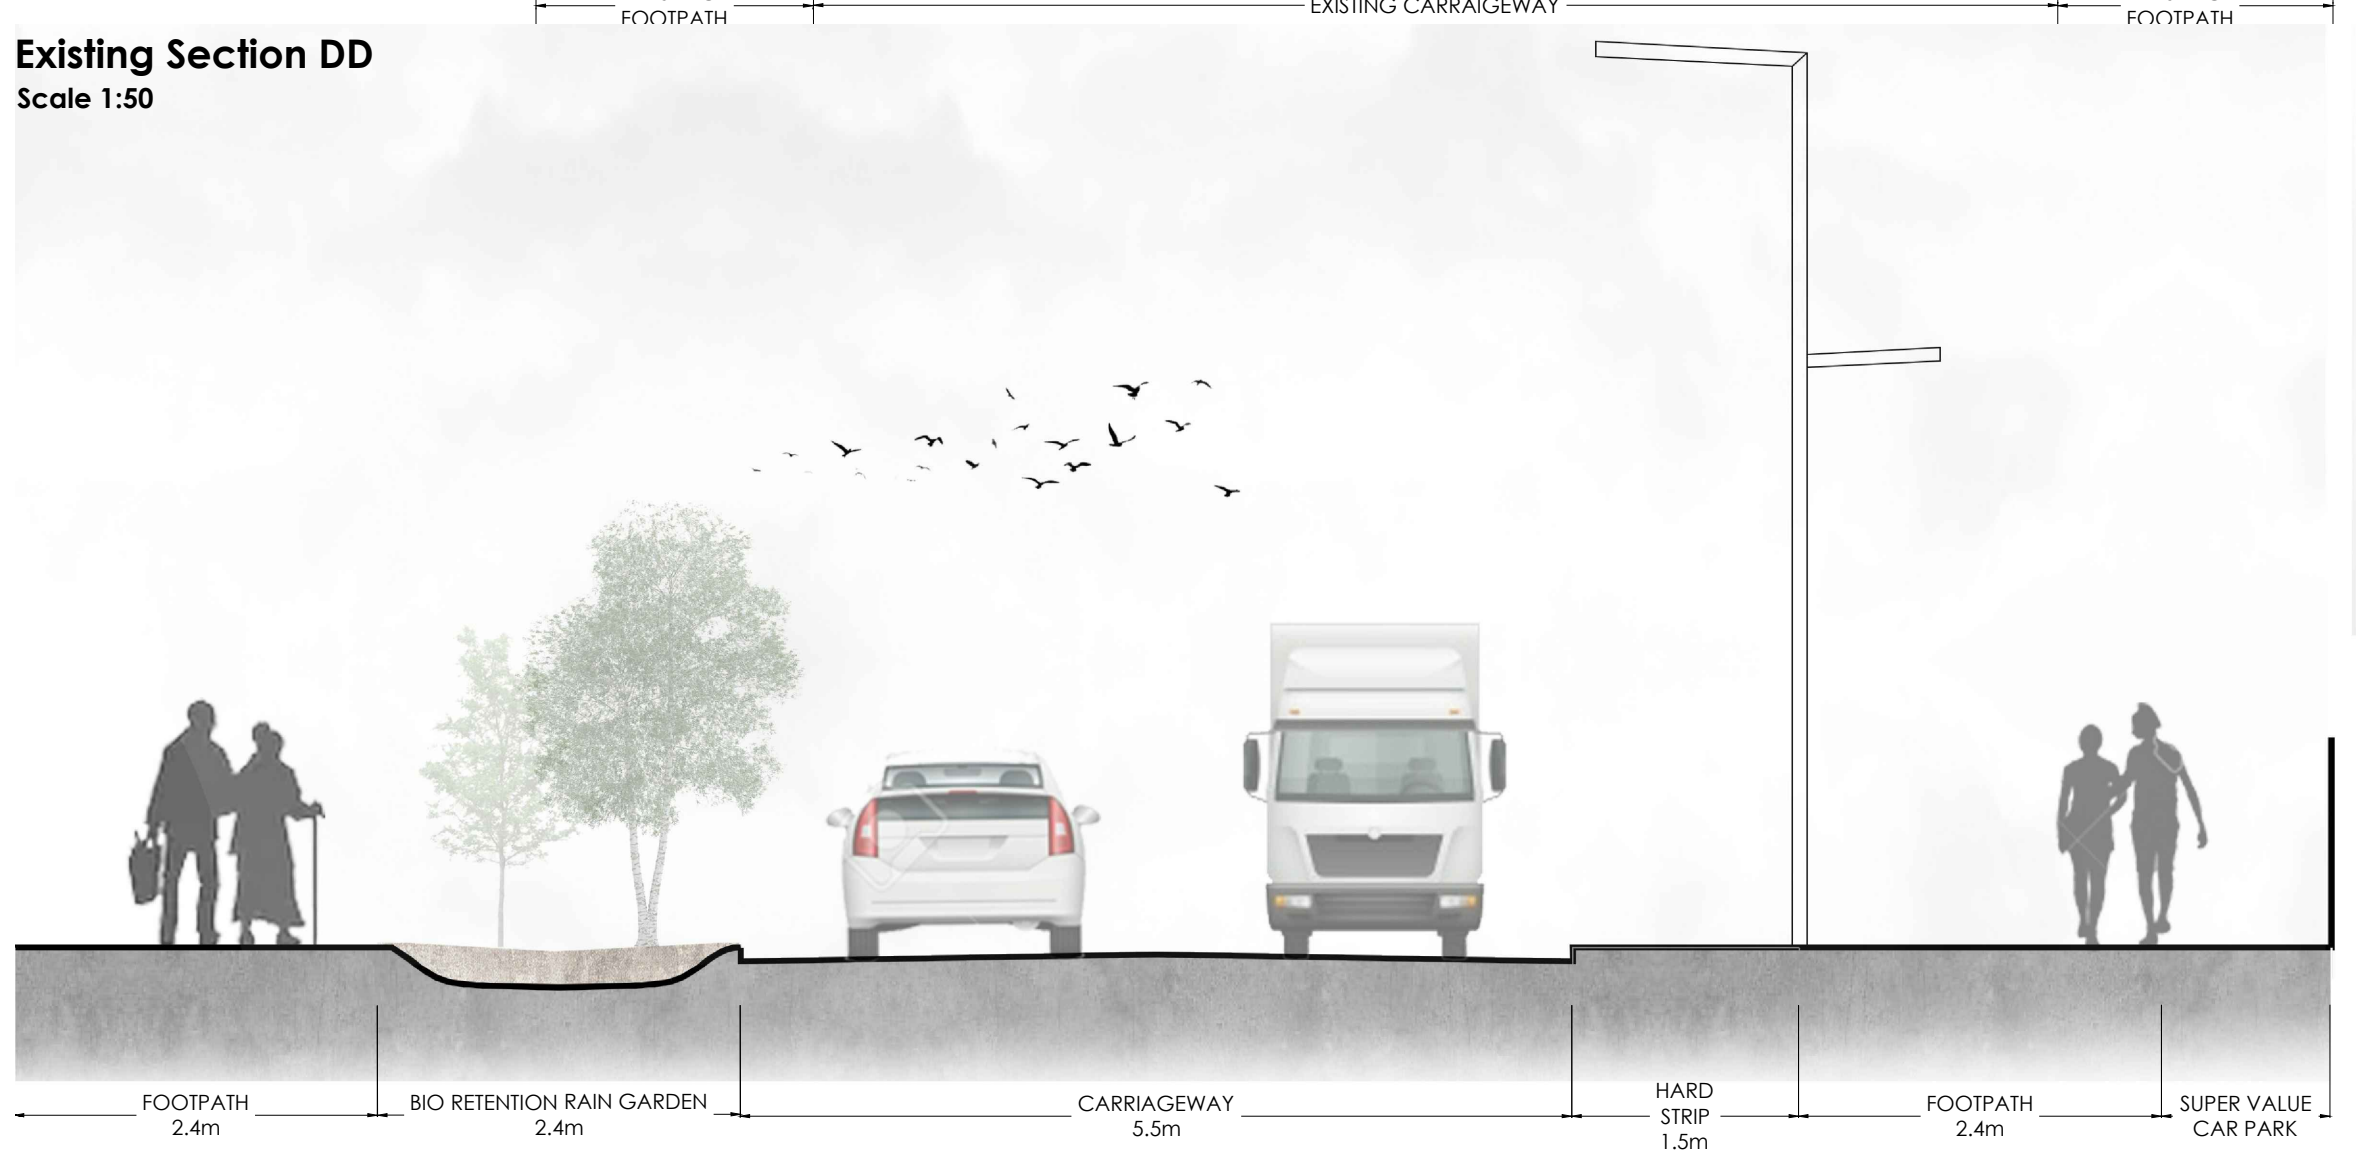


Proposed Rendered Section DD
Scale 1:50

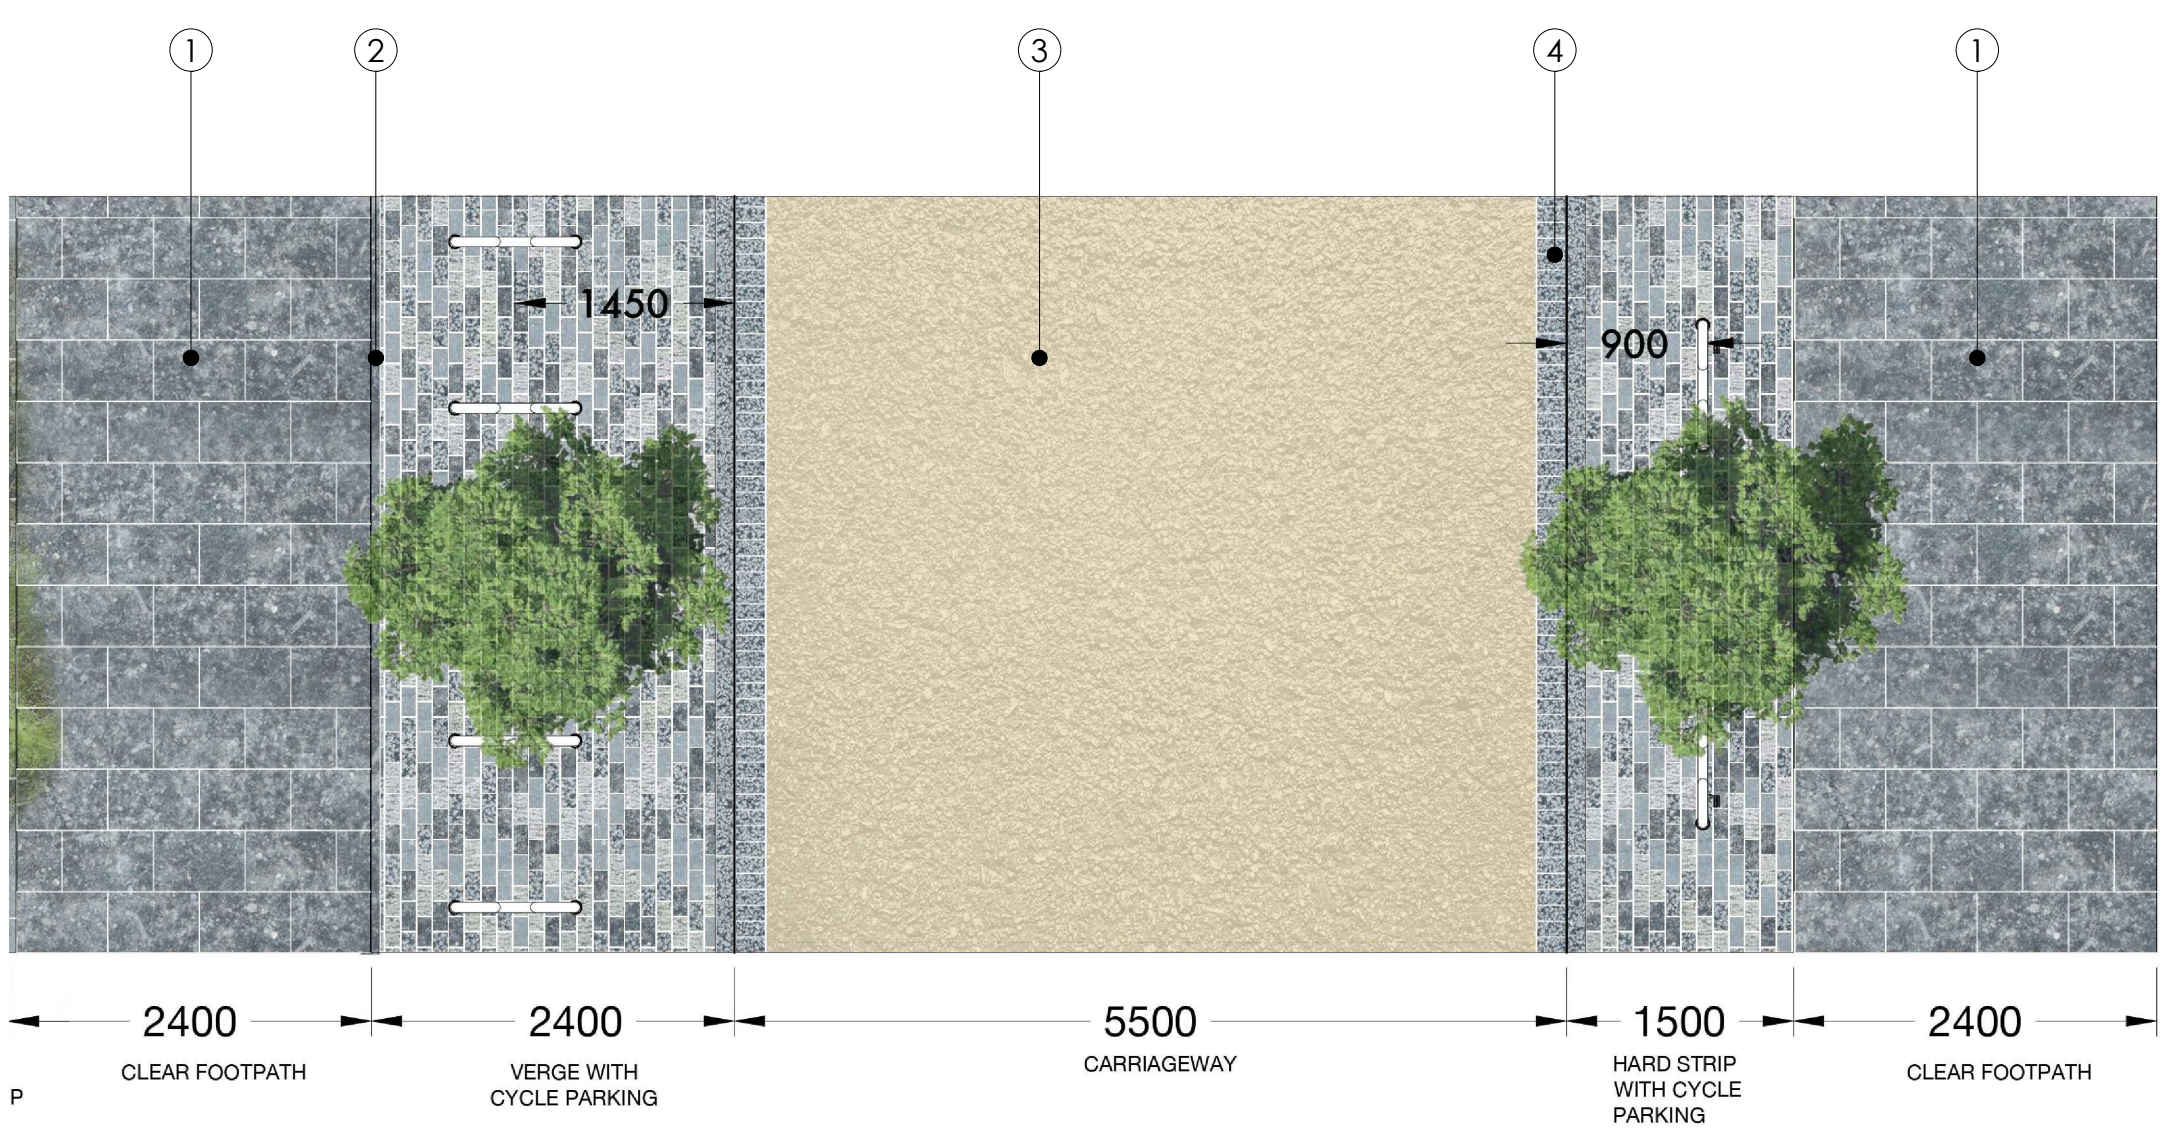

Proposed Landscaped Plan CC
Scale 1:50

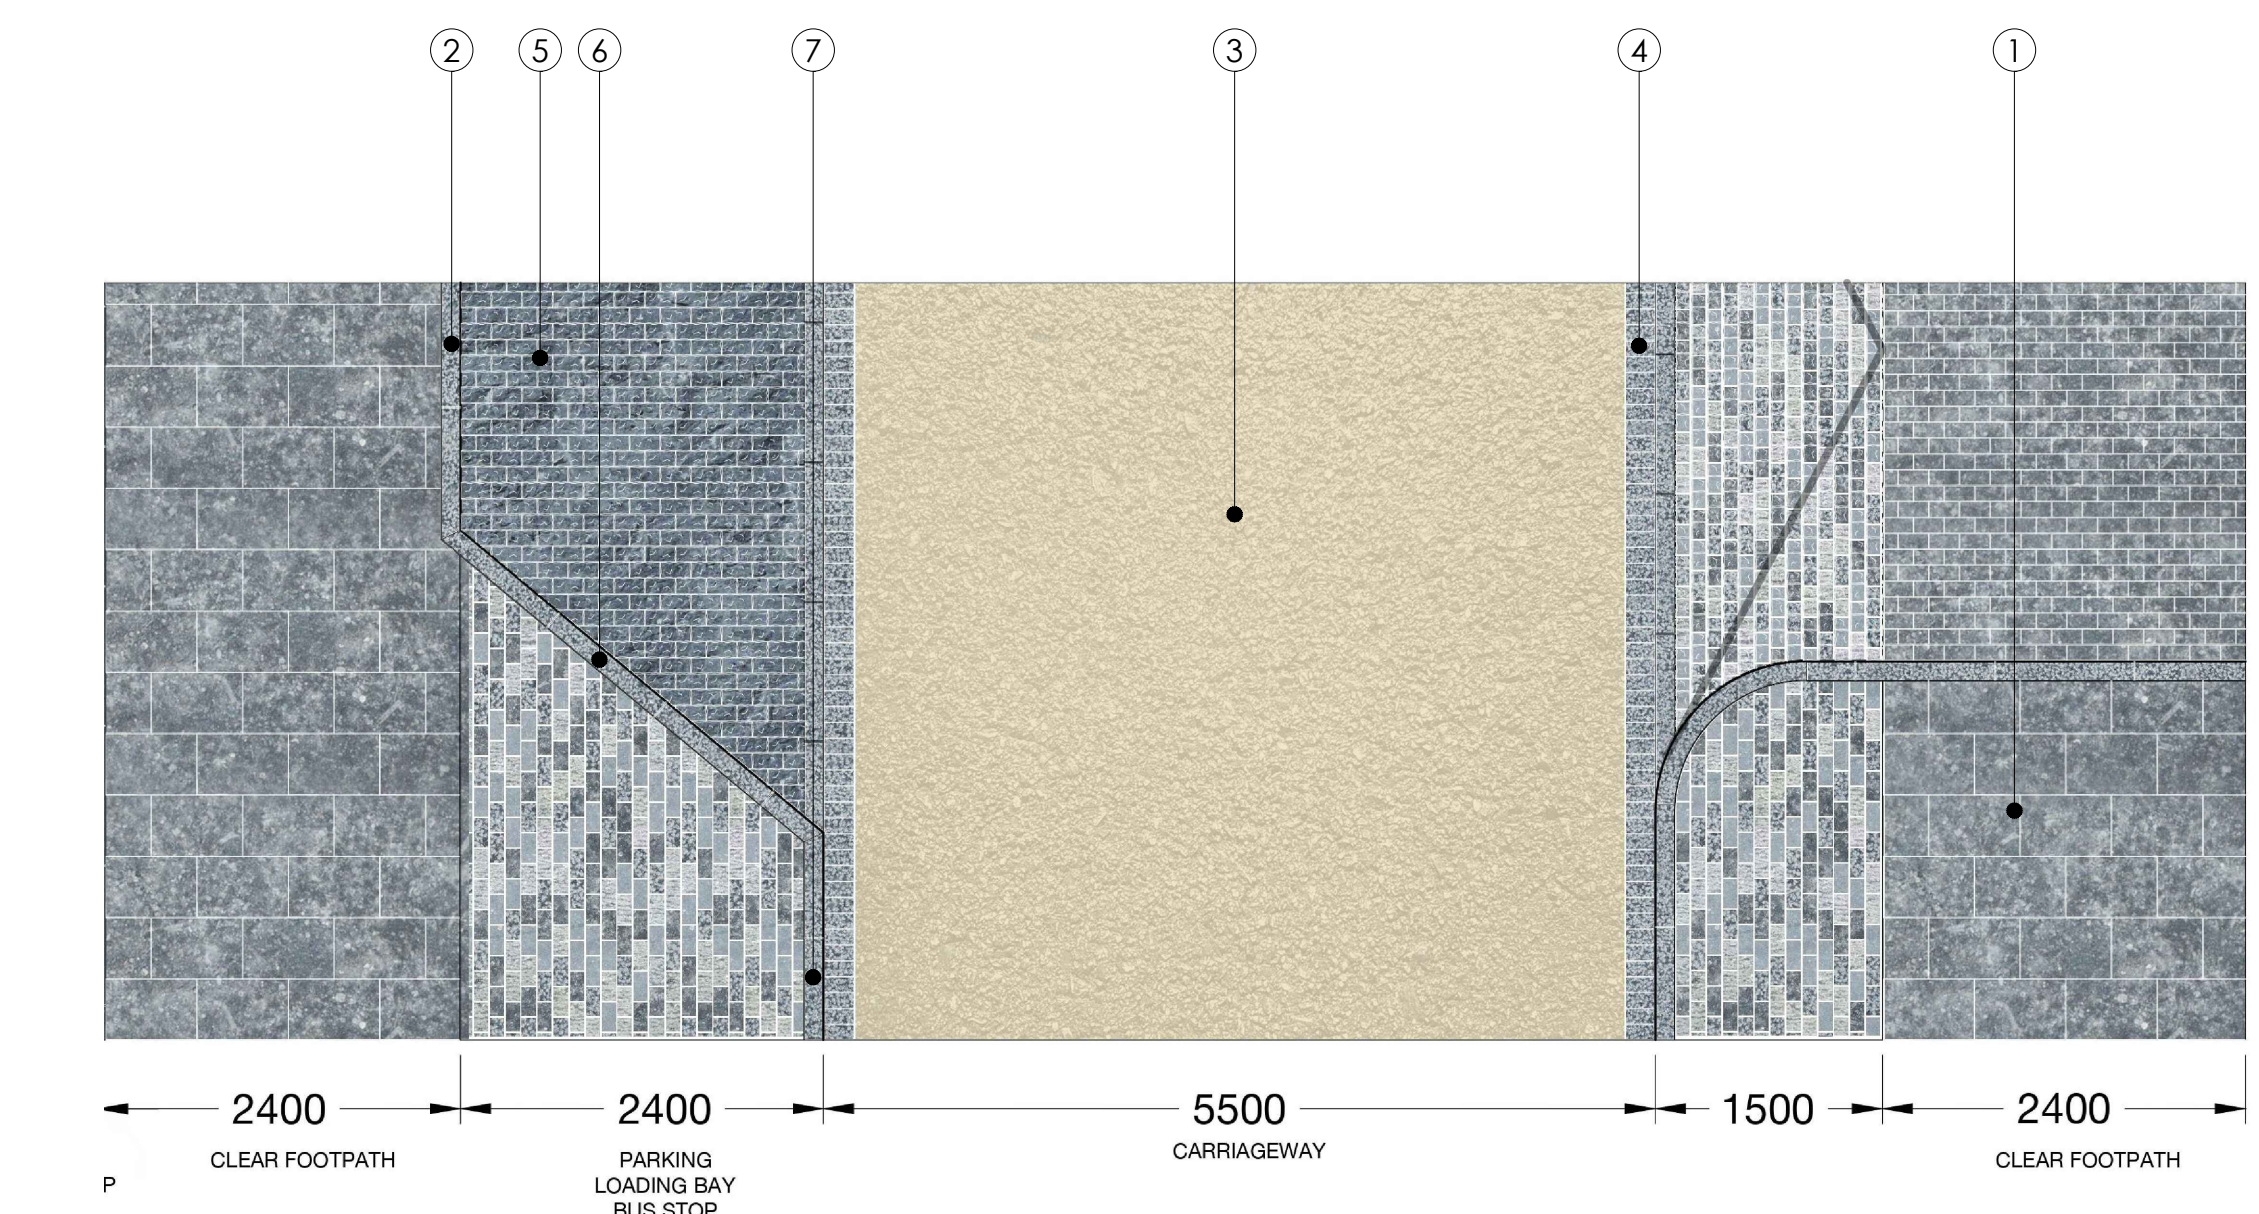

Proposed Landscaped Plan DD
Scale 1:50

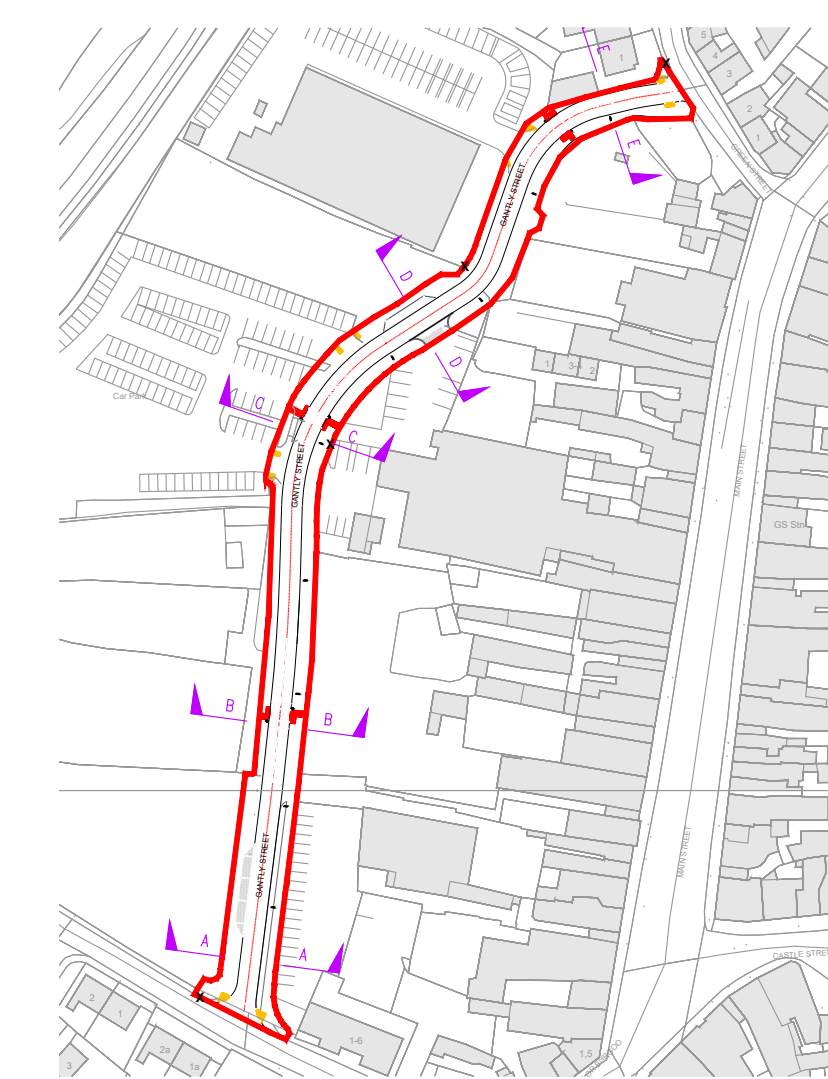

Proposed Key Plan
Scale 1:2000

© PLACE+U 2021. This drawing and any design hereon is the copyright of PLACE+U Ltd. and must not be either loaned, copied or otherwise reproduced in whole or in part or used for any purpose without their written consent. Refer to PLACE+U immediately for clarification in relation to any discrepancies or omissions. Ordnance Survey Ireland data reproduced under OS licence number 0000 Tipperary County Council. Unauthorised reproduction infringes Ordnance Survey Ireland and Government of Ireland copyright.	REV 01	DATE XX/XX/21	DESCRIPTION ISSUED FOR PLANNING	DRN XX	APD XX	REV XX	DATE	DESCRIPTION	DRN	APD	PLACE+U	A Anglesa House, Anglesa Street, Clonmel, Co. Tipperary E91 N6Y6 T 052 6128966 info@place+u.ie	PROJECT TITLE Proposed Gantly Street Public Realm Enhancement Scheme PROJECT LOCATION Gantly Street, Roscrea PROJECT NUMBER 001 CLIENT Tipperary County Council
--	--------	---------------	---------------------------------	--------	--------	--------	------	-------------	-----	-----	----------------	--	--

DRAWING TITLE PROPOSED SECTIONS - SHEET 2					
DRAWING NUMBER	STAGE	PROJECT NO	CONTRACT	DRAW NO	DRAW REV
P	001	0000	2001	01	
DATE	28/01/22	SCALES	1:50	SHEET SIZE	A1