




Existing Layout

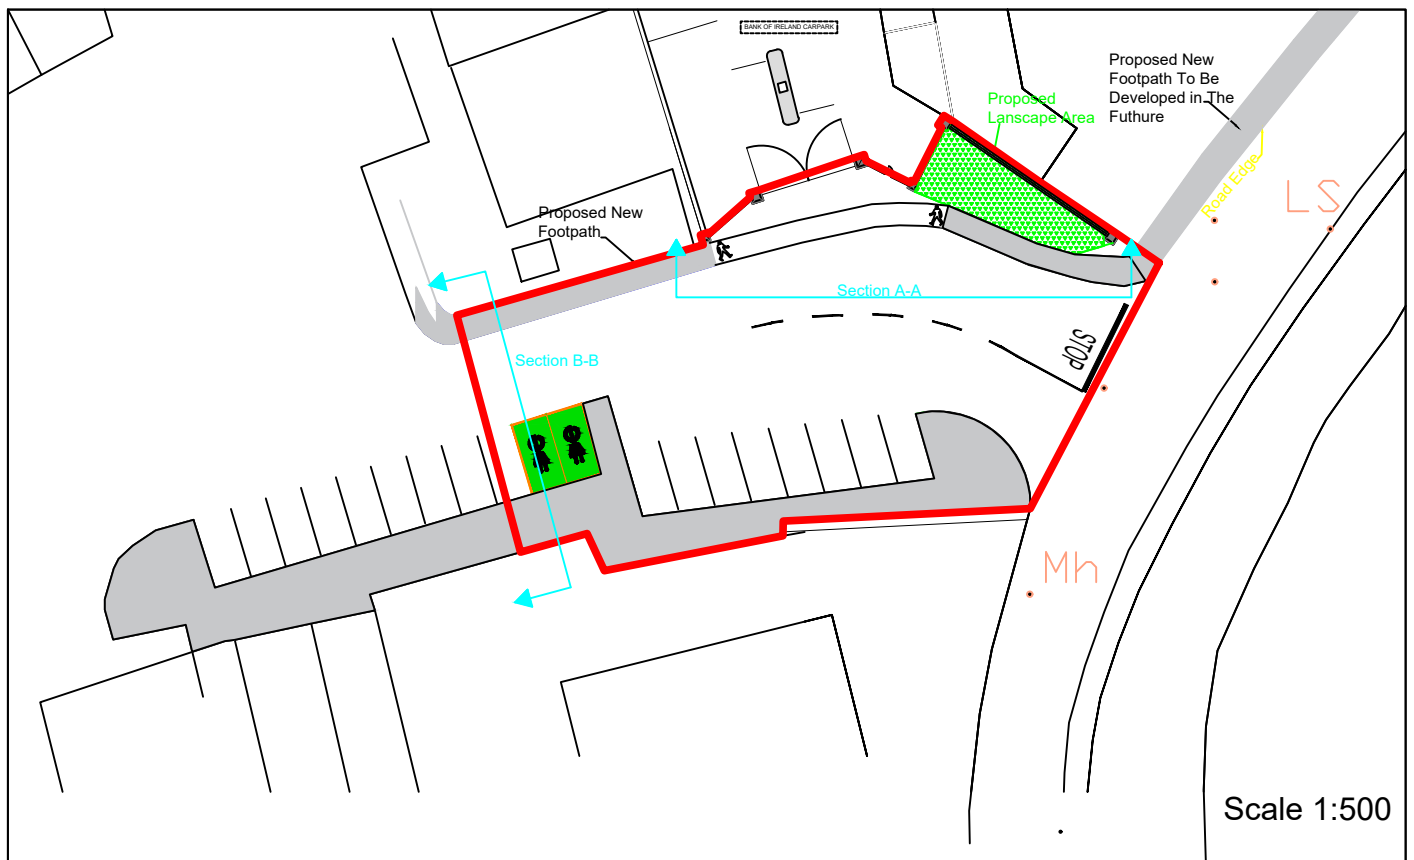

Proposed Layout

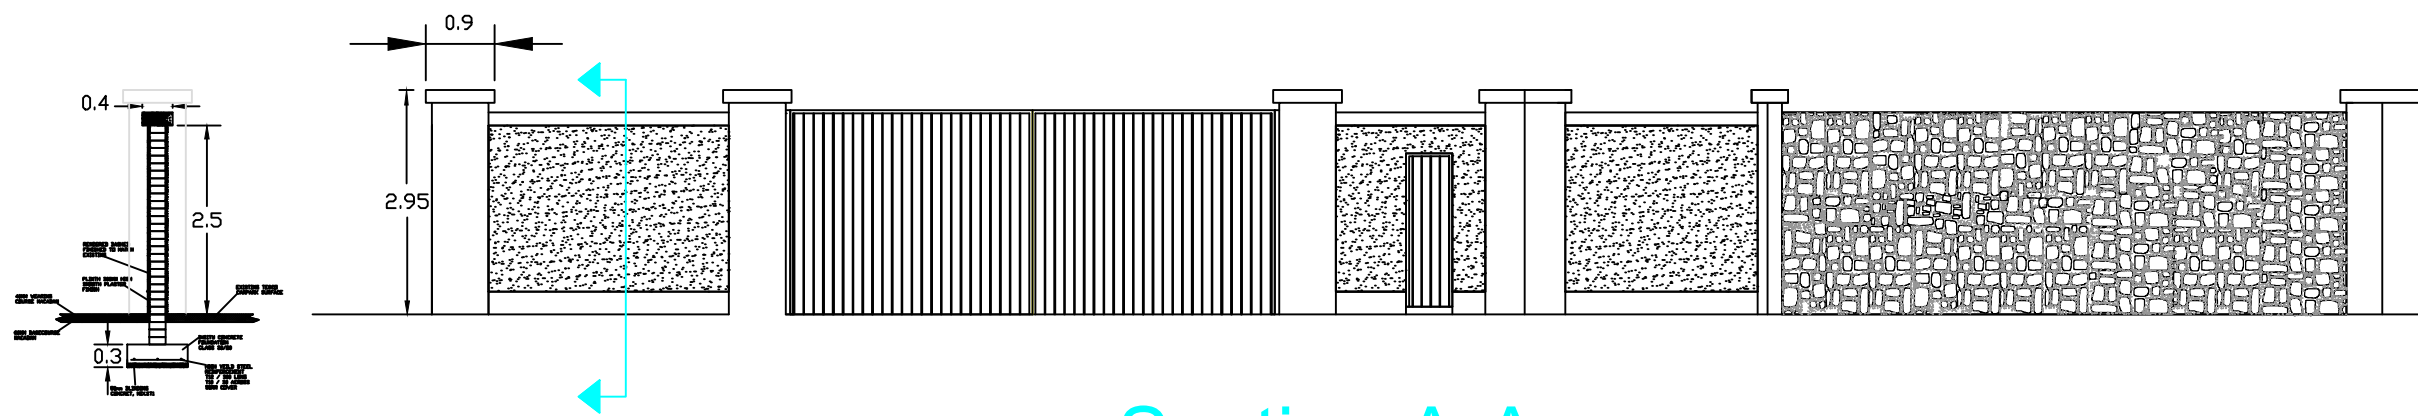

Section A-A

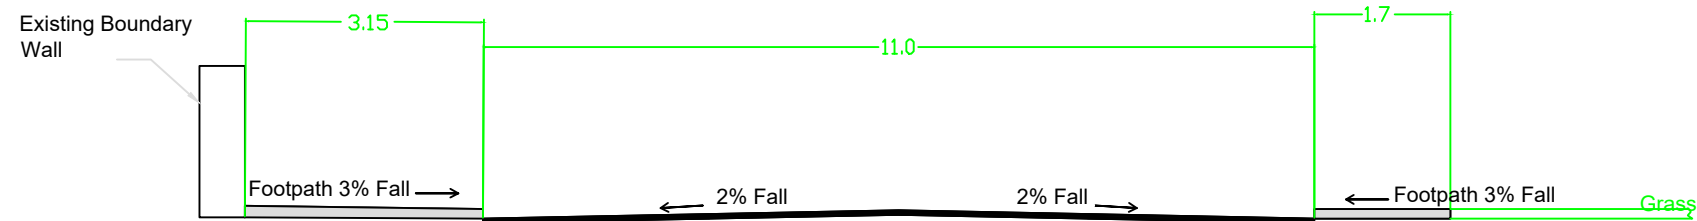

Section B-B

Scale 1:100

Date : March - 2024	Checked : Thomas Duffy
Scale : 1:500	Approved : Sharon Scully
Surveyed : Tony O'Mara	Drawing No. : 1
Drawn : Tony O Mara	Revision : 0



Project :	Entrance to Car Park Via Bank Of Ireland
DWG Title :	Section Drawing & Site Layouts
File Location :	

Templemore-Thurles Municipal District
Tipperary County Council
 Slievenamon Road, Thurles, Co. Tipperary.

