


LEGEND:  
 LMA LAND MADE AVAILABLE (LMA)

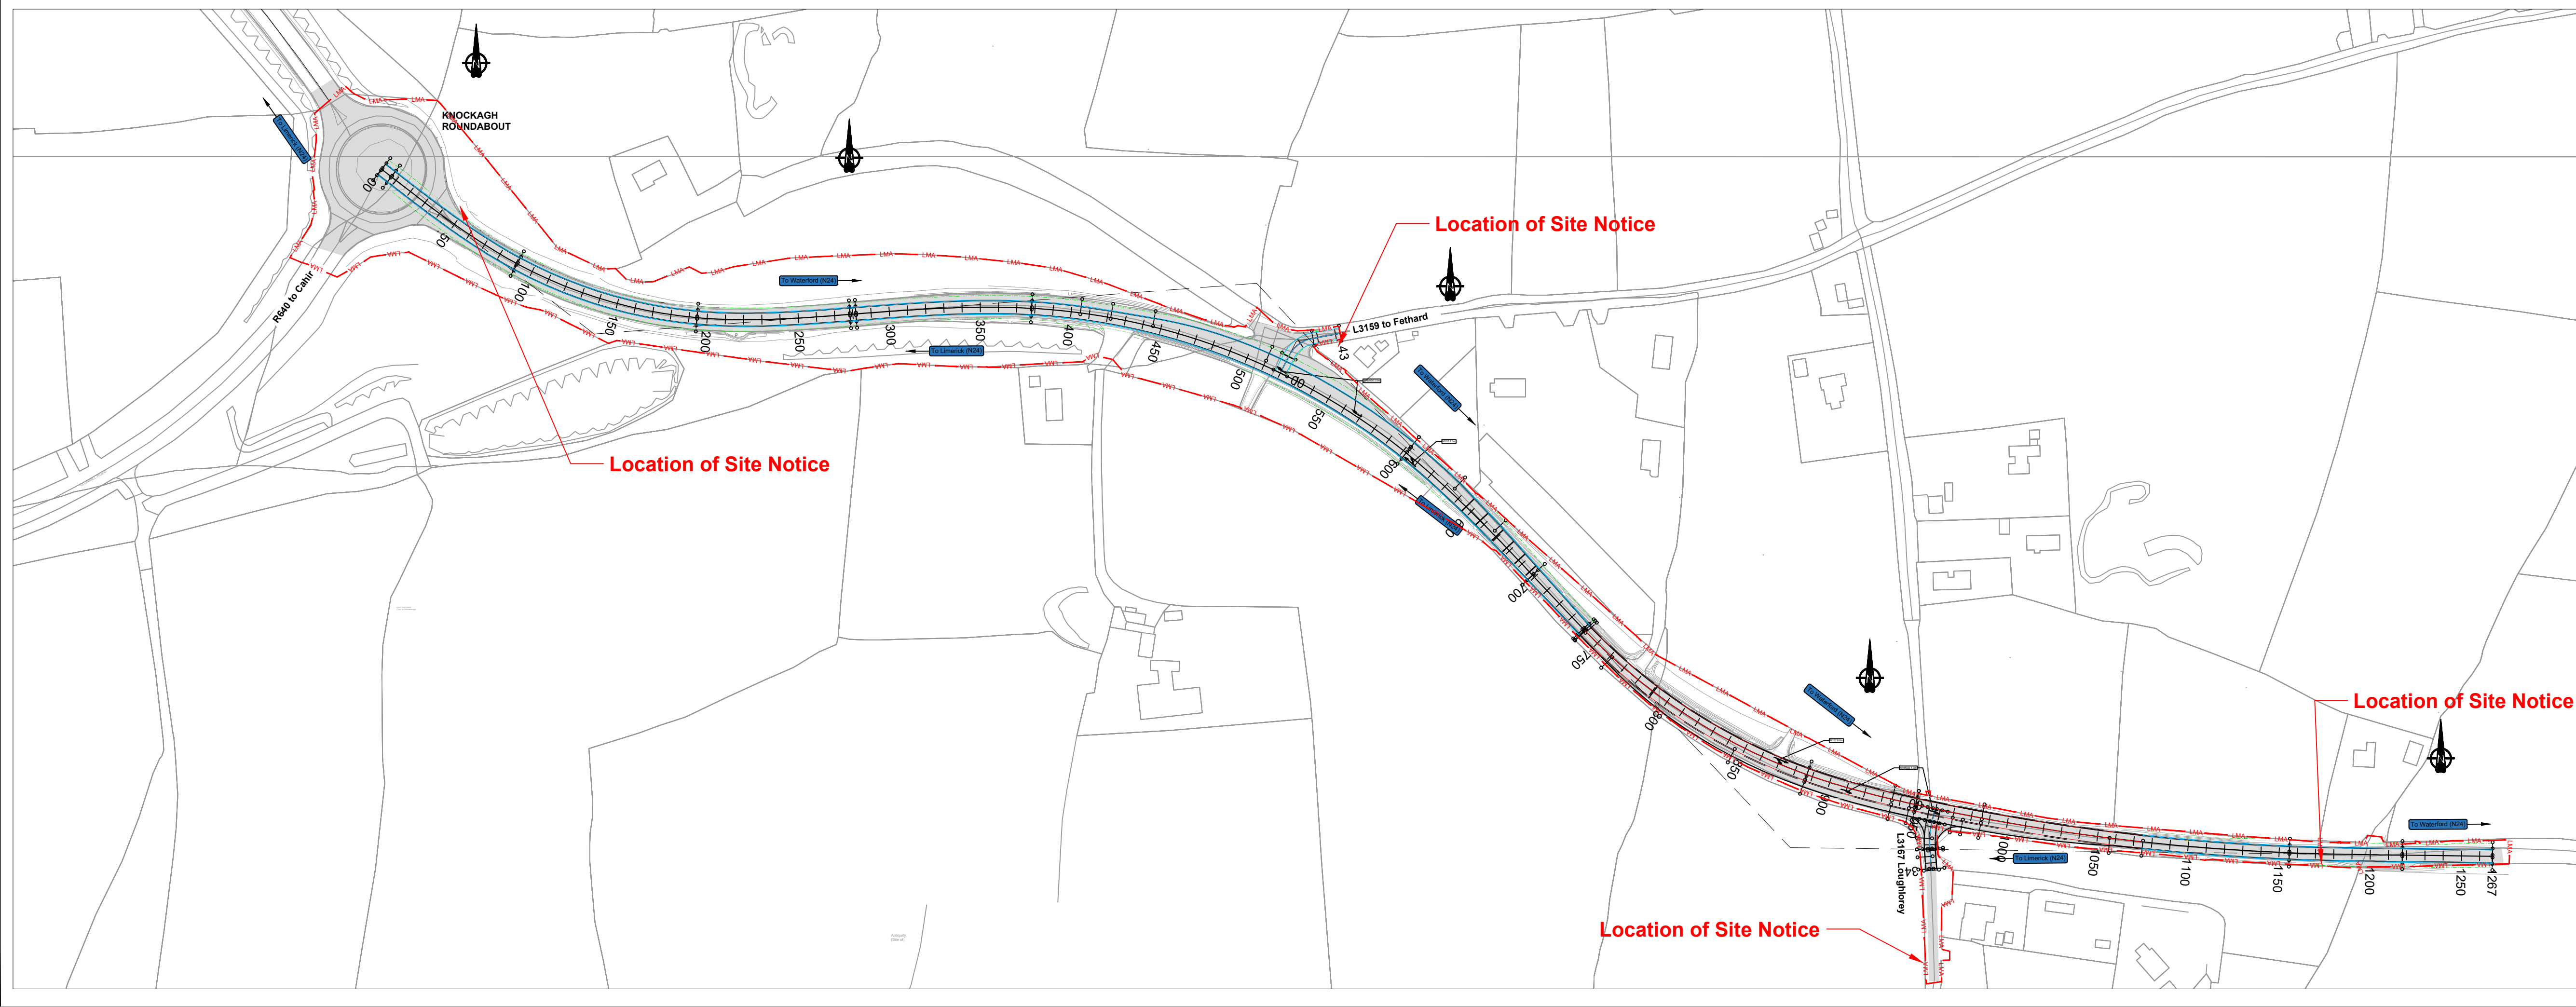

© Ordnance Survey Ireland.  
 All rights reserved.  
 Licence number:  
 2023/10/CCMA/TipperaryCountyCouncil.

NO.	Initials	Date	Description
B	PR	14-04-2023	PART 8 APPLICATION
A	LF	21-7-20	PRELIMINARY DESIGN

**Scheme :-**  
 N24 KNOCKAGH PAVEMENT IMPROVEMENT SCHEME

**Drawing title :-**  
 PROJECT LOCATION PLAN  
 (SHEET 1 OF 1)

**Director Of Services :-**  
 MARCUS O'CONNOR

**Senior Engineer :-**  
 JOHN NOLAN

**Drawn By :-**  
 P.R.

**Designed By :-**  
 O.T./E.S.

**Surveyed By :-**  
 OS Detail & iOGeomatics

**Checked By :-**  
 O.T.

**Scale :-**  
 1: 2000

**Date :-**  
 JULY 2022

**Drawing No. :-**  
 N24-KNOCKAGH-000-001

**Drawing Path :-**  
 T:\Groups\Roads Capital\3-PE\007 N24 Knockagh\06 Gwy1 PARR\0604 Design\Working\PR\Part 8 Drawings\DWG Drawings