


LEGEND:
 LAND MADE AVAILABLE (LMA)

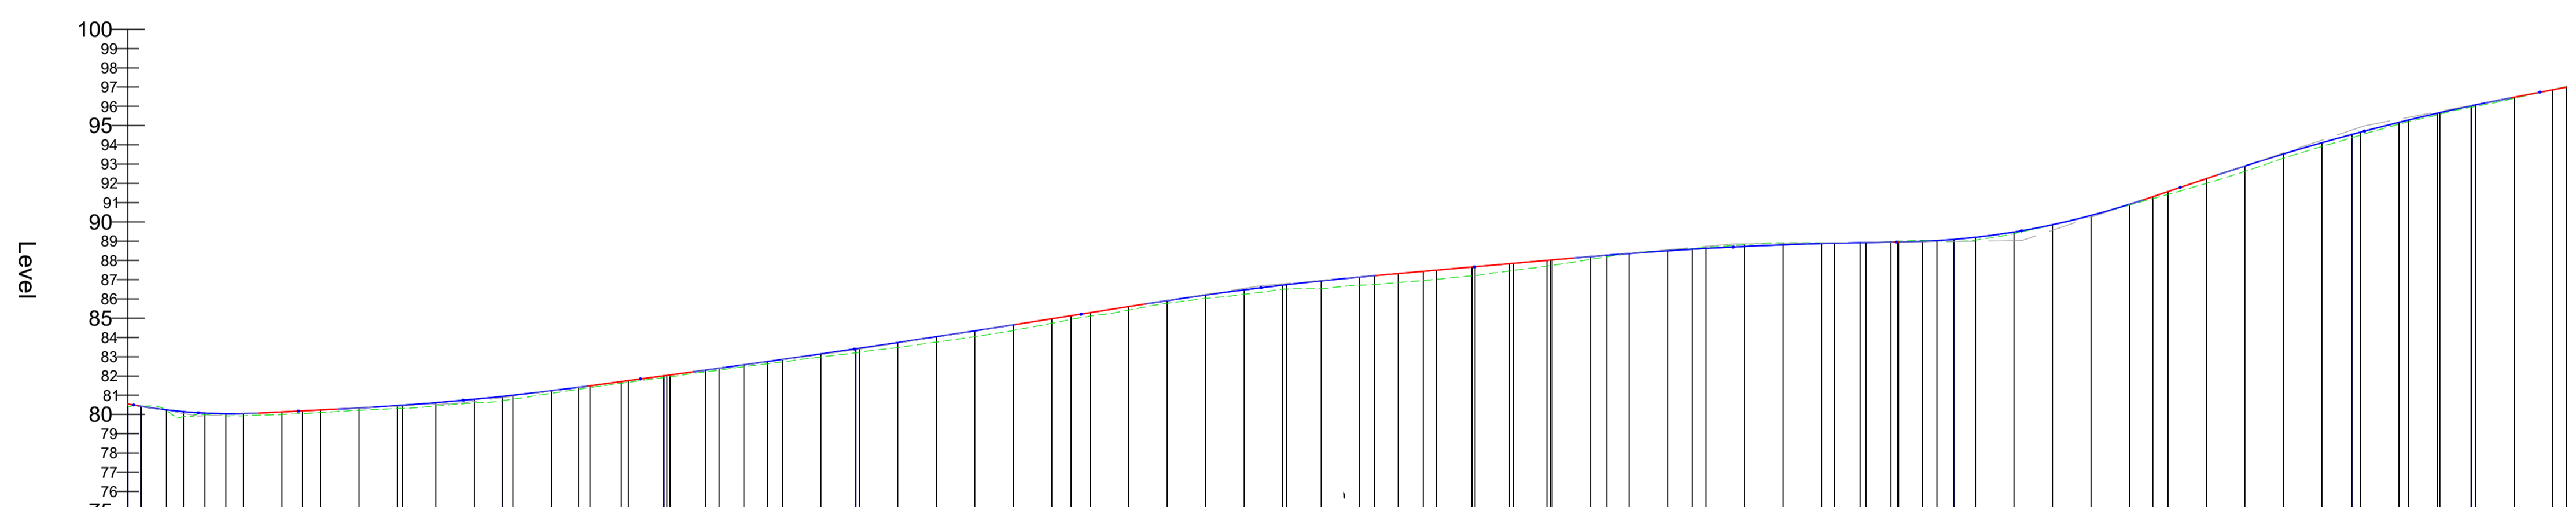

Chainage	Existing Levels	Proposed Levels	Level Difference	Horizontal Geometry	Vertical Geometry
0+000	80.398	80.542	0.144	L = 6.692	G = -1.707%
25+000	79.795	80.182	0.387	L: 84.000	R = 2809.440 K = 28.094 L = 61.823
50+000	79.920	80.088	0.168	R: 255.000 L: 103.689	G = 0.494%
75+000	79.984	80.071	0.087	L: 84.000	R = 14971.558 K = 149.716 L = 128.925
100+000	80.046	80.108	0.062	R: 360.000 L: 223.796	G = 1.355%
125+000	80.241	80.362	0.121	L: 96.500	R = 75757.779 K = 757.578 L = 167.296
150+000	80.324	80.477	0.153	L: 96.500	G = 1.576%
175+000	80.564	80.744	0.180	L: 96.500	R = 17248.256 K = 172.483 L = 118.870
200+000	80.744	80.936	0.192	L: 40.546	G = 0.886%
225+000	81.169	81.293	0.124	R: 313.972 L: 147.736	R = 21534.517 K = 215.345 L = 165.700
250+000	81.534	81.625	0.091	L: 62.000	G = 0.117%
275+000	81.822	81.909	0.087	R: 1160.000 L: 206.835	R = 3908.851 K = 39.089 L = 126.145
300+000	82.213	82.300	0.087	L: 62.000	G = 3.344%
325+000	82.543	82.648	0.105	L: 62.000	R = 10609.738 K = 106.097 L = 152.320
350+000	82.868	83.001	0.132	L: 49.429	G = 1.908%
375+000	83.472	83.572	0.100		
400+000	83.823	84.110	0.287		
425+000	84.195	84.496	0.301		
450+000	84.636	84.889	0.253		
475+000	84.933	85.126	0.193		
500+000	85.106	85.283	0.177		
525+000	85.515	85.696	0.181		
550+000	85.901	86.058	0.156		
575+000	86.172	86.403	0.232		
600+000	86.488	86.748	0.260		
625+000	86.574	86.986	0.412		
650+000	86.764	87.209	0.445		
675+000	86.972	87.445	0.473		
700+000	87.287	87.688	0.401		
725+000	87.543	87.888	0.345		
750+000	87.729	88.012	0.283		
775+000	87.886	88.189	0.303		
800+000	88.284	88.318	0.034		
825+000	88.515	88.497	-0.017		
850+000	88.615	88.579	-0.036		
875+000	88.715	88.685	-0.030		
900+000	88.895	88.789	-0.105		
925+000	88.916	88.852	-0.064		
950+000	88.896	88.895	-0.001		
975+000	88.907	88.925	0.018		
1000+000	89.021	89.051	0.030		
1025+000	89.088	89.088	0.000		
1050+000	89.286	89.359	0.073		
1075+000	89.837	89.851	0.014		
1100+000	90.465	90.466	0.002		
1125+000	91.154	91.228	0.074		
1150+000	91.858	92.077	0.219		
1175+000	92.625	92.440	-0.185		
1200+000	93.465	92.903	-0.562		
1225+000	94.319	93.677	-0.642		
1250+000	95.100	94.419	-0.681		
1275+000	95.957	95.046	-0.911		
1300+000	96.100	95.643	-0.457		
1325+000	96.480	96.027	-0.453		
1350+000	96.636	96.180	-0.456		
1375+000	96.636	96.480	-0.156		

© Ordnance Survey Ireland.
 All rights reserved.
 Licence number:
 2023/10/CCMA/TipperaryCountyCouncil.

B	PR	14-04-2023	PART 8 APPLICATION
A	LF	21-7-20	PRELIMINARY DESIGN
NO.	Initials	Date	Description

Scheme :-
 N24 KNOCKAGH PAVEMENT IMPROVEMENT SCHEME

Drawing title :-
 PLAN & PROFILE

(SHEET 2 OF 2)

Director Of Services :-
 MARCUS O'CONNOR

Senior Engineer :-
 JOHN NOLAN

Drawn By :- L.F.	Designed By :- O.T./E.S.
Surveyed By :- OS Detail & iGeomatics	Checked By :- O.T.
Scale :- 1: 1000	Date :- JULY 2022

Drawing No. :-
 N24-KNOCKAGH-100-002

Drawing Path :-
 T:\Groups\Roads Capital\3-PI\P007 N24 Knockagh 06 Gwy1 PARR\0604 Design\Working\PR\Part 8 Drawings\DWG Drawings