


- LEGEND:**
- N2W2 Safety Barrier
  - Terminal
  - New Tensioned Post & Wire Fence
  - Existing Safety Barrier
  - Realigned Existing Safety Barrier
  - Existing Pavement Footprint
  - TCC LMA Extents

© Ordnance Survey Ireland.  
All rights reserved.  
Licence number:  
2023/10/CCMA/TipperaryCountyCouncil.

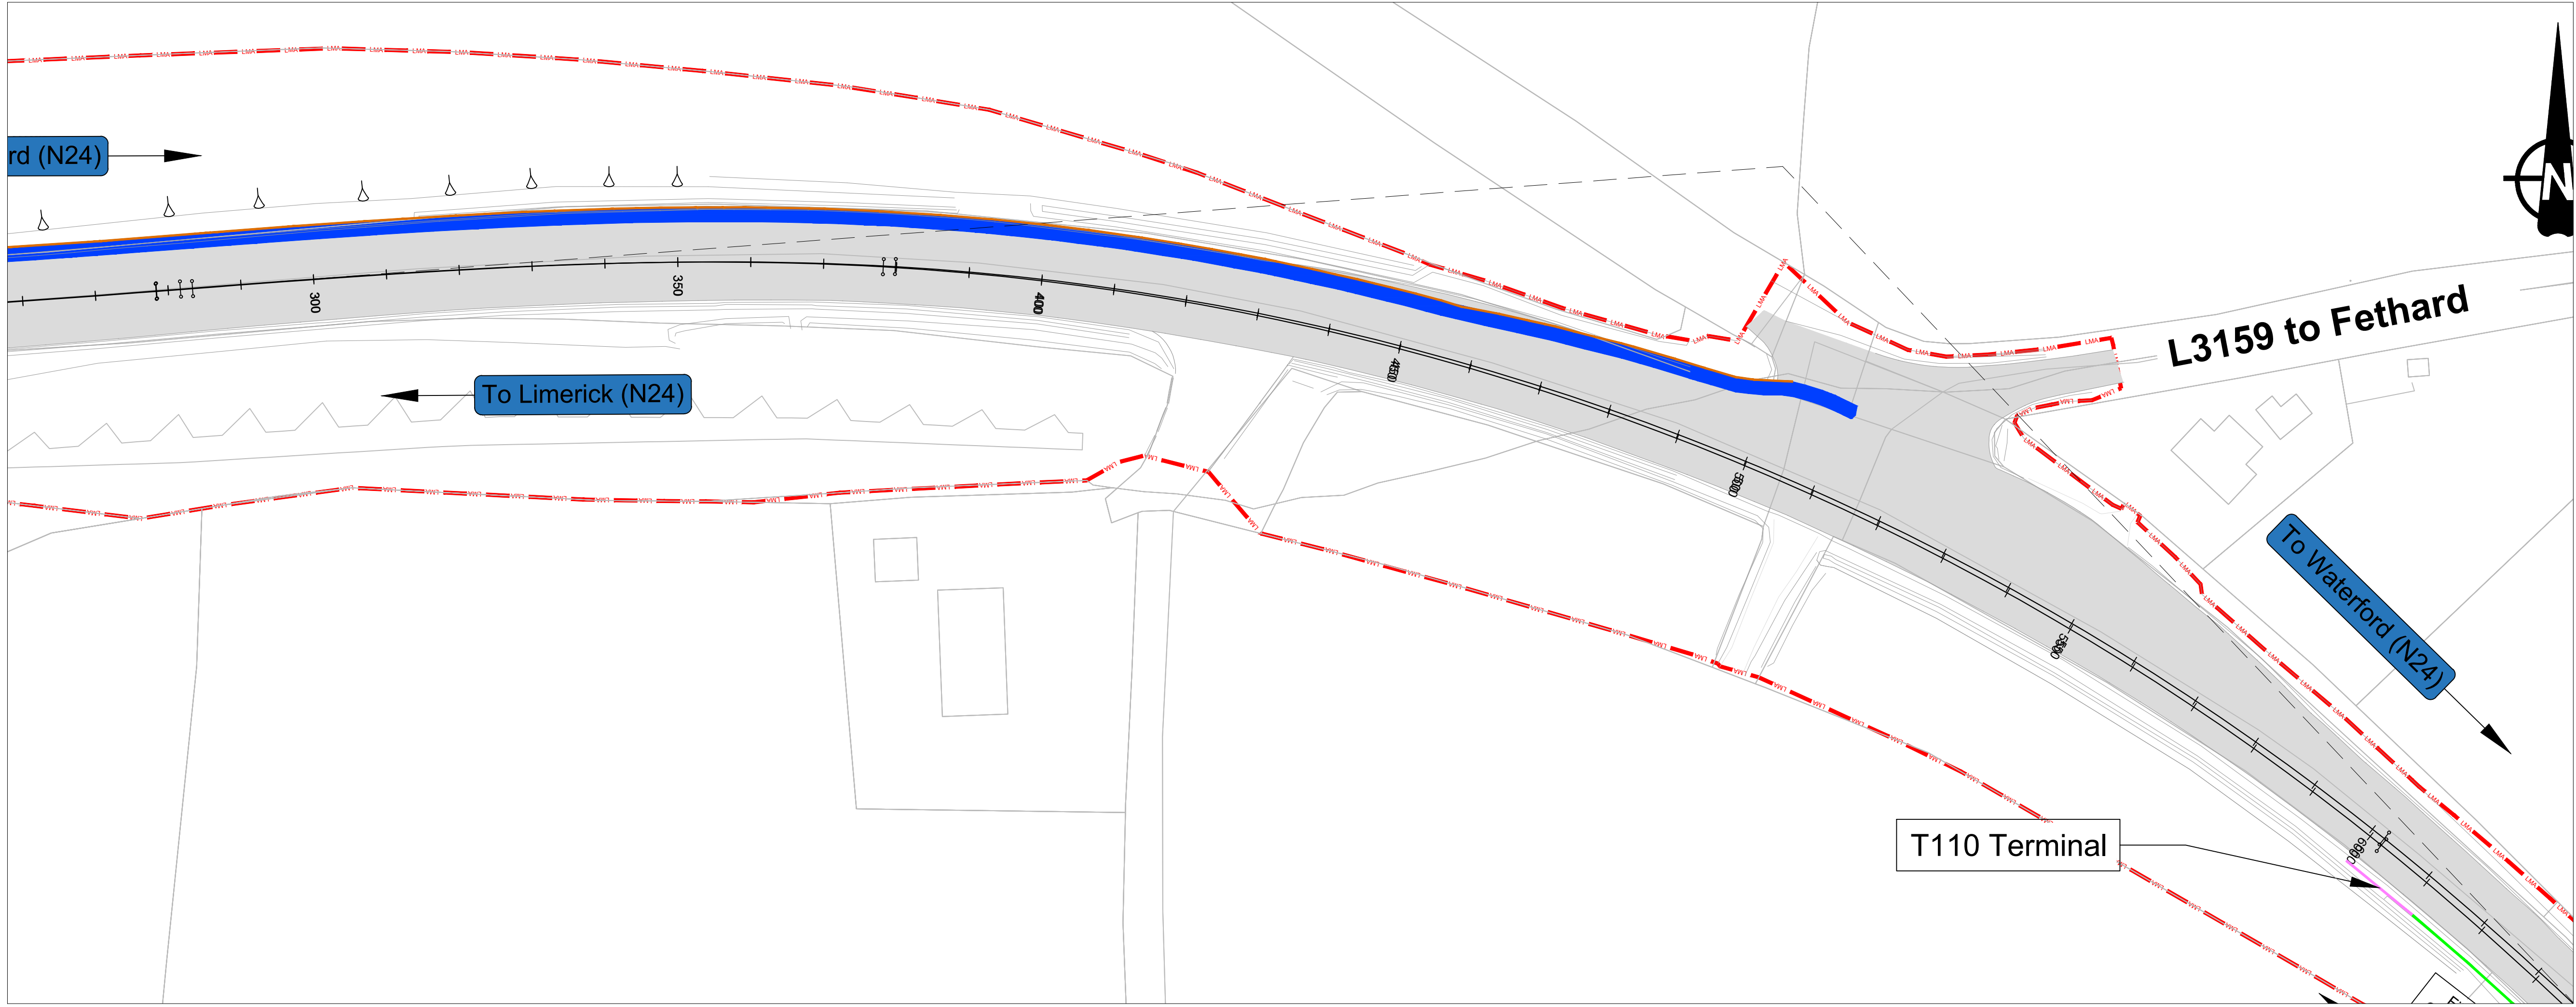

NO.	Initials	Date	Description
D	PR	14-04-2023	PART 8 APPLICATION
C	LF	08-01-21	FOR APPROVAL
B	LF	22-12-20	FOR APPROVAL
A	LF	21-7-20	PRELIMINARY DESIGN



**Scheme :-**  
N24 KNOCKAGH PAVEMENT IMPROVEMENT SCHEME

**Drawing title :-**  
SAFETY BARRIER & FENCING  
(SHEET 1 OF 2)

**Director Of Services :-**  
MARCUS O'CONNOR  
**Senior Engineer :-**  
JOHN NOLAN

<b>Drawn By :-</b> E.S.	<b>Designed By :-</b> O.T./E.S.
<b>Surveyed By :-</b> OS Detail & iGeomatics	<b>Checked By :-</b> L.F./O.T.
<b>Scale :-</b> 1: 500	<b>Date :-</b> JULY 2022

**Drawing No. :-**  
N24-KNOCKAGH-400-001

**Drawing Path :-**  
\\file-02\Shared\Groups\Roads Capital\3-PI\P1007 N24 Knockagh\06 Gwy1 PARR\0604 Design\Working\PR\Part 8 Drawings\Part 8 PDF's P Ryan April 23\DWG Drawings