


LEGEND:

	N2W2 Safety Barrier
	P4 Terminal
	New Tensioned Post & Wire Fence
	Existing Safety Barrier
	Realigned Existing Safety Barrier
	Existing Pavement Footprint

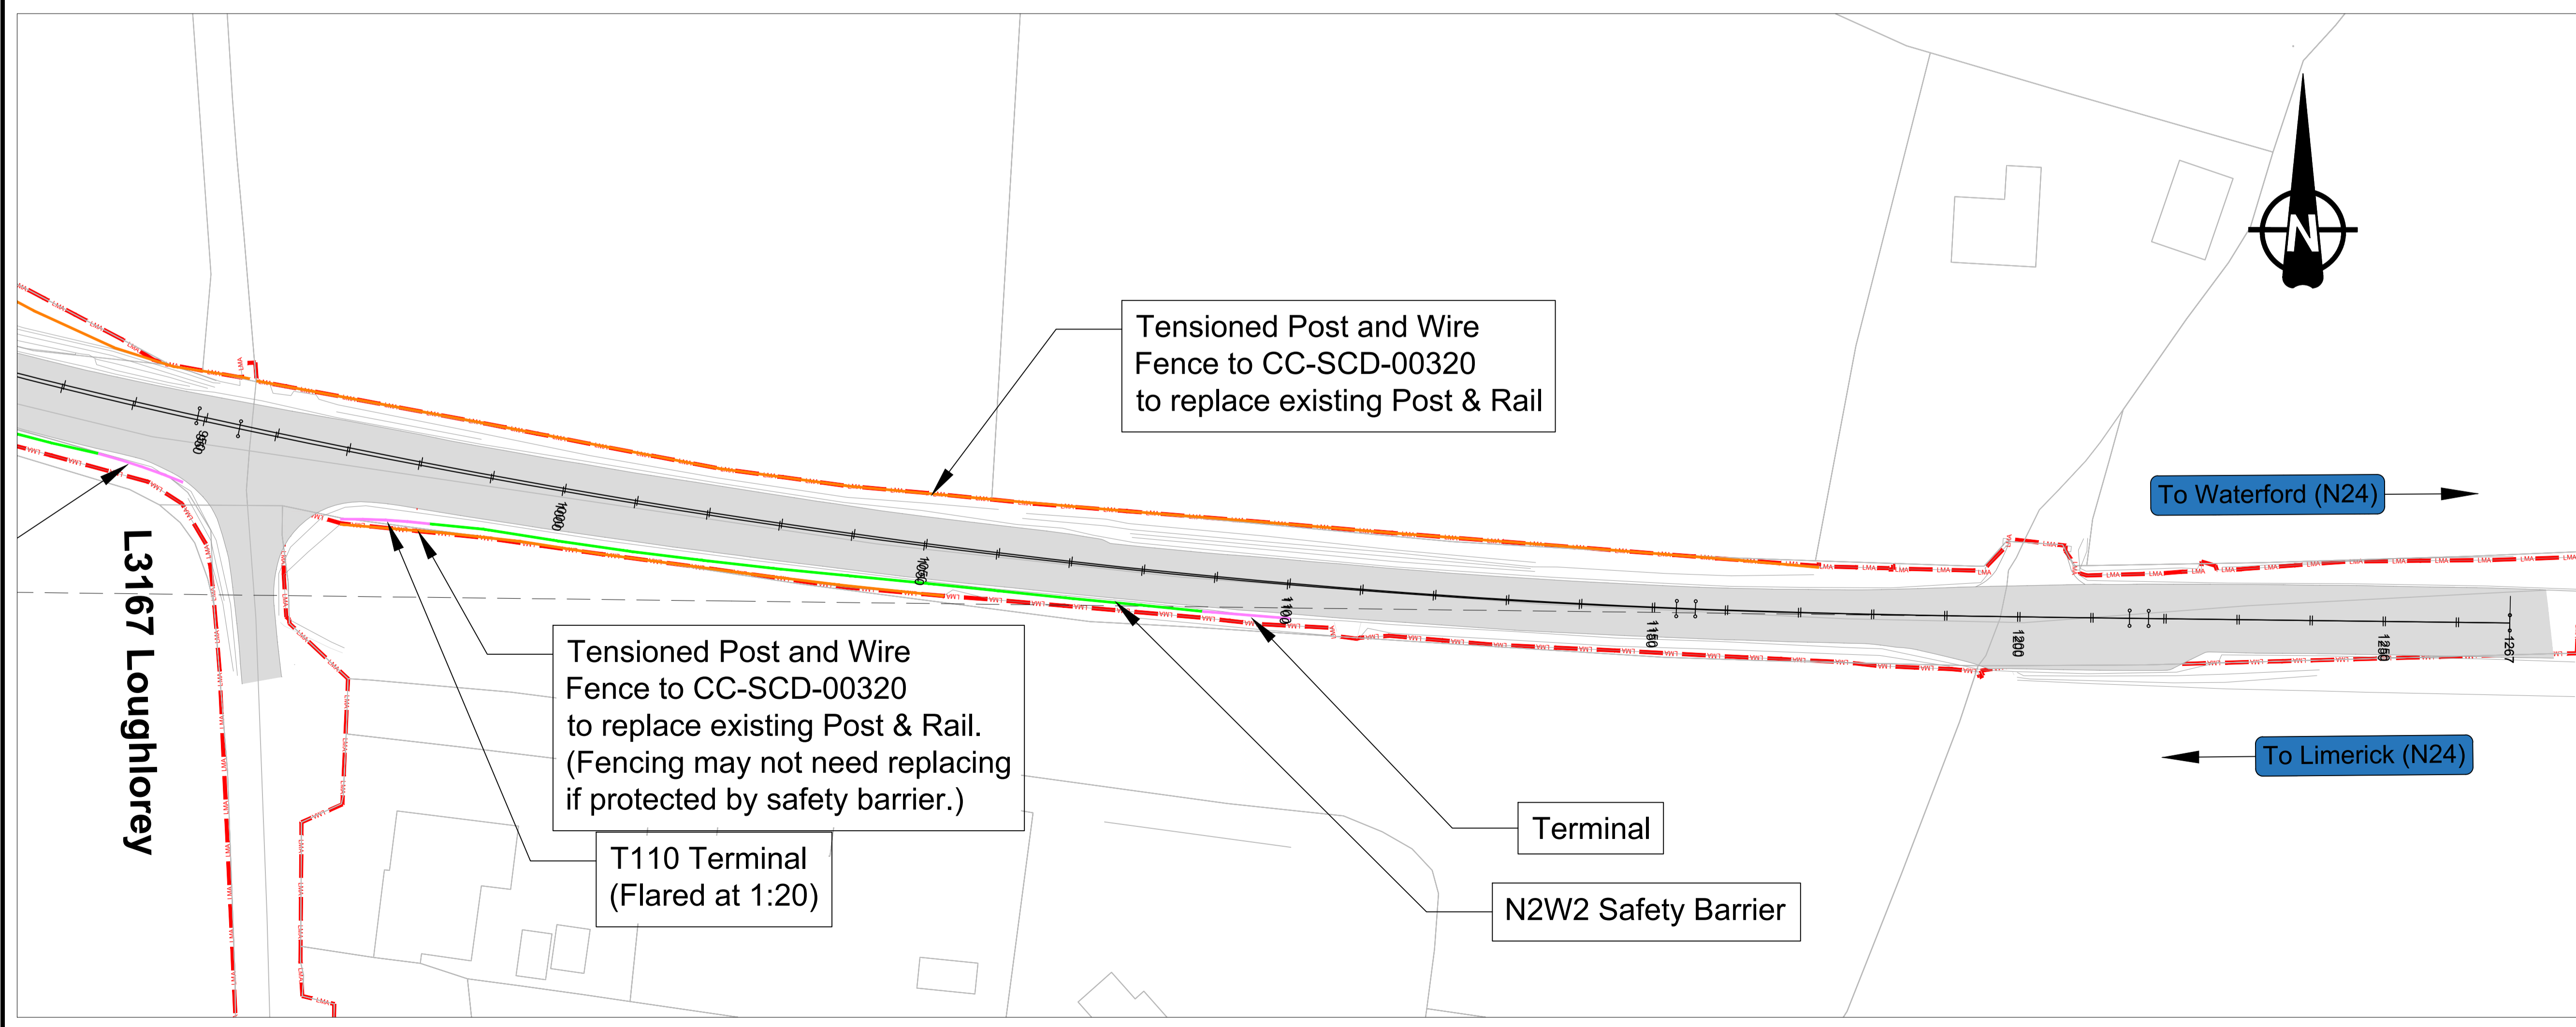

© Ordnance Survey Ireland. All rights reserved. Licence number: 2023/10/CCMA/TipperaryCountyCouncil.

D	PR	14-04-2023	PART 8 APPLICATION
C	LF	08-01-21	FOR APPROVAL
B	LF	22-12-20	FOR APPROVAL
A	LF	21-7-20	PRELIMINARY DESIGN
NO.	Initials	Date	Description



Scheme :-
N24 KNOCKAGH PAVEMENT IMPROVEMENT SCHEME

Drawing title :-
SAFETY BARRIER & FENCING
(SHEET 2 OF 2)

Director Of Services :-
MARCUS O'CONNOR
Senior Engineer :-
JOHN NOLAN

Drawn By :- E.S.	Designed By :- O.T./E.S.
Surveyed By :- OS Detail & iGeomatics	Checked By :- L.F./O.T.
Scale :- 1: 500	Date :- JULY 2022

Drawing No. :-
N24-KNOCKAGH-400-002

Drawing Path :-
\\cc-file-02\Shared\Groups\Roads Capital\3-PEI\007 N24 Knockagh\06 Gwy1 PARR\0604 Design\Working\PR Part 8 Drawings\Part 8 PDF's P Ryan April 23\DWG Drawings