


**LEGEND:**

- Existing French Drain
- Existing Open Drain
- Existing Carrier Drain
- Existing Manhole
- Proposed Filter Drain
- Proposed Open Drain
- Proposed Carrier Drain
- Proposed Manhole
- Proposed Road Gully
- Proposed Soakway
- Over the Edge Drainage to CC-SCD-00105
- Existing Pavement Footprint
- New Pavement Footprint
- TCC LMA Extents

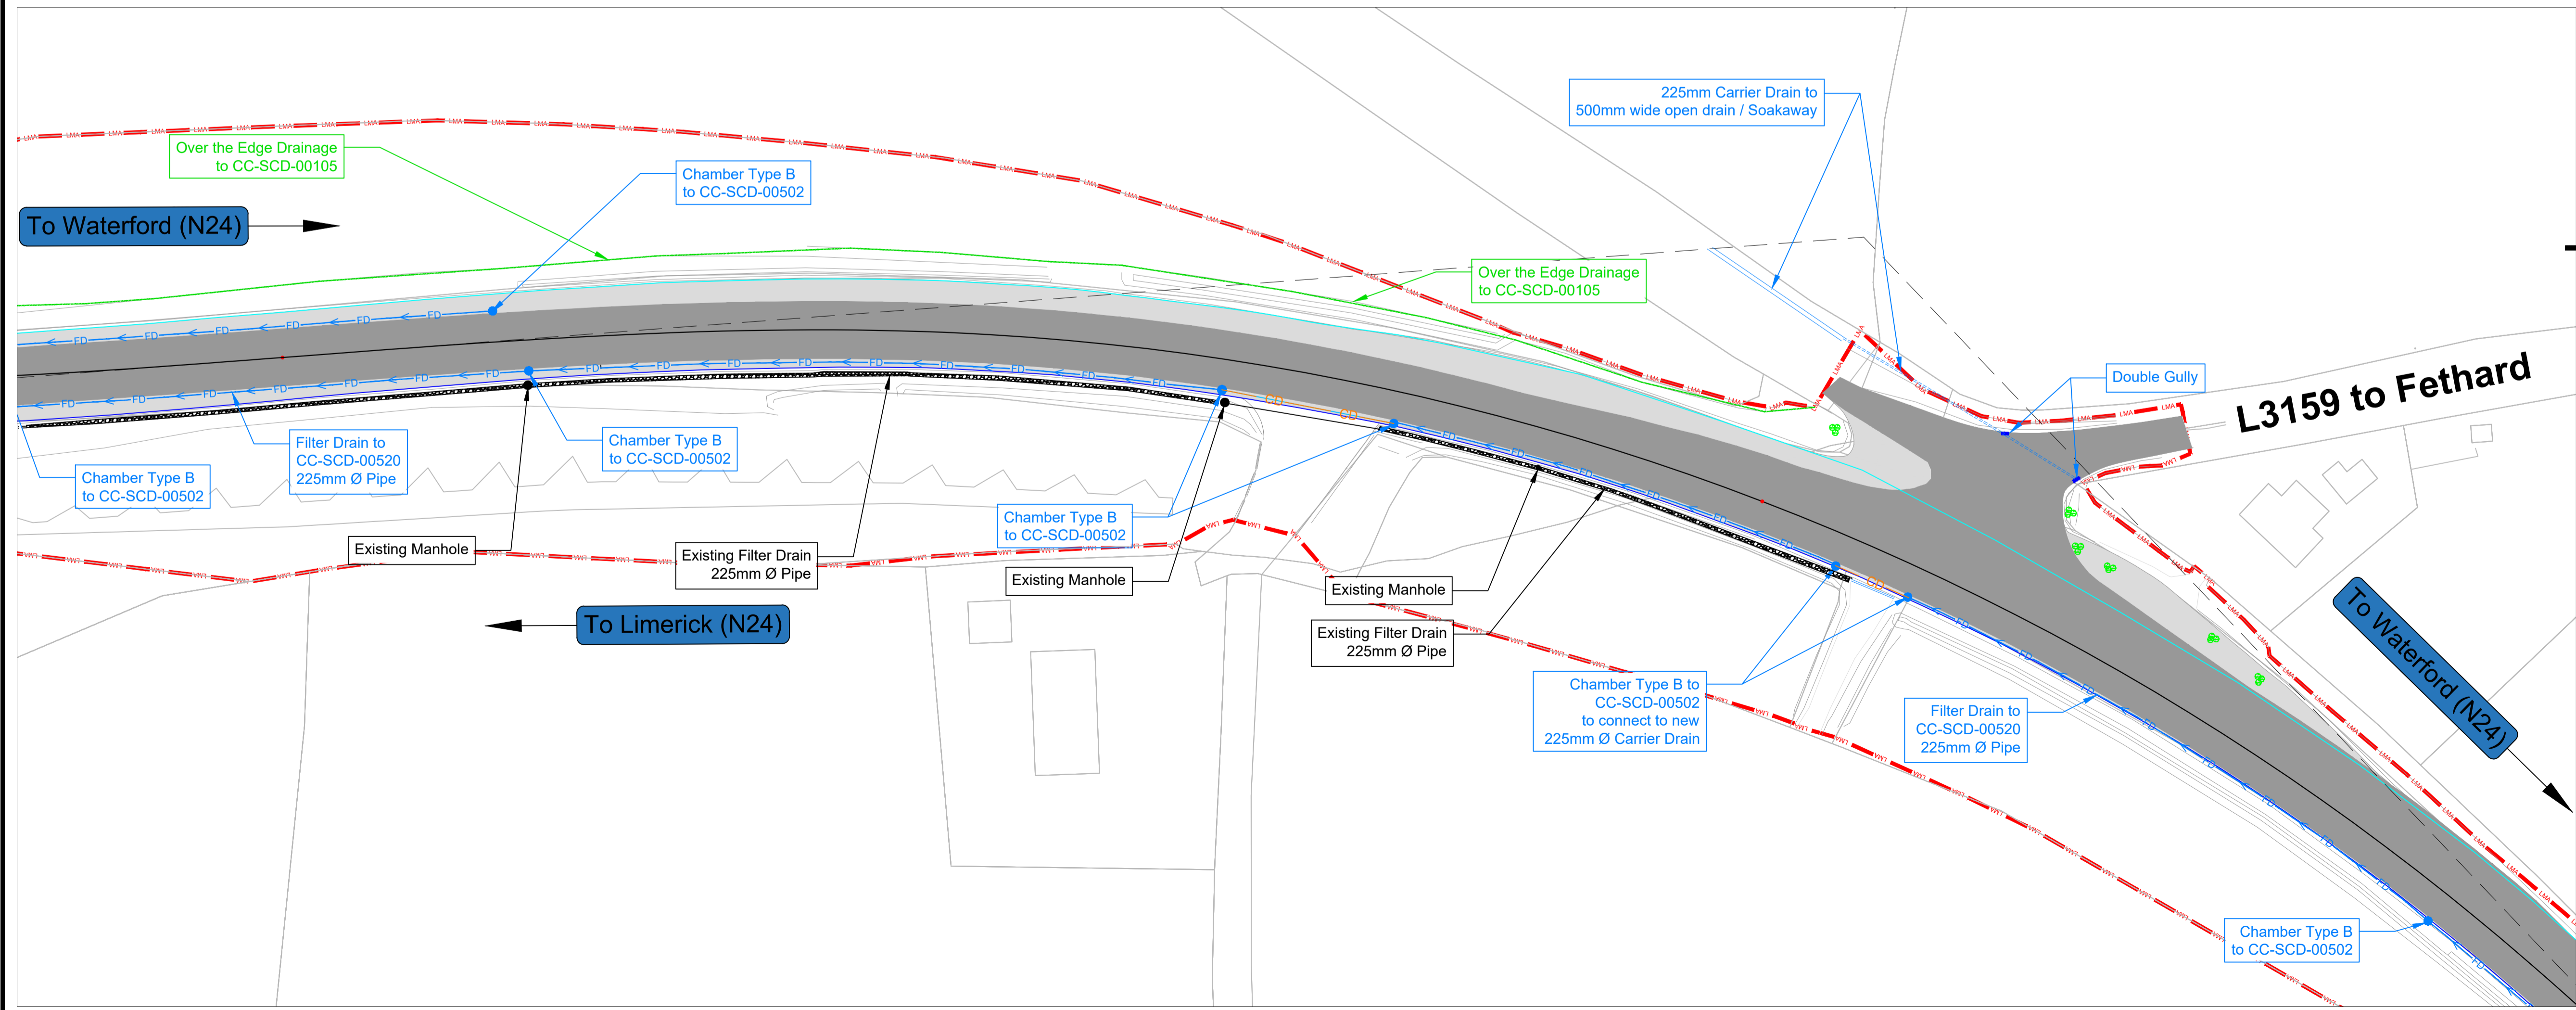

© Ordnance Survey Ireland. All rights reserved. Licence number: 2023/10/CCMA/TipperaryCountyCouncil.

NO.	Initials	Date	Description
C	PR	14-04-2023	PART 8 APPLICATION
B	LF	21-4-22	PRELIMINARY DESIGN
A	LF	21-7-20	PRELIMINARY DESIGN

**Scheme :-**  
N24 KNOCKAGH PAVEMENT IMPROVEMENT SCHEME

**Drawing title :-**  
DRAINAGE

(SHEET 1 OF 2)

**Director Of Services :-**  
MARCUS O'CONNOR

**Senior Engineer :-**  
JOHN NOLAN

<b>Drawn By :-</b> E.S.	<b>Designed By :-</b> O.T./E.S.
<b>Surveyed By :-</b> OS Detail & iGeomatics	<b>Checked By :-</b> L.F./O.T.
<b>Scale :-</b> 1: 500	<b>Date :-</b> JULY 2022

**Drawing No. :-**  
N24-KNOCKAGH-500-001

**Drawing Path :-**  
T:\Groups\Roads Capital\PI\007N24\KNOCKAGH\0607 PDR REPORT