


Drawing Schedule

Drawing No.	Drawing Title
P0563-0000-0001	DRAWING SCHEDULE
P0563-0100-0001	SITE LOCATION MAP
P0563-0100-0002	EXISTING SITE SURVEY
P0563-0100-0003	LAND FOLIO MAP
P0563-0100-0004	DEMOLITION & SITE CLEARANCE PLAN
P0563-0100-0005	EXISTING SITE MONITORING INFRASTRUCTURE
P0563-0100-0006	PROPOSED LANDFILL CAPPING AREA
P0563-0100-0007	PROPOSED LANDFILL CAPPING FORMATION LEVEL
P0563-0100-0008	PROPOSED RESTORATION CONTOURS
P0563-0100-0009	PROPOSED GEOGRID LAYOUT
P0563-0100-0010	PROPOSED CUT AND FILL PLAN
P0563-0100-0011	SECTIONS A-A, B-B, C-C AND D-D
P0563-0100-0012	TRACKS, FENCE AND PARKING LAYOUT
P0563-0100-0013	PROPOSED LOCATIONS FOR JAPANESE KNOTWEED BURIAL
P0563-0100-0014	PROPOSED SITE LAYOUT PLAN
P0563-0100-0015	PROPOSED TEMPORARY WORKS
P0563-0500-0001	PROPOSED SUBSURFACE AND SURFACE WATER DRAINAGE SYSTEM
P0563-0700-0001	PROPOSED PASSIVE GAS COLLECTION SYSTEM
P0563-0900-0001	DETAIL SHEET 1: SECTION A-A
P0563-0900-0002	DETAIL SHEET 1: SECTIONS B-B & C-C

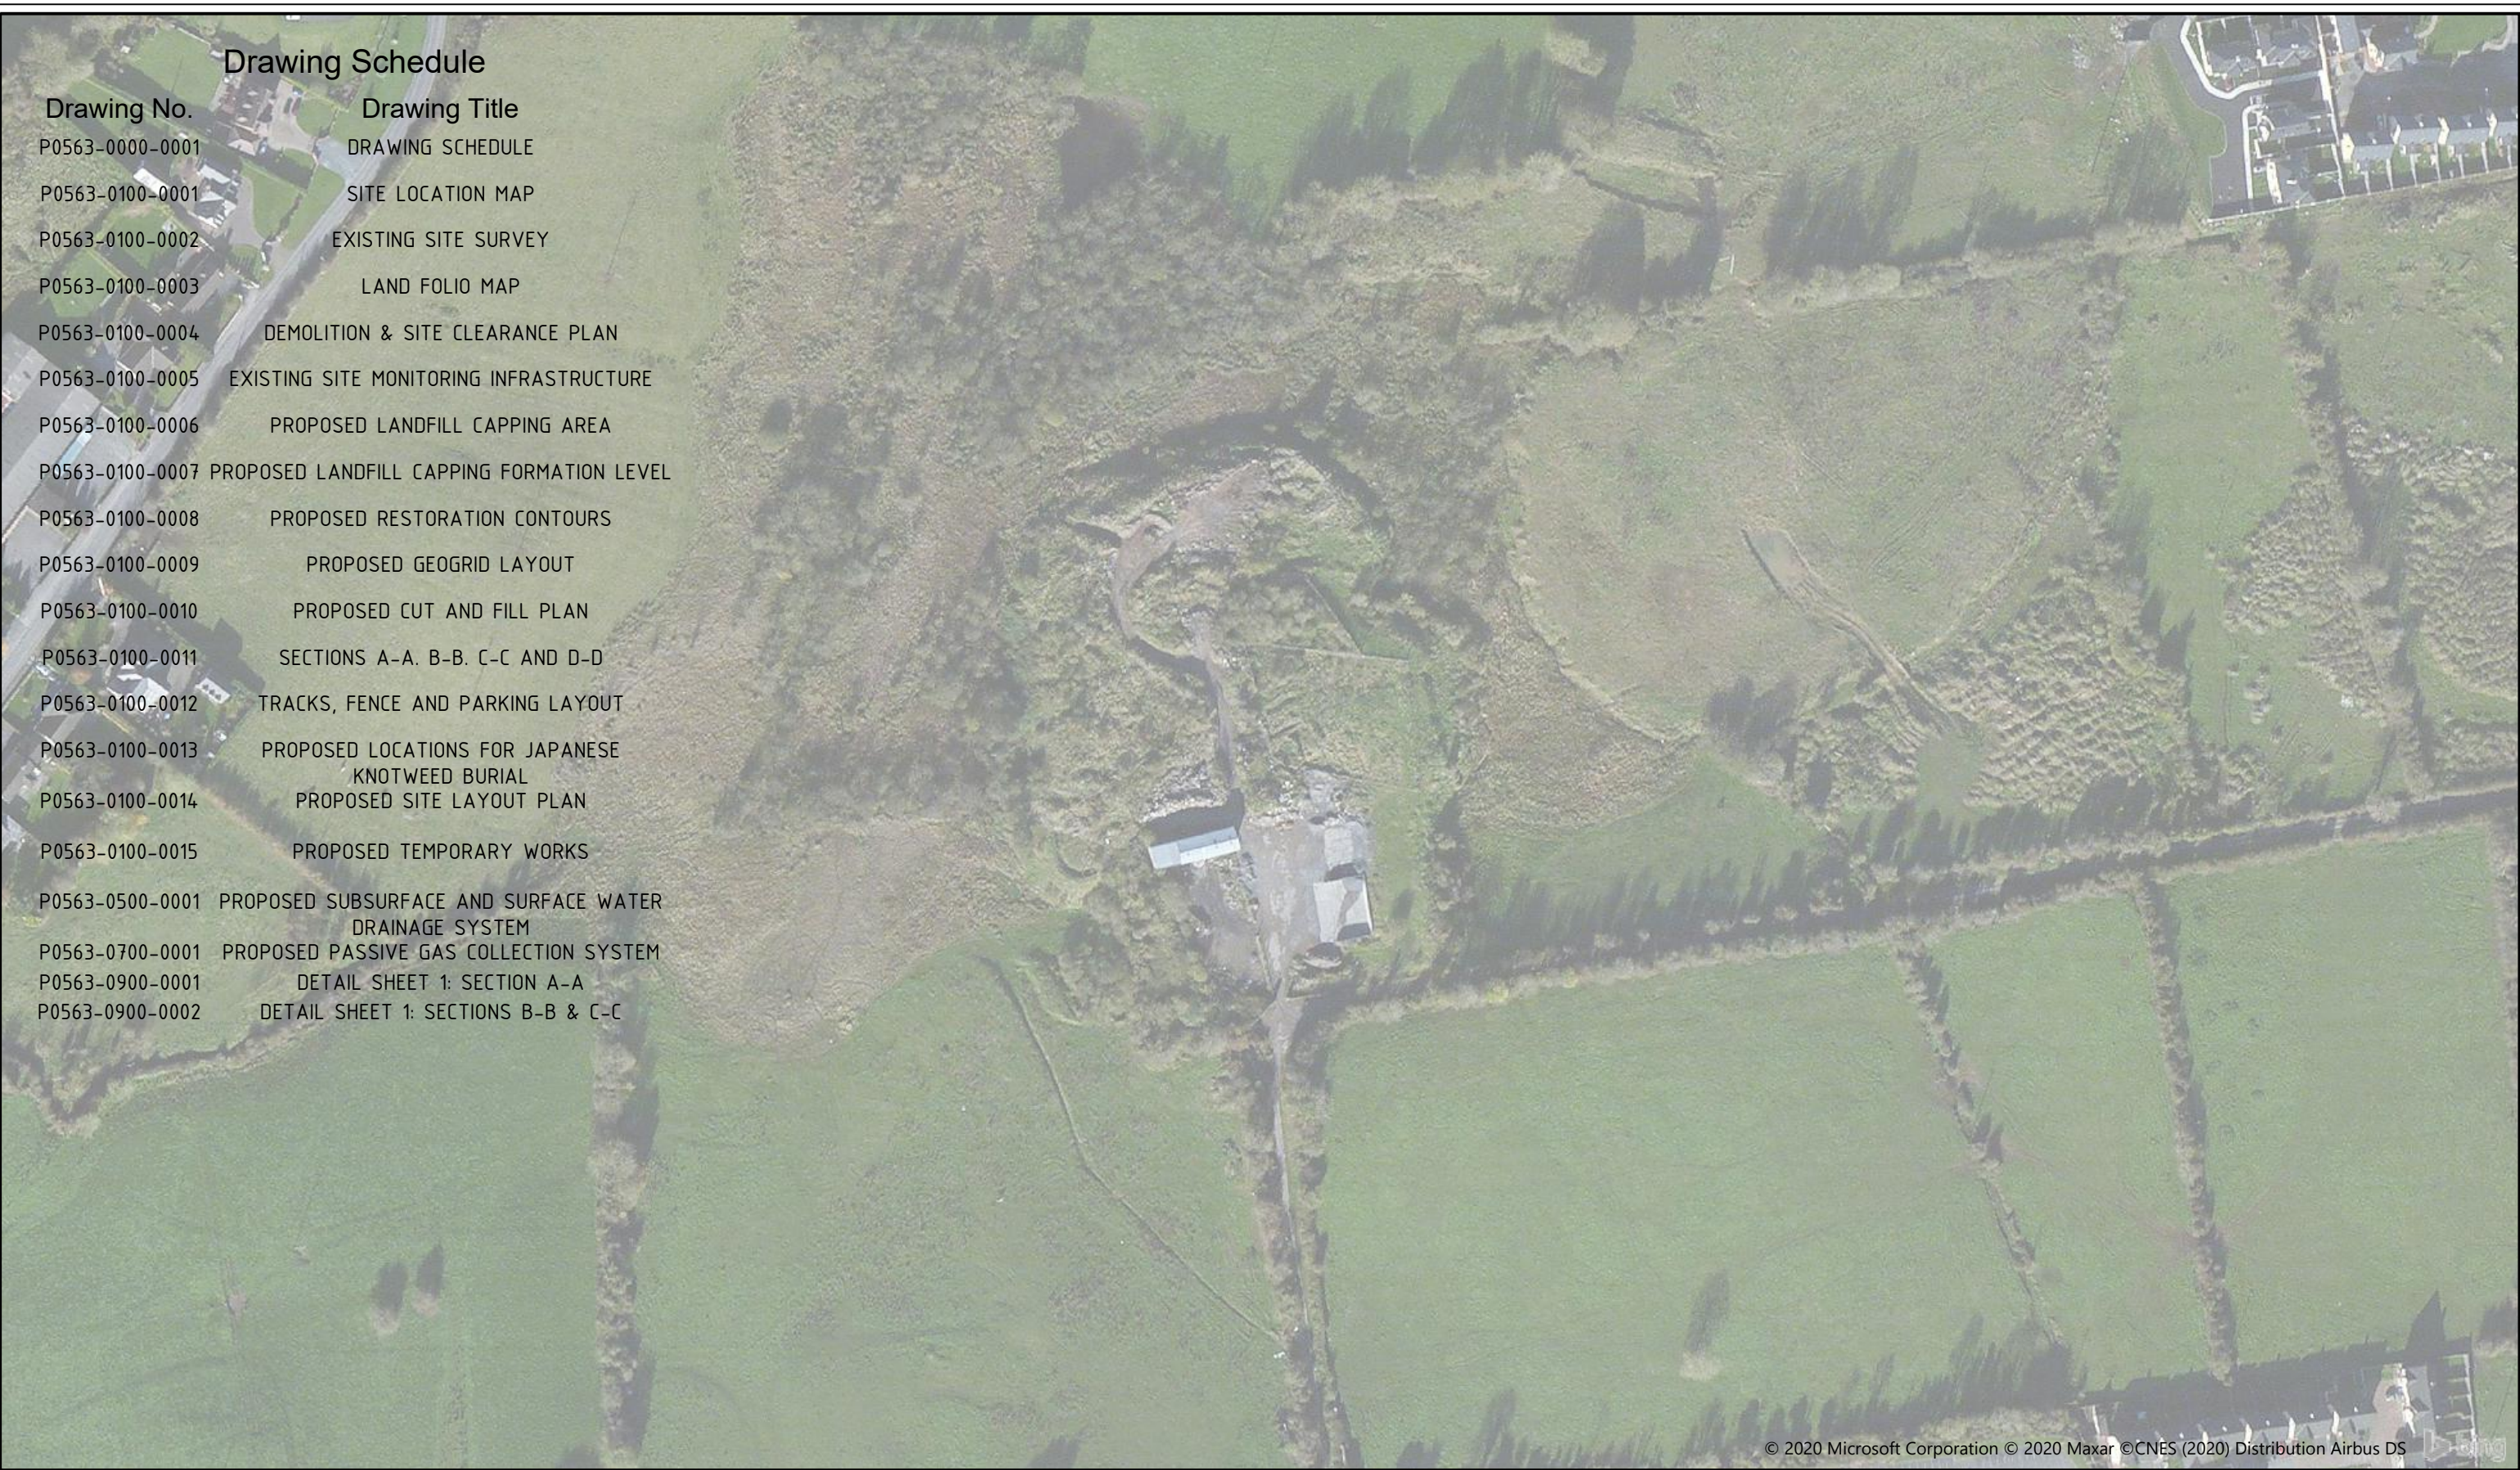

© 2020 Microsoft Corporation © 2020 Maxar ©CNES (2020) Distribution Airbus DS

If Applicable : Ordnance Survey Ireland Licence No. EN 0001220 © Ordnance Survey Ireland and Government of Ireland




No part of this document may be reproduced or transmitted in any form or stored in any retrieval system of any nature without the written permission of Fehily Timoney & Company as copyright holder except as agreed for use on the project for which the document was originally issued. Do not scale. Use figured dimensions only. If in doubt - Ask!

Rev.	Description	App By	Date
A	ISSUE FOR APPROVAL	CJC	17.08.20
B	ISSUE FOR PLANNING	CJC	20.09.21
C	ISSUE FOR PLANNING	CJC	10.12.21


PROJECT TIPPERARY TOWN HISTORIC LANDFILL REMEDIATION		CLIENT TIPPERARY COUNTY COUNCIL					
SHEET DRAWING SCHEDULE	Date	17.08.20	Project number	P0563	Scale (@ A3-)	Scale N/A	
	Drawn by	SOC	Drawing Number	P0563-0000-0001		Rev	C
	Checked by	AB					

O:\ACAD\2018\0563\0563-0000-0001

08 May 2023

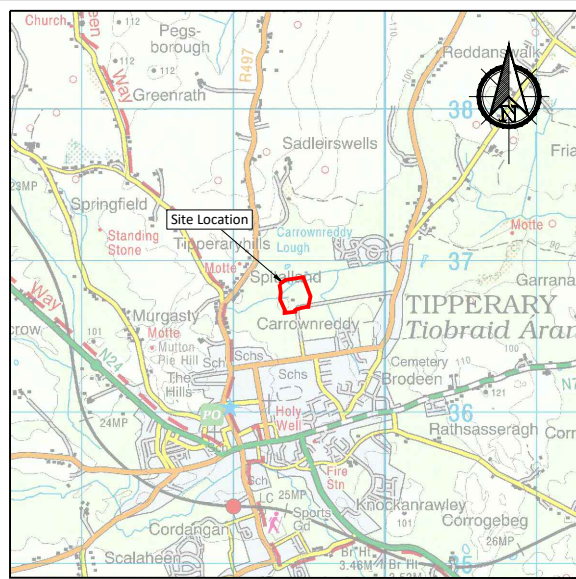


SITE LOCATION
Scale 1:50000

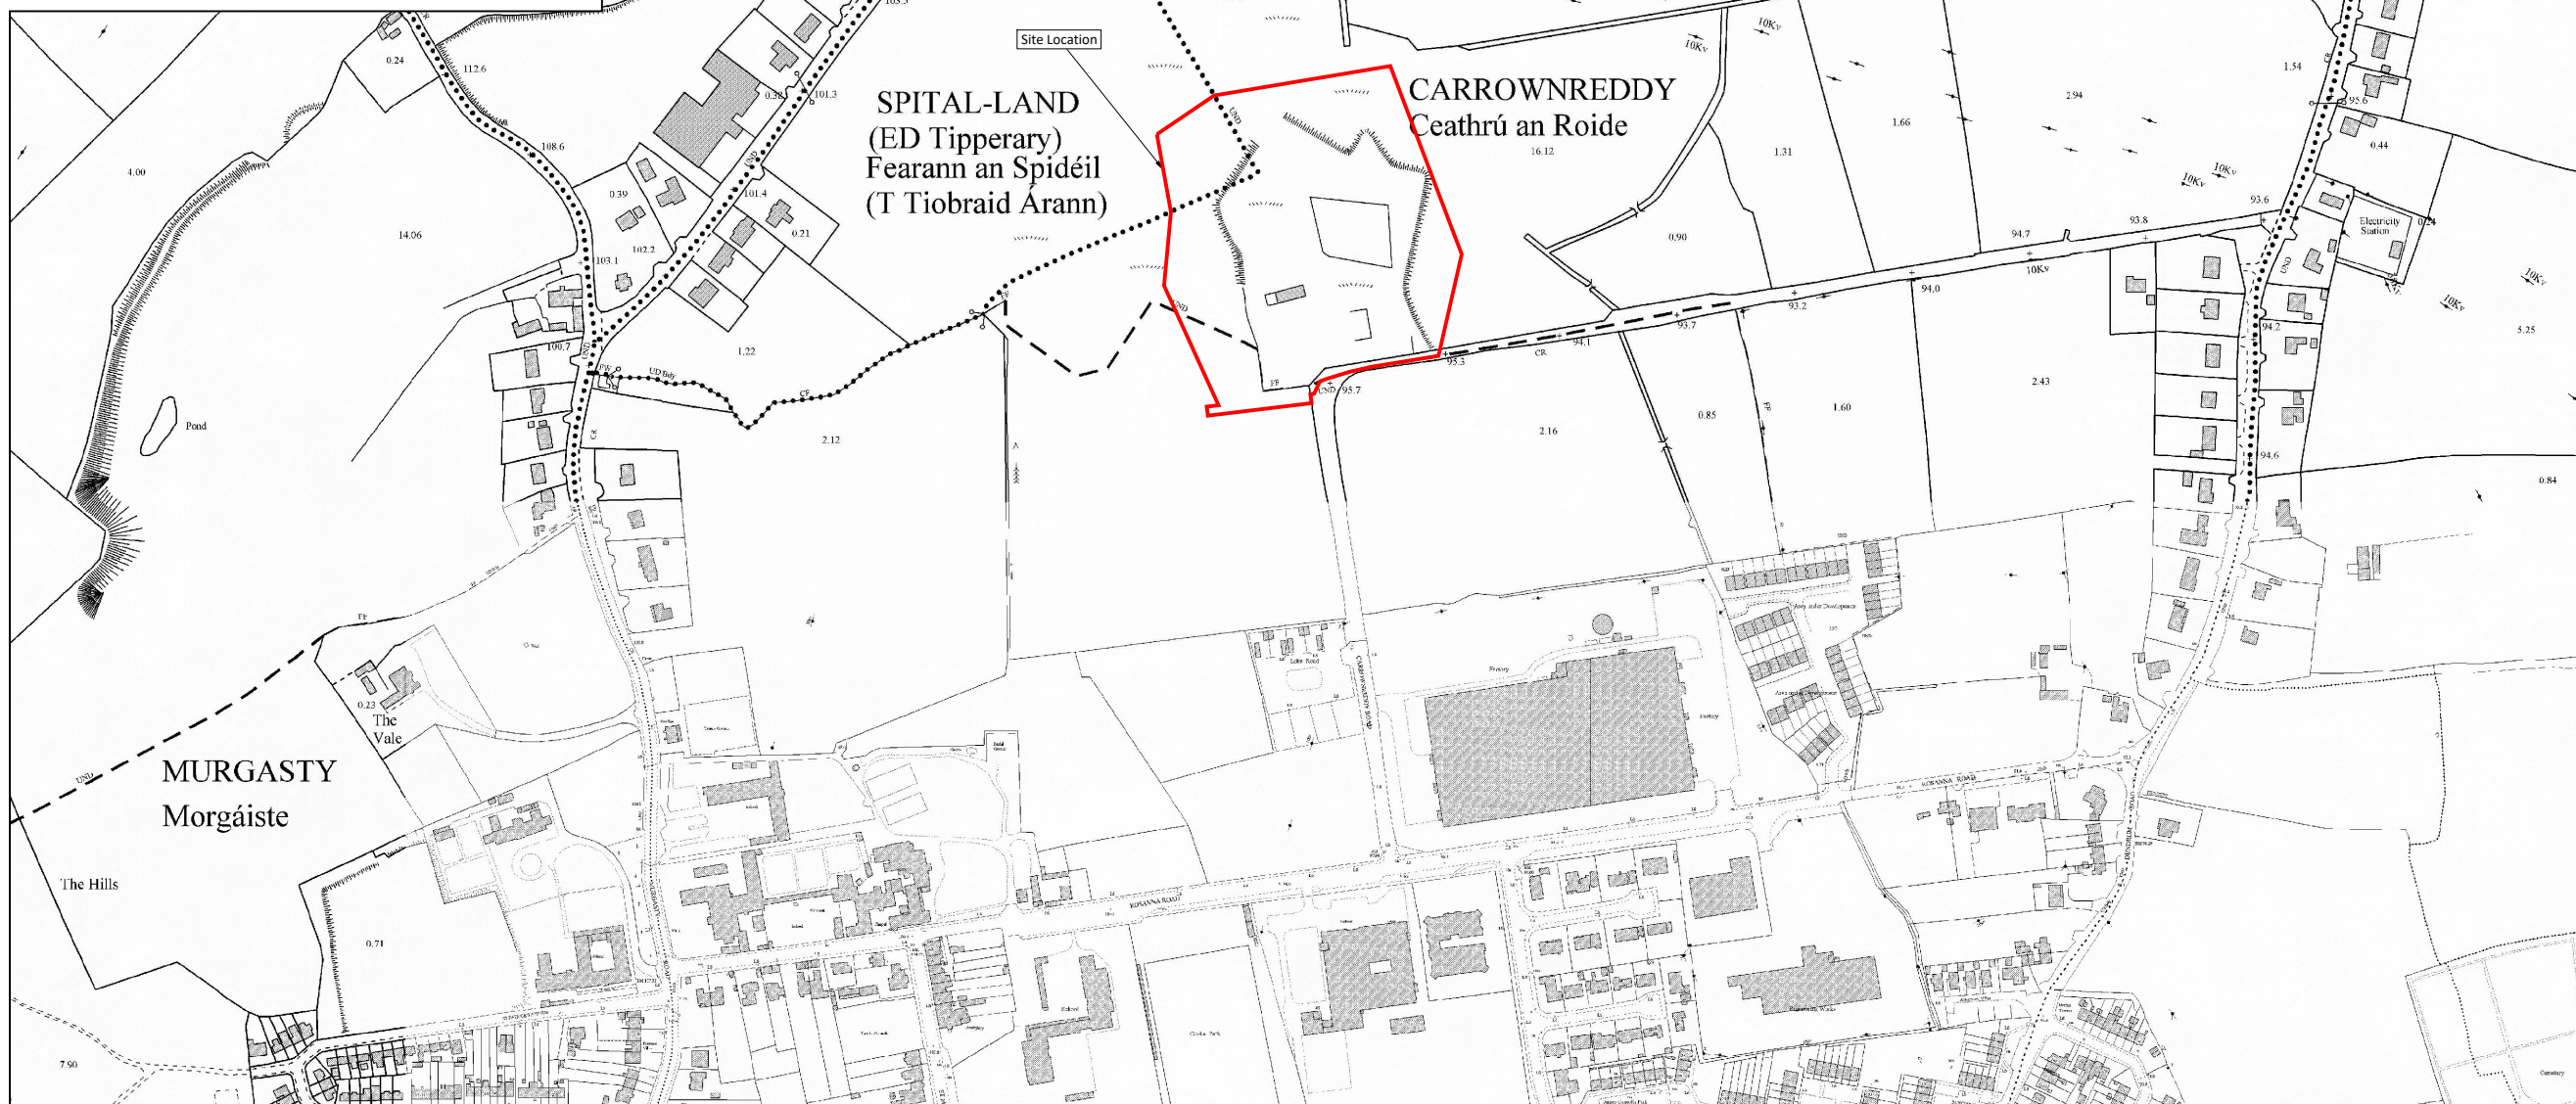

SITE LOCATION
Scale 1:5000

Legend
— Site Boundary

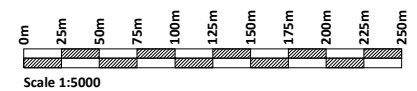

If Applicable : Ordnance Survey Ireland Licence No. EN 0001220 © Ordnance Survey Ireland and Government of Ireland
OSI - 5116




No part of this document may be reproduced or transmitted in any form or stored in any retrieval system of any nature without the written permission of Fehily Timoney & Company as copyright holder except as agreed for use on the project for which the document was originally issued. Do not scale. Use figured dimensions only. If in doubt - Ask!


Rev.	Description	App By	Date
A	ISSUE FOR APPROVAL	CJC	11.08.20
B	ISSUE FOR PLANNING	CJC	20.09.21
C	ISSUE FOR PLANNING	CJC	10.12.21
D	ISSUE FOR PLANNING	CJC	27.09.22

PROJECT	CLIENT		
TIPPERARY TOWN HISTORIC LANDFILL REMEDIATION	TIPPERARY COUNTY COUNCIL		
SHEET SITE LOCATION MAP	Date	11.08.20	Project number
	Drawn by	SOC	P0563
	Checked by	AB	Drawing Number
			P0563-0100-0001
		Scale (@ A3-)	Rev
		5000	D

O:\ACAD\2018\0563\0563-0100-0001

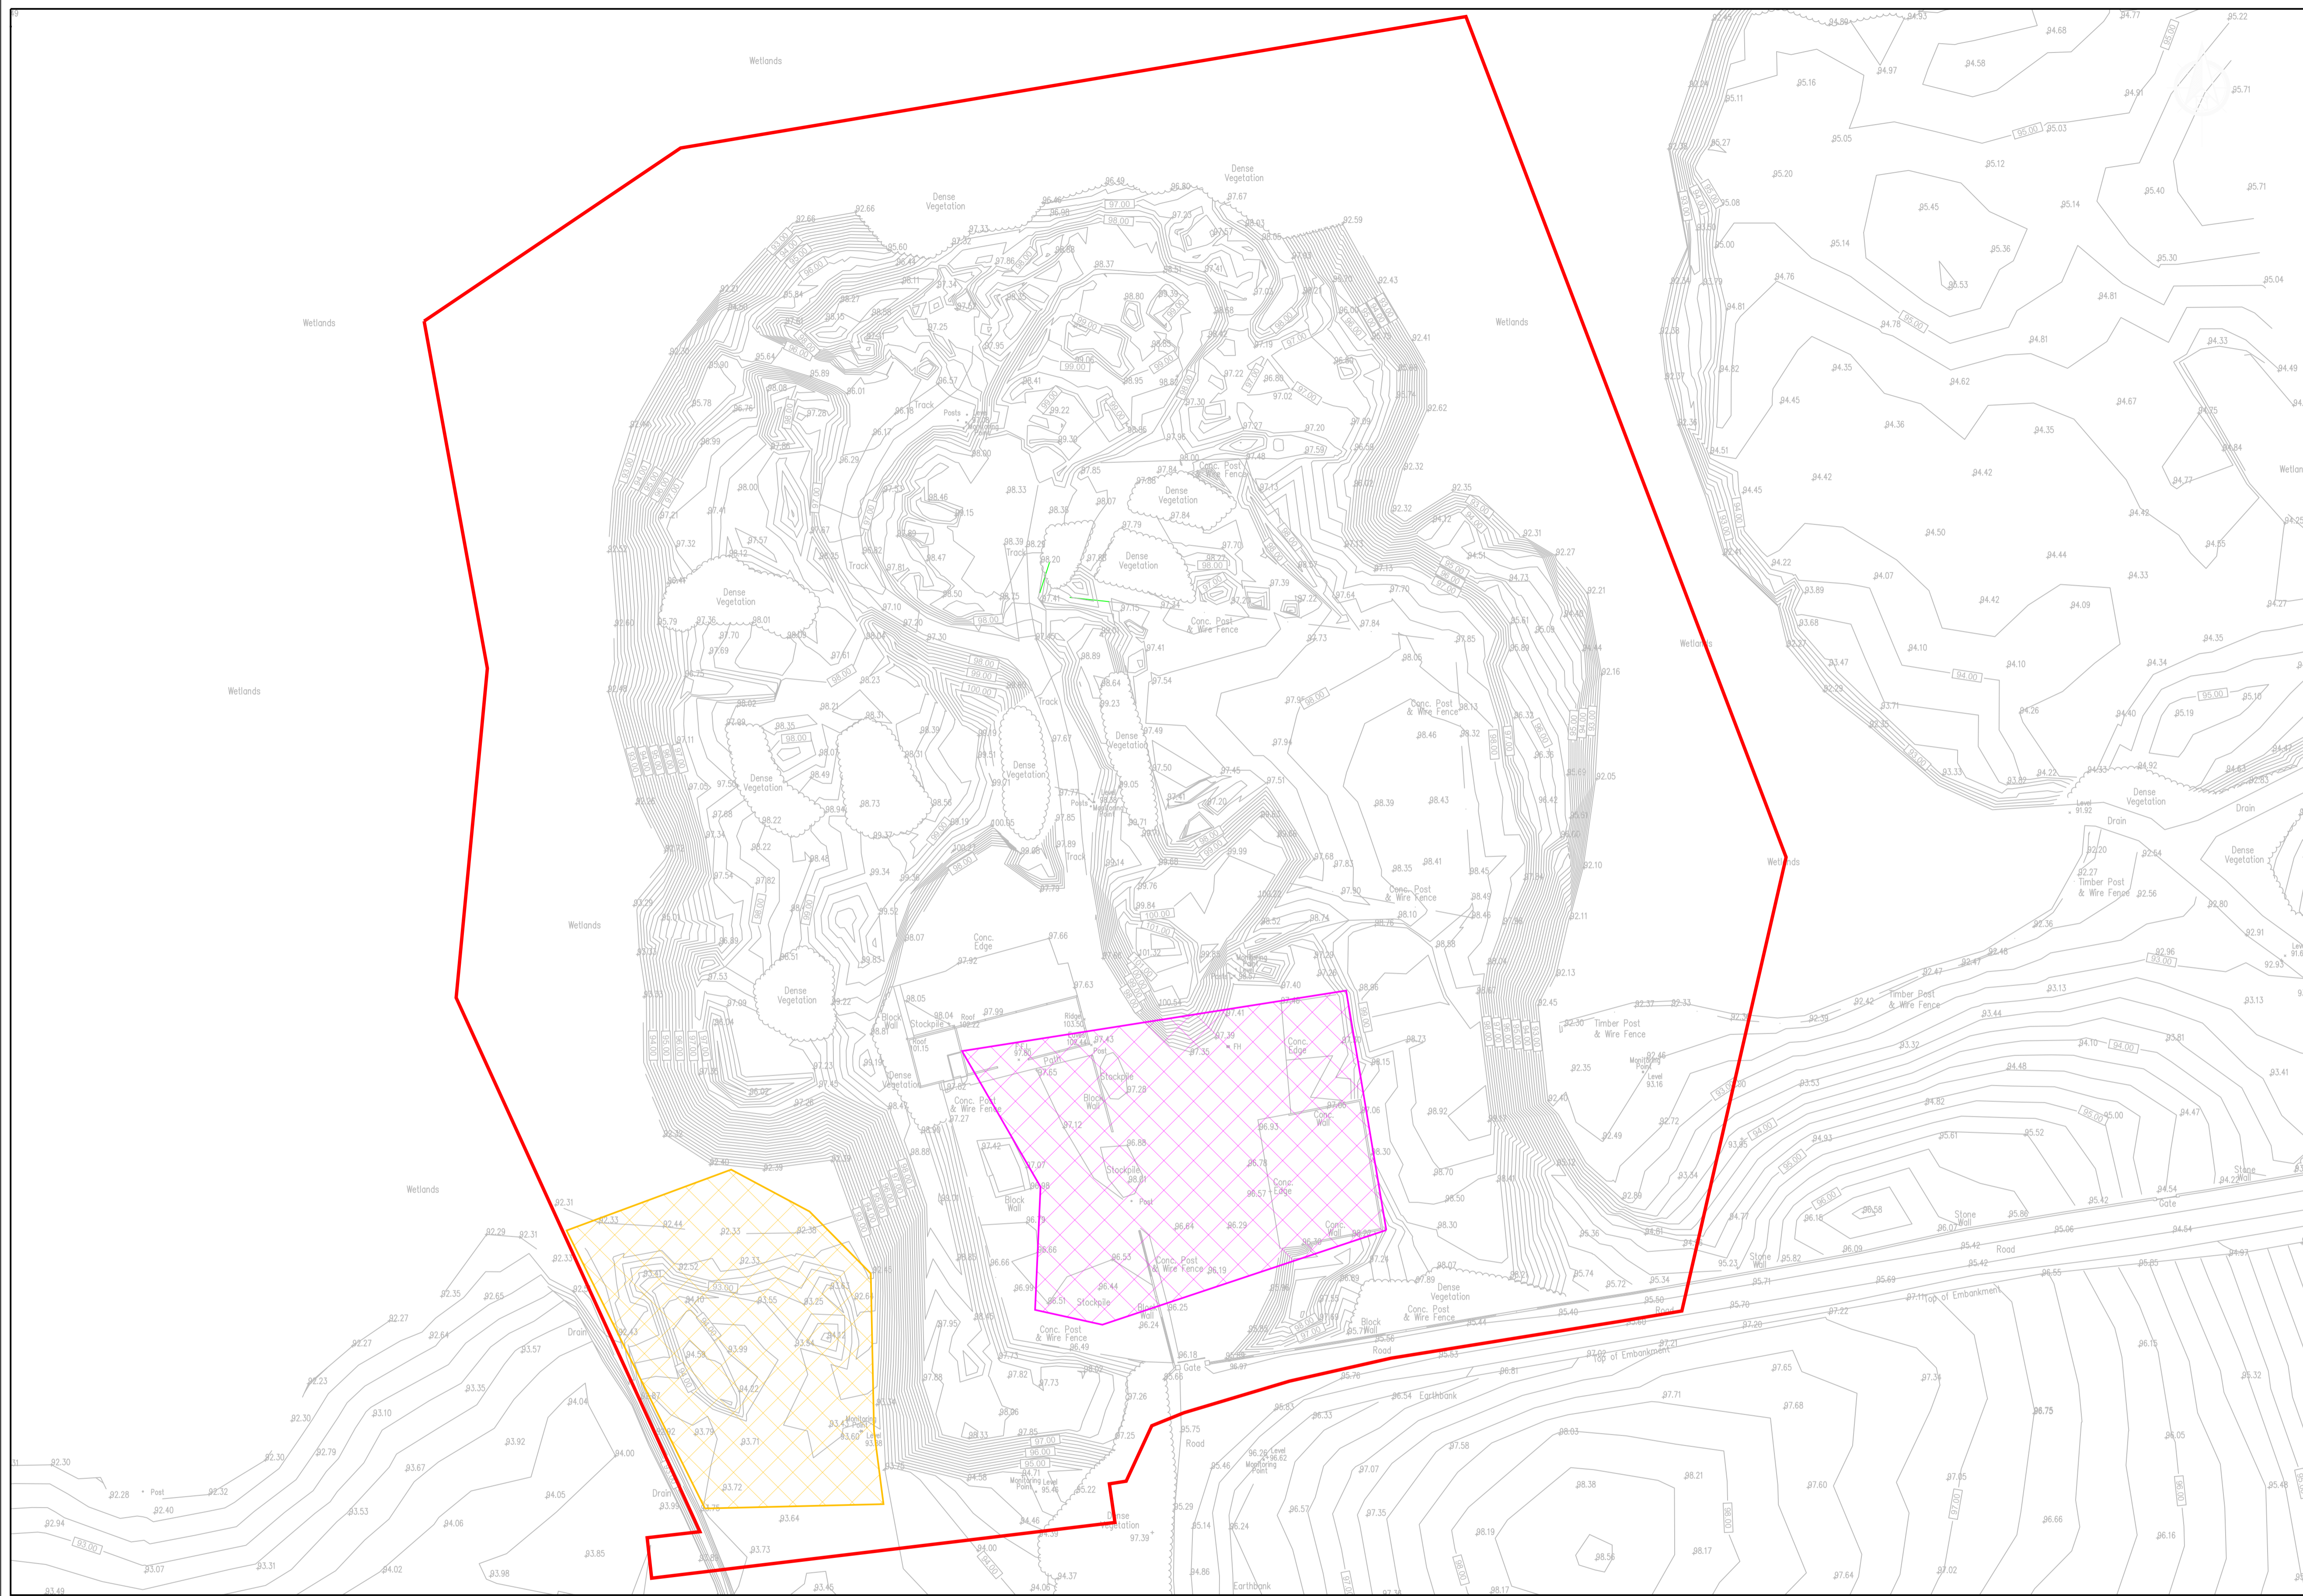

- Legend**
- Site Boundary
 - Proposed location for Contractors compound
 - Existing site compound may be used by Contractor as a temporary materials storage area

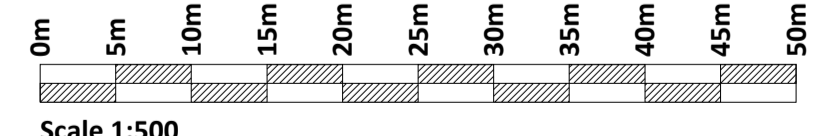

If Applicable : Ordnance Survey Ireland Licence No. EN 0001220 © Ordnance Survey Ireland and Government of Ireland



No part of this document may be reproduced or transmitted in any form or stored in any retrieval system of any nature without the written permission of Fehily Timoney & Company as copyright holder except as agreed for use on the project for which the document was originally issued. Do not scale. Use figured dimensions only. If in doubt - Ask!

Rev.	Description	App By	Date
A	ISSUE FOR APPROVAL	CJC	11.08.20
B	ISSUE FOR PLANNING	CJC	20.09.21
C	ISSUE FOR PLANNING	CJC	10.12.21
D	ISSUE FOR PLANNING	CJC	27.09.22

PROJECT	TIPPERARY TOWN HISTORIC LANDFILL REMEDIATION
SHEET	EXISTING SITE SURVEY

CLIENT				TIPPERARY COUNTY COUNCIL			
Date	11.08.20	Project number	P0563	Scale (@ A1-)	500	Rev	D
Drawn by	SOC	Drawing Number	P0563-0100-0002				
Checked by	AB						

O:\ACAD\2018\P0563\0563-0100-0002


24 October 2022



Legend
 Folio Boundary



© 2020 Microsoft Corporation © 2020 Maxar © CNES (2020) Distribution Airbus DS

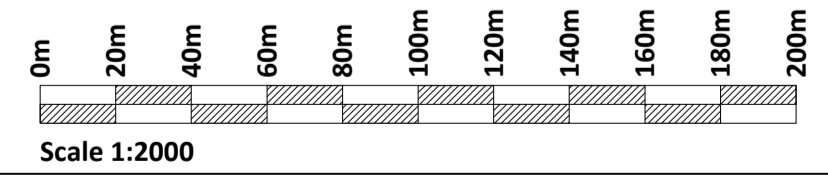

If Applicable : Ordnance Survey Ireland Licence No. EN 0001220 © Ordnance Survey Ireland and Government of Ireland



No part of this document may be reproduced or transmitted in any form or stored in any retrieval system of any nature without the written permission of Fehily Timoney & Company as copyright holder except as agreed for use on the project for which the document was originally issued. Do not scale. Use figured dimensions only. If in doubt - Ask!


Rev.	Description	App By	Date
A	ISSUE FOR APPROVAL	CJC	11.08.20
B	ISSUE FOR PLANNING	CJC	20.09.21
C	ISSUE FOR PLANNING	CJC	10.12.21
D	ISSUE FOR PLANNING	CJC	27.09.22

PROJECT	TIPPERARY TOWN HISTORIC LANDFILL REMEDIATION	
SHEET	LAND FOLIO MAP	

CLIENT			TIPPERARY COUNTY COUNCIL		
Date	11.08.20	Project number	P0563	Scale (@ A1-)	1:2000
Drawn by	SOC	Drawing Number	P0563-0100-0003		
Checked by	AB	Rev	D		

O:\ACAD\2018\P0563\P0563-0100-0003


27 September 2022

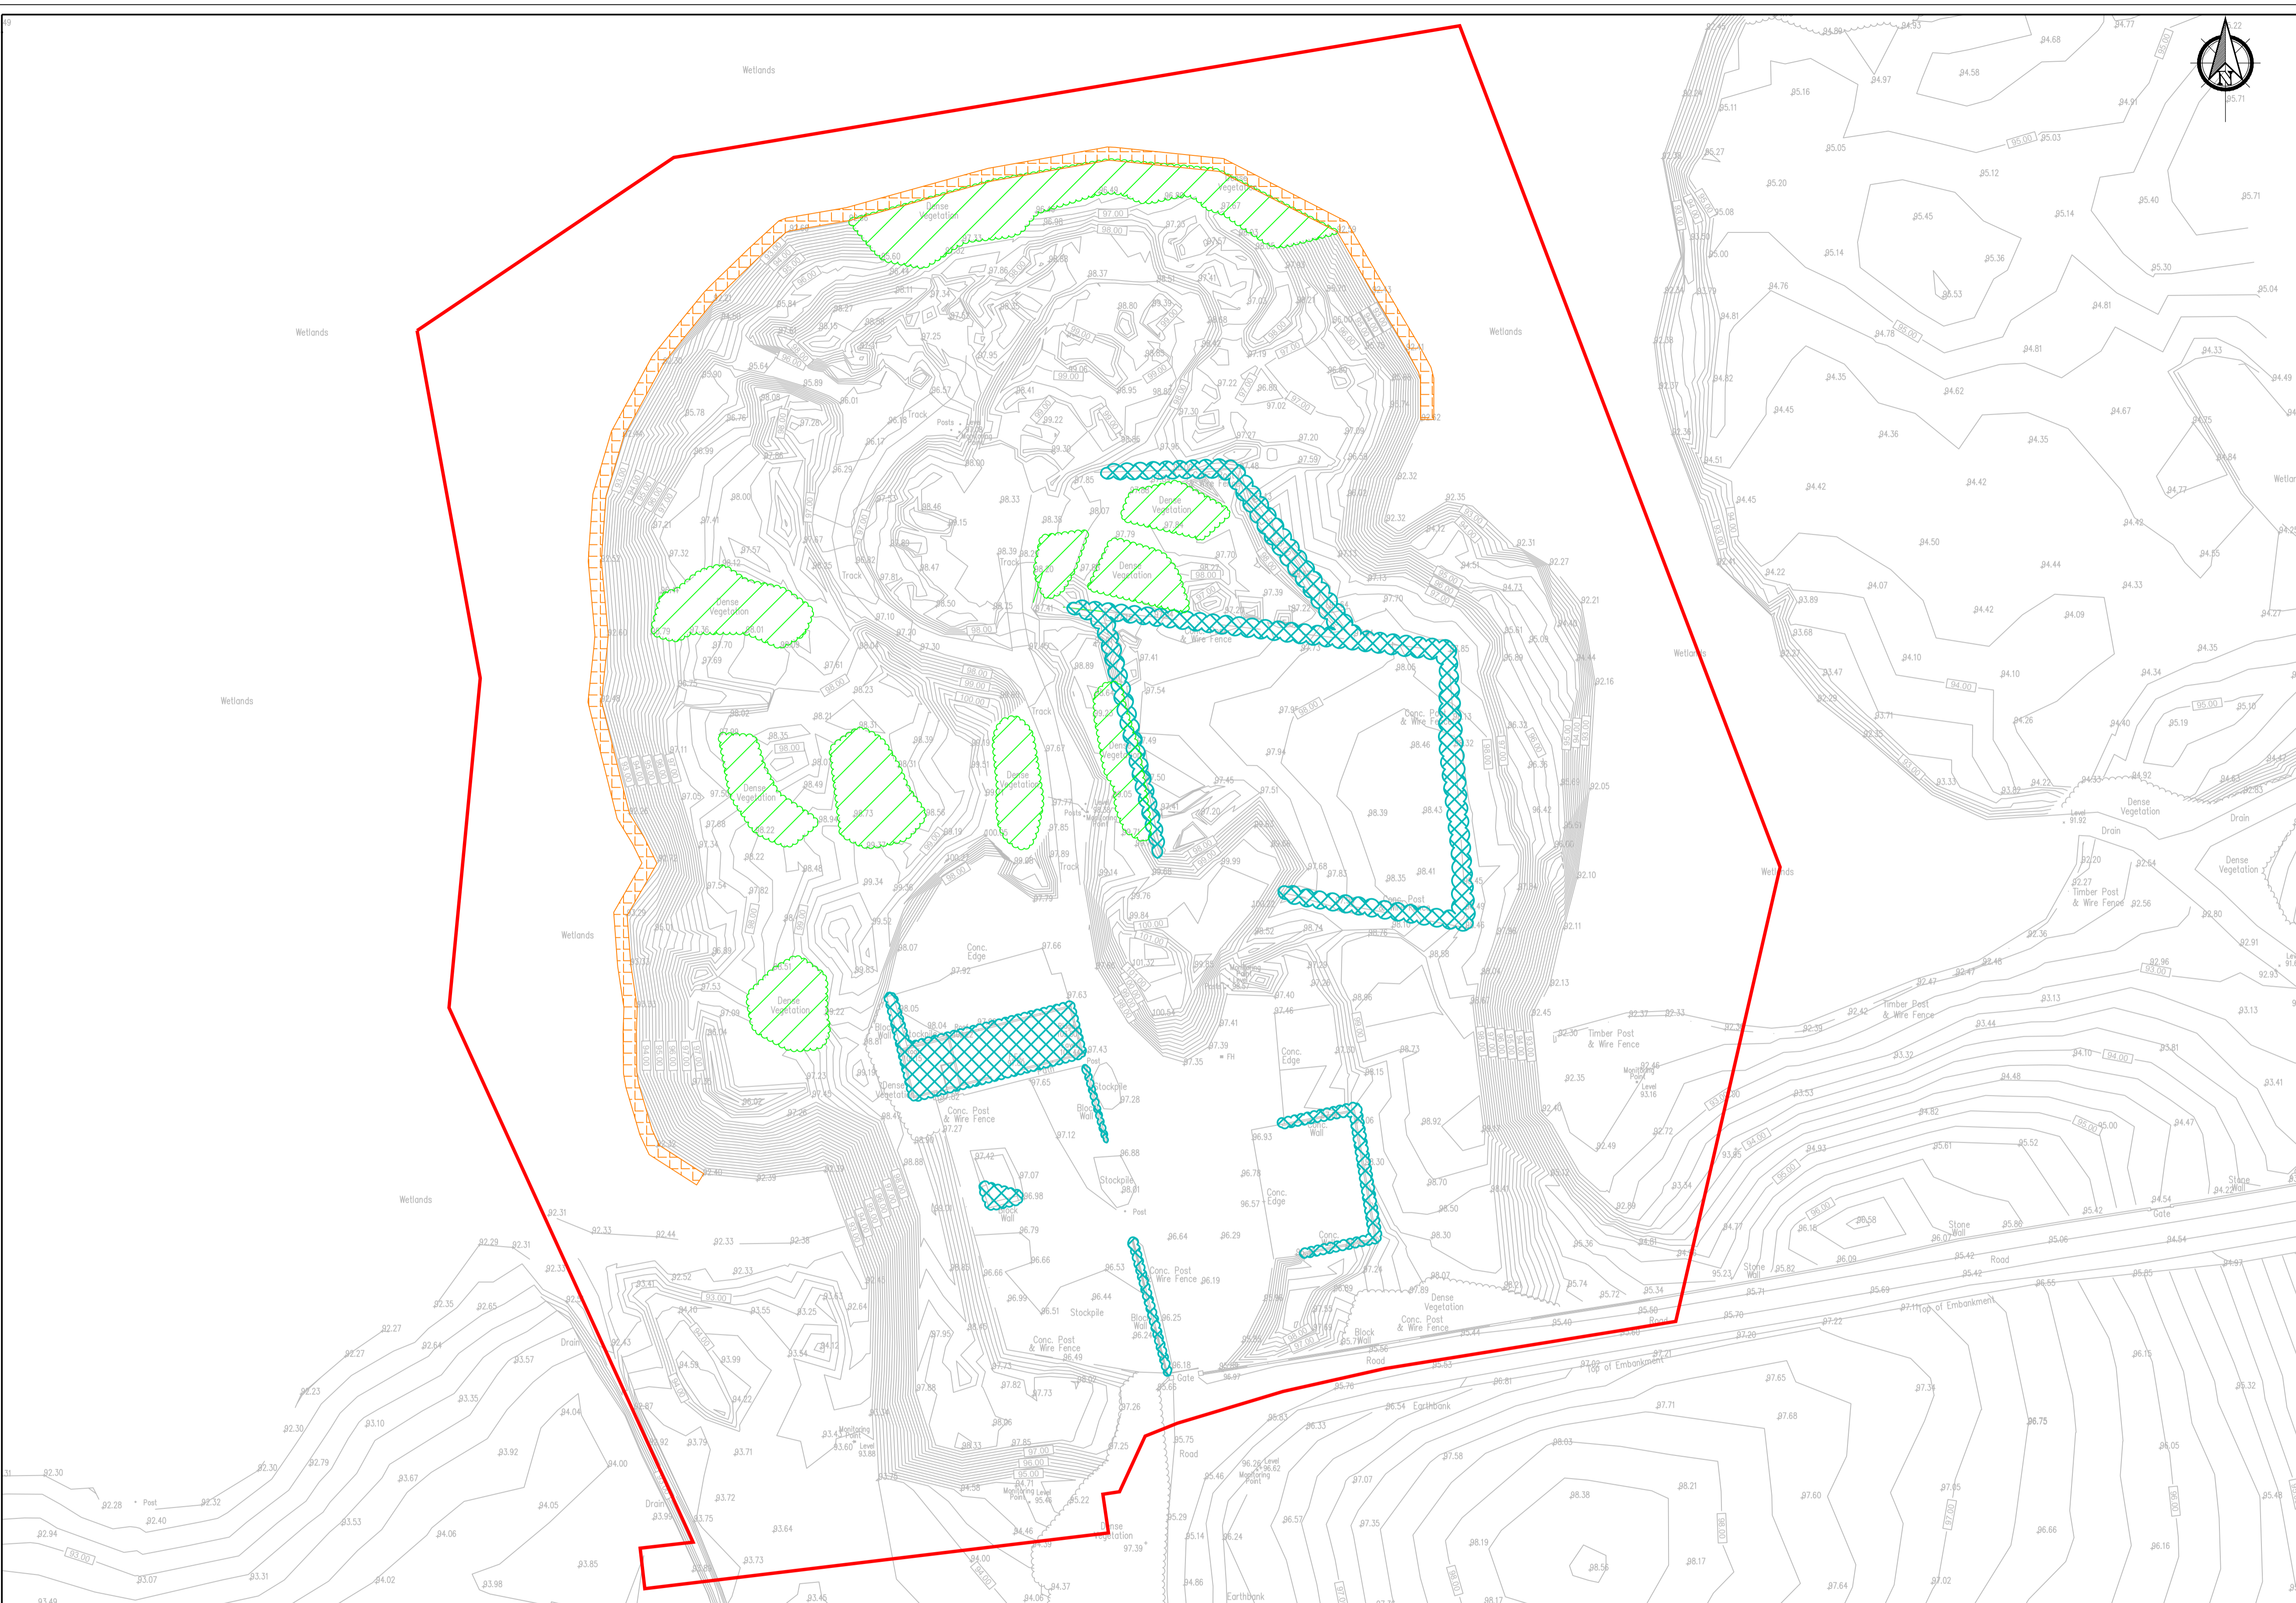

Legend

- Site Boundary
- Tree Felling
- Demolition
- Dense Vegetation to be Cleared

Note:
Demolition of Existing Structures to Ground Level Only

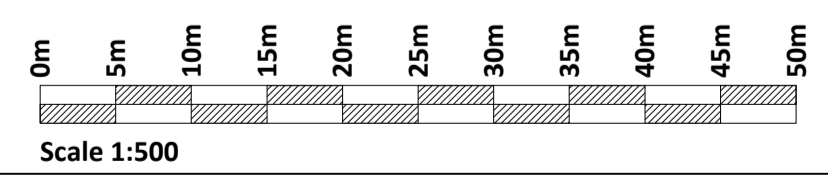

If Applicable : Ordnance Survey Ireland Licence No. EN 0001220 © Ordnance Survey Ireland and Government of Ireland

FEHILY TIMONEY Cork | Dublin | Carlow
www.fehilytimoney.ie

No part of this document may be reproduced or transmitted in any form or stored in any retrieval system of any nature without the written permission of Fehily Timoney & Company as copyright holder except as agreed for use on the project for which the document was originally issued. Do not scale. Use figured dimensions only. If in doubt - Ask!

Rev.	Description	App By	Date
A	ISSUE FOR APPROVAL	CJC	11.08.20
B	ISSUE FOR PLANNING	CJC	20.09.21
C	ISSUE FOR PLANNING	CJC	10.12.21
D	ISSUE FOR PLANNING	CJC	27.09.22

PROJECT	TIPPERARY TOWN HISTORIC LANDFILL REMEDIATION
SHEET	DEMOLITION & SITE CLEARANCE PLAN

CLIENT			
TIPPERARY COUNTY COUNCIL			
Date	11.08.20	Project number	P0563
Drawn by	SOC	Drawing Number	P0563-0100-0004
Checked by	AB	Scale (@ A1-)	500
		Rev	D

O:\ACAD\2018\P0563\0563-0100-0004


24 October 2022



Legend
 — Site Boundary
 MW-XX Existing Site Monitoring Infrastructure



© 2020 Microsoft Corporation © 2020 Maxar © CNES (2020) Distribution Airbus DS 

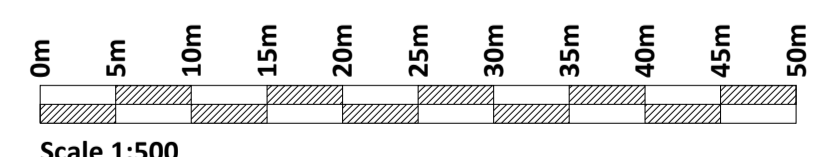

If Applicable : Ordnance Survey Ireland Licence No. EN 0001220 © Ordnance Survey Ireland and Government of Ireland

 **FEHILY TIMONEY** Cork | Dublin | Carlow
www.fehilytimoney.ie



No part of this document may be reproduced or transmitted in any form or stored in any retrieval system of any nature without the written permission of Fehily Timoney & Company as copyright holder except as agreed for use on the project for which the document was originally issued. Do not scale. Use figured dimensions only. If in doubt - Ask!

Rev.	Description	App By	Date
A	ISSUE FOR APPROVAL	CJC	11.08.20
B	ISSUE FOR PLANNING	CJC	20.09.21
C	ISSUE FOR PLANNING	CJC	10.12.21
D	ISSUE FOR PLANNING	CJC	27.09.22

PROJECT	CLIENT		
TIPPERARY TOWN HISTORIC LANDFILL REMEDIATION	TIPPERARY COUNTY COUNCIL		
SHEET	Date	Project number	Scale (@ A1-)
EXISTING SITE MONITORING INFRASTRUCTURE	11.08.20	P0563	500
	Drawn by	Drawing Number	Rev
	SOC	P0563-0100-0005	D
	Checked by		
	AB		

O:\ACAD\2018\0563\0563-0100-0005


24 October 2022

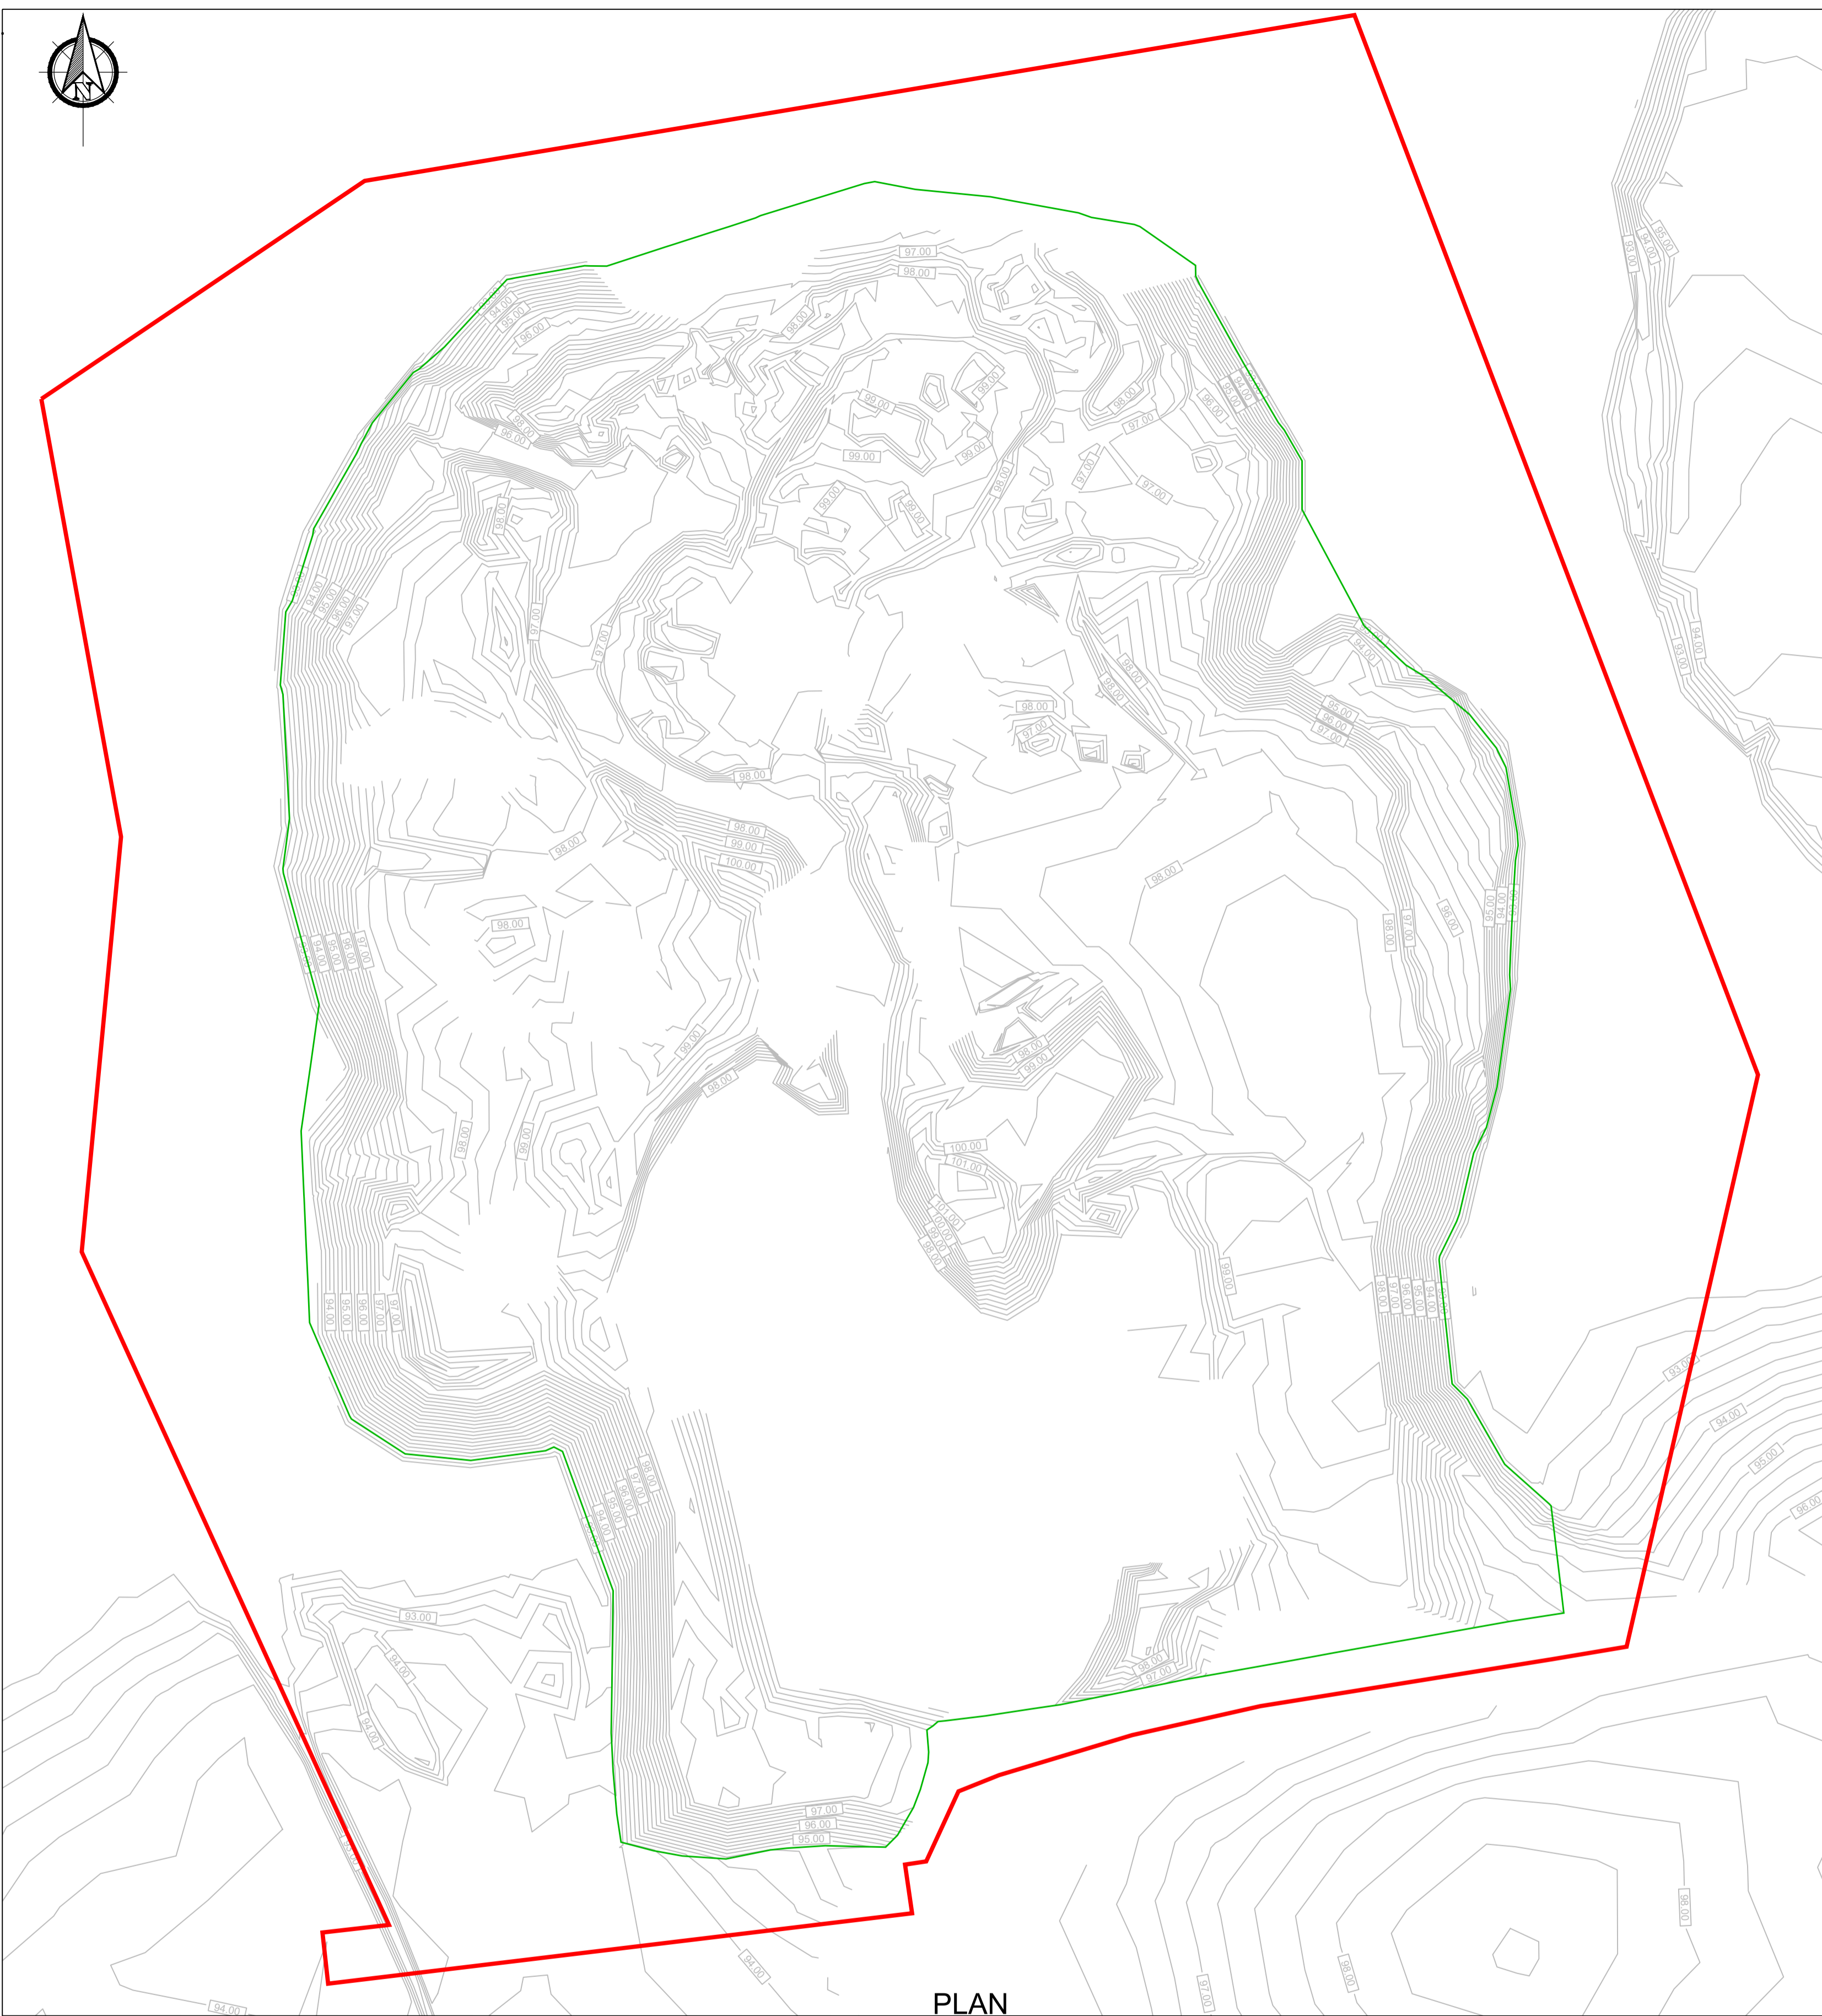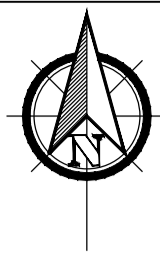

PLAN


Scale 1:500

If Applicable : Ordnance Survey Ireland Licence No. EN 0001220 © Ordnance Survey Ireland and Government of Ireland

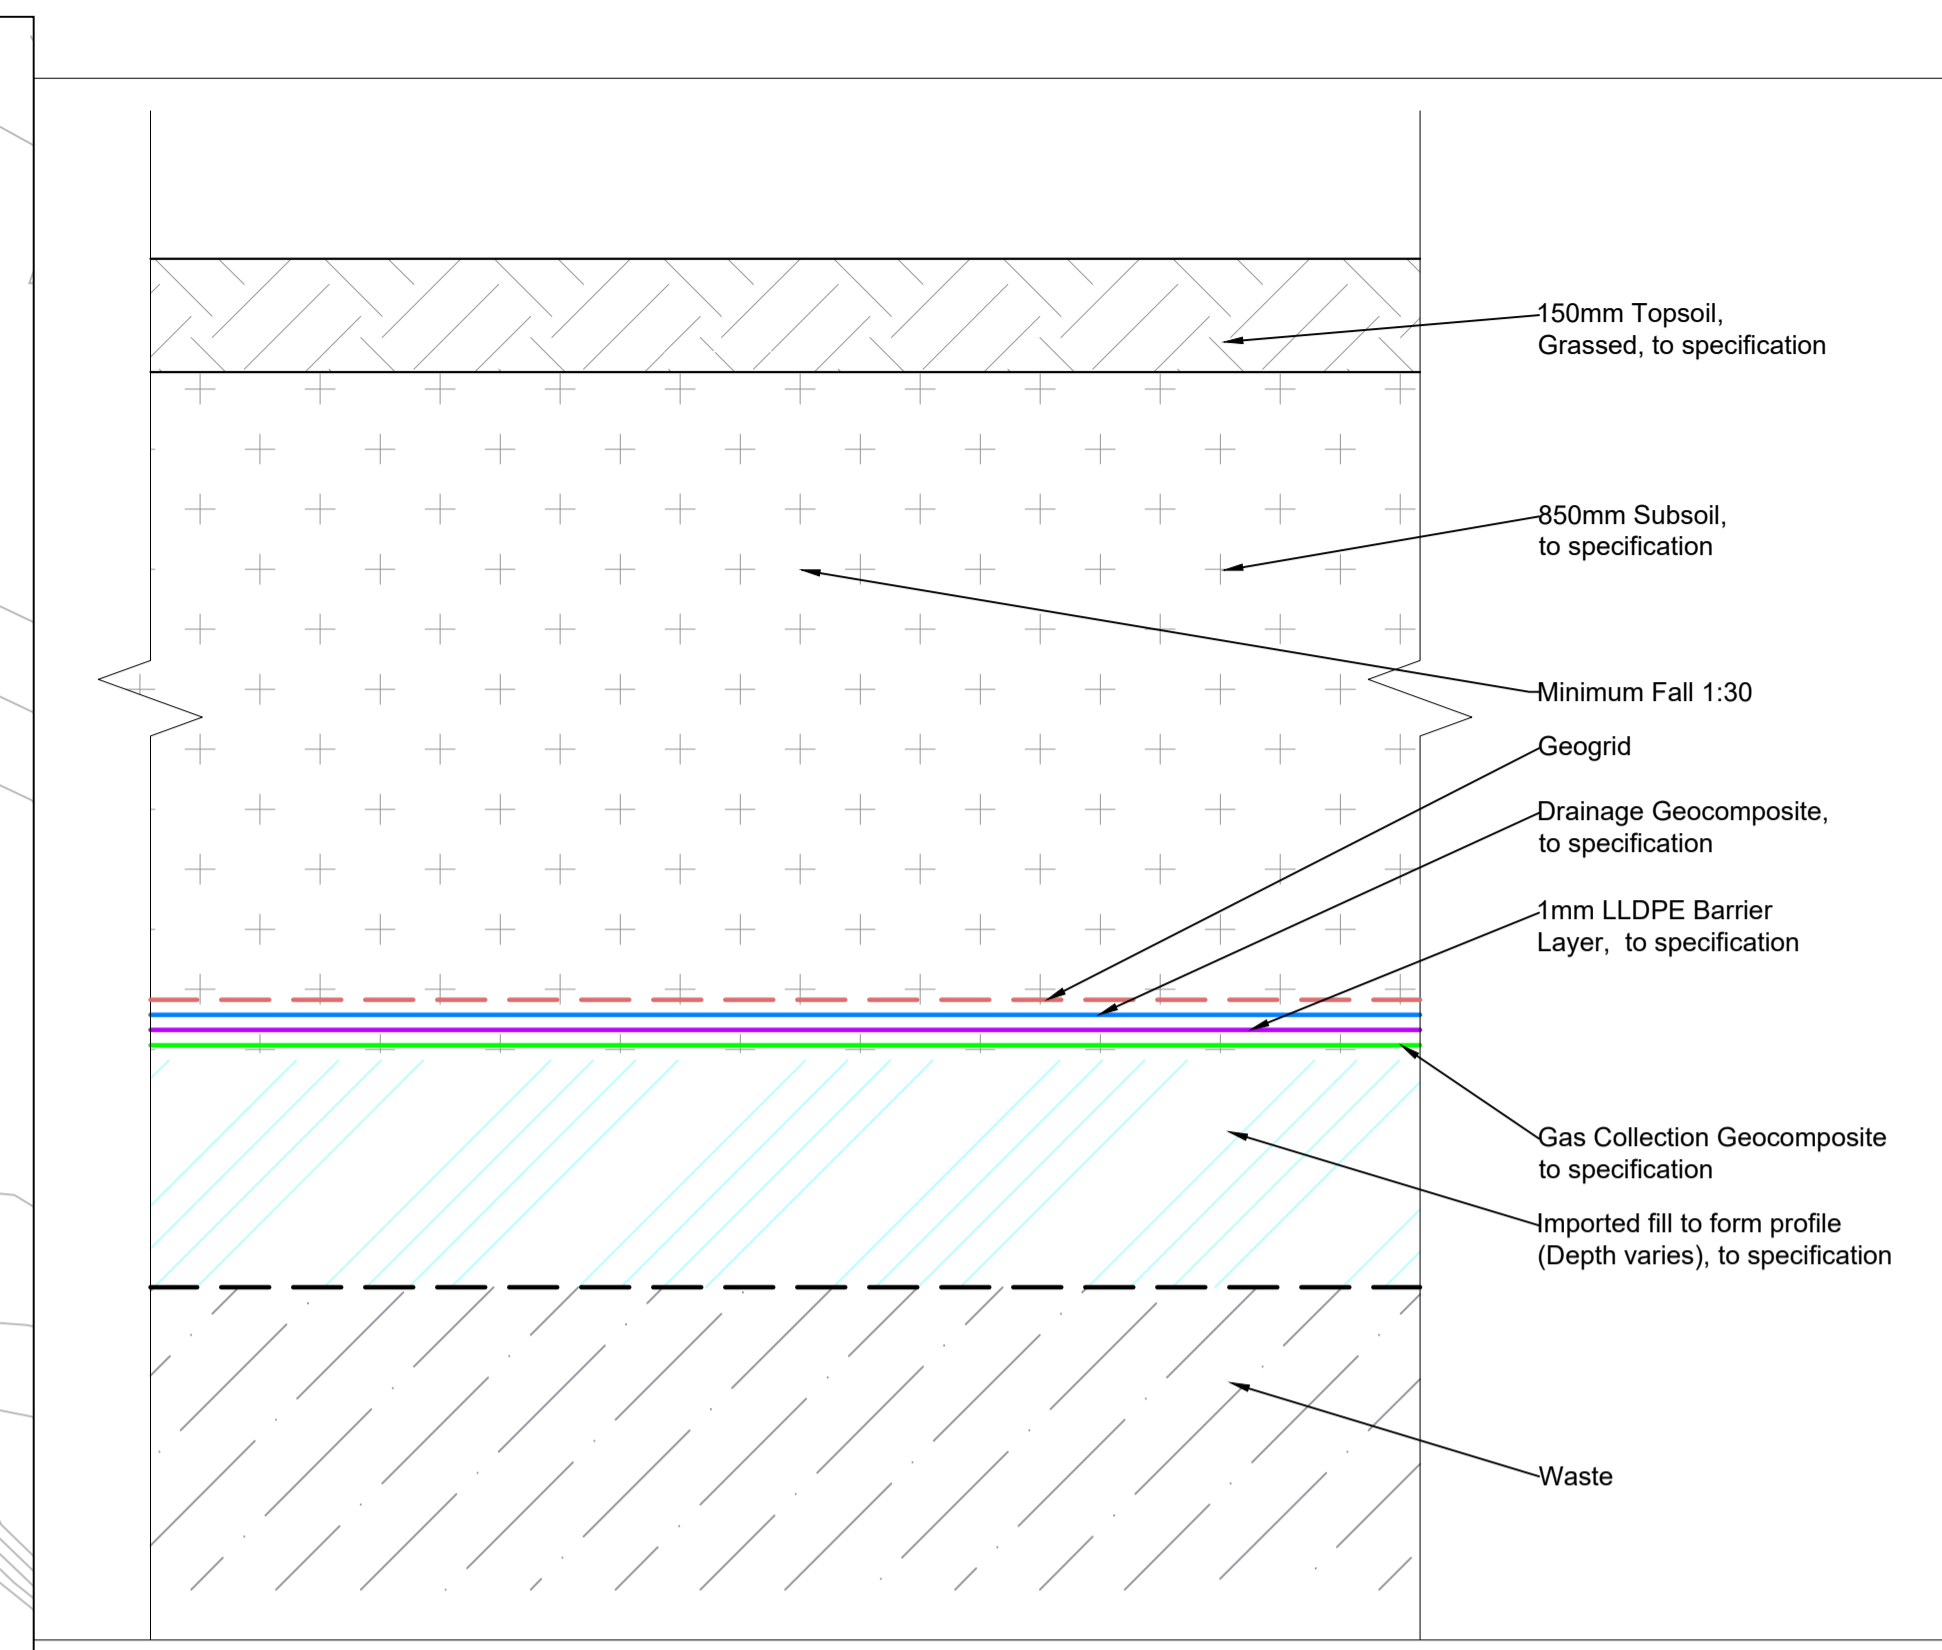

TYPICAL CAPPING DETAIL - WITH GEOGRID


Scale 1:10

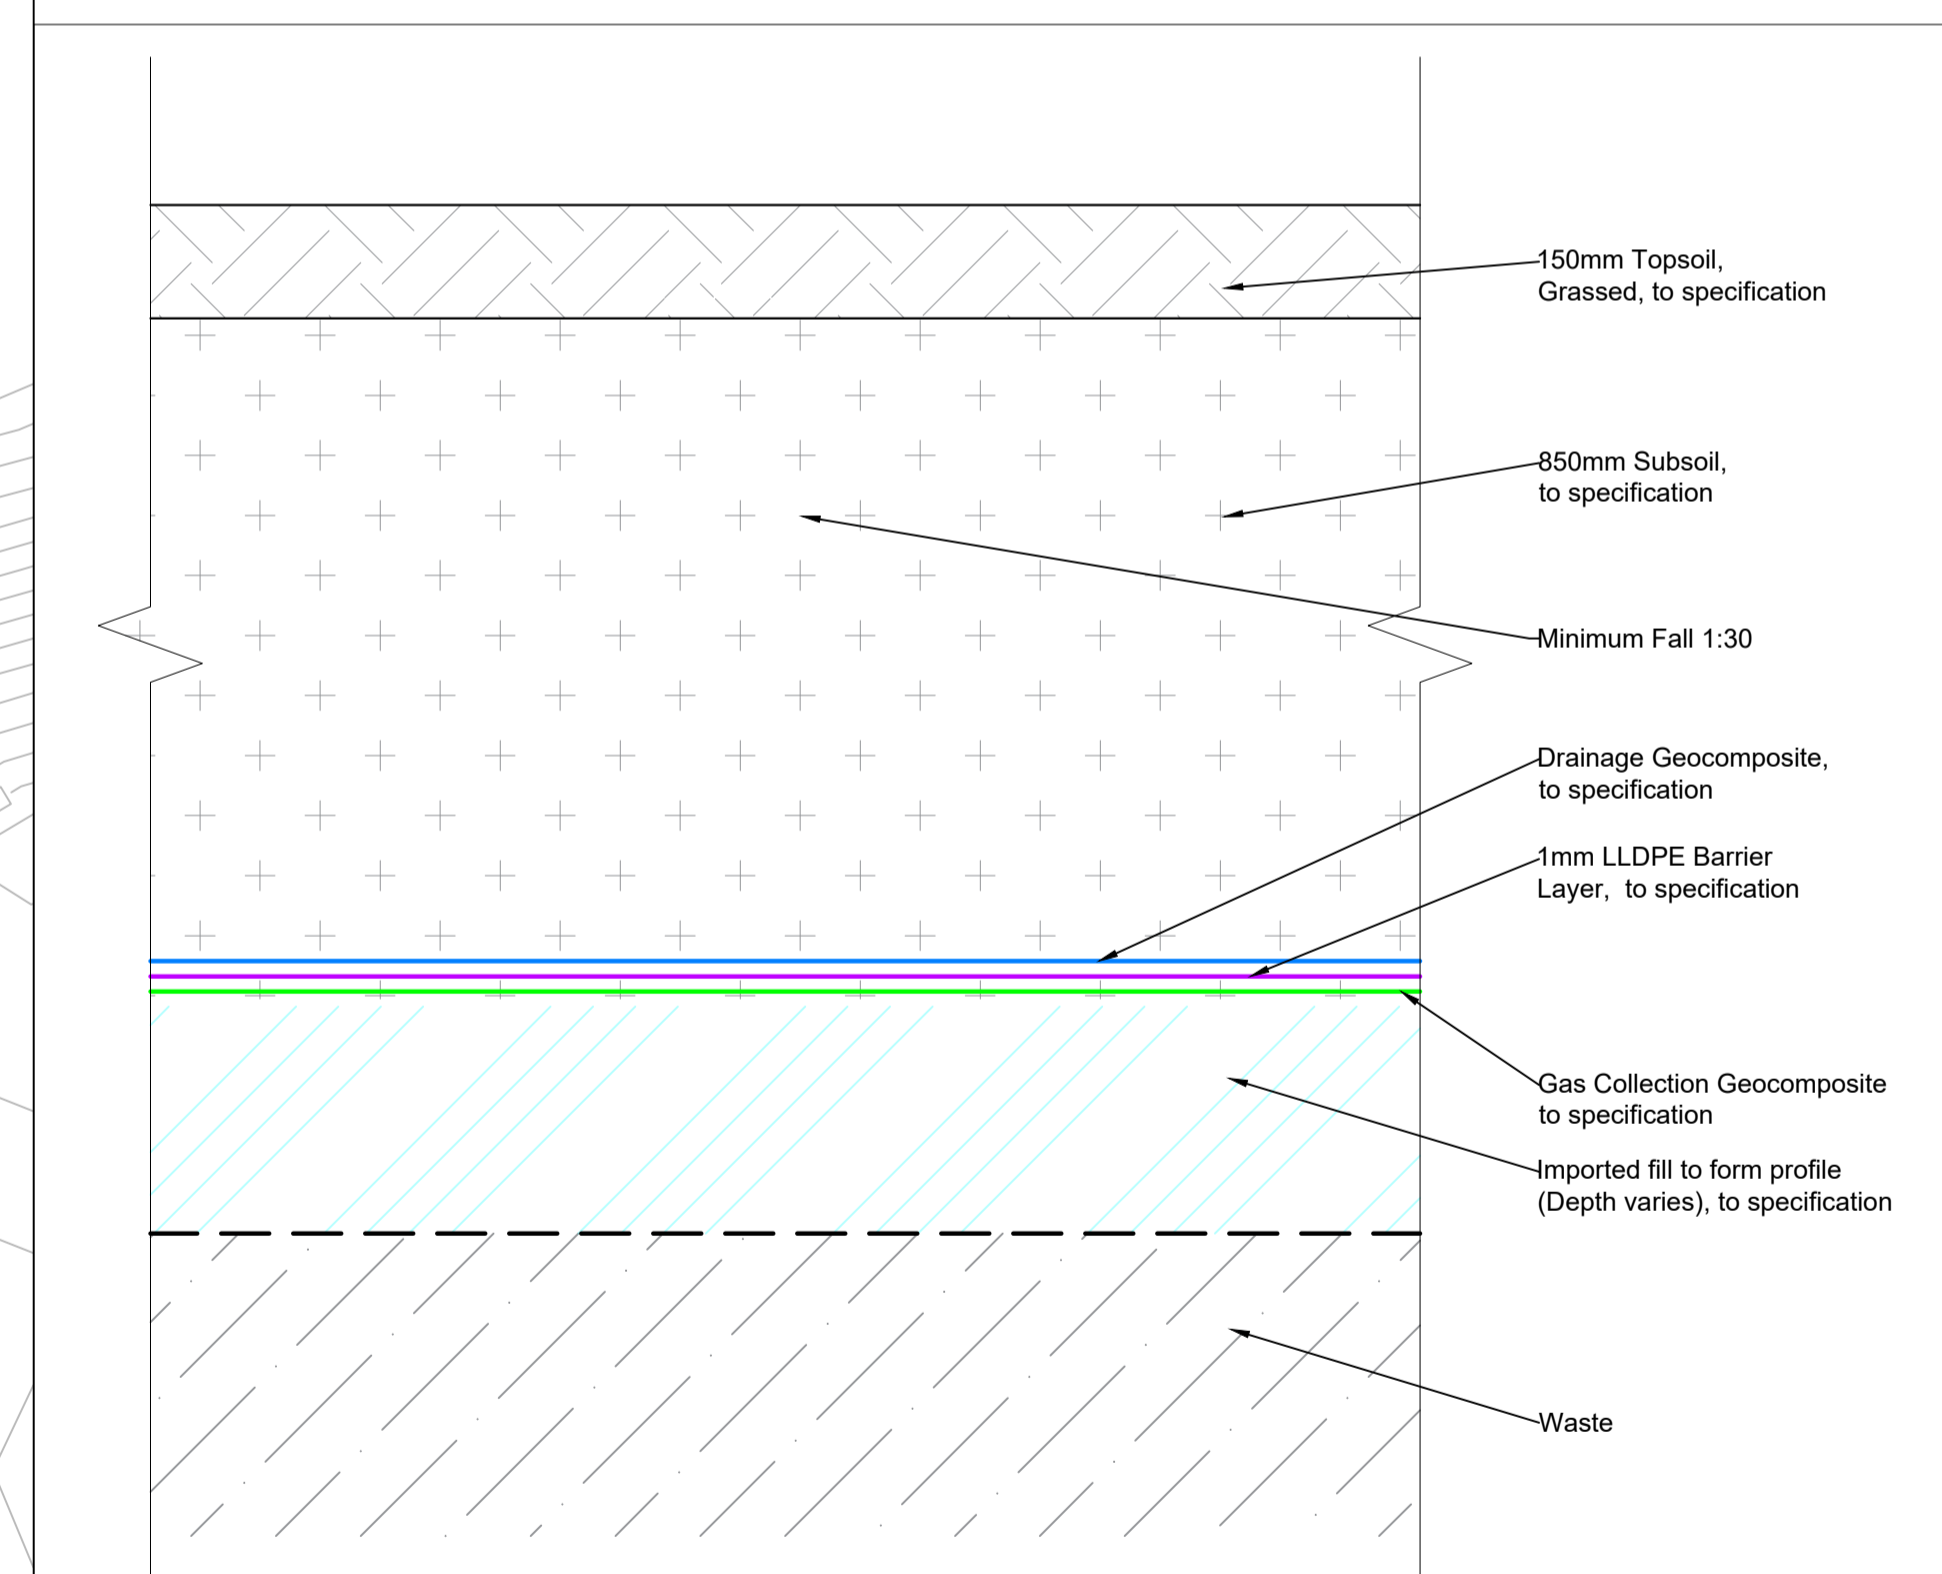

TYPICAL CAPPING DETAIL - WITHOUT GEOGRID

Scale 1:10

- Legend**
- Site Boundary
 - Capping Boundary
 - Drainage Geocomposite
 - LLDPE Barrier
 - Gas Collection Geocomposite
 - - - Top of Waste
 - - - Geogrid

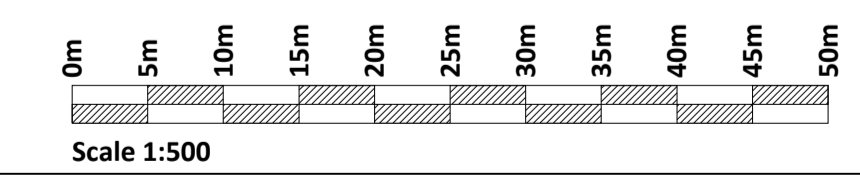

FEHILY TIMONEY Cork | Dublin | Carlow
www.fehilytimoney.ie

No part of this document may be reproduced or transmitted in any form or stored in any retrieval system of any nature without the written permission of Fehily Timoney & Company as copyright holder except as agreed for use on the project for which the document was originally issued. Do not scale. Use figured dimensions only. If in doubt - Ask!

Rev.	Description	App By	Date
A	ISSUE FOR APPROVAL	CJC	17.08.20
B	ISSUE FOR PLANNING	CJC	20.09.21
C	ISSUE FOR PLANNING	CJC	10.12.21
D	ISSUE FOR PLANNING	CJC	27.09.22


PROJECT		CLIENT	
TIPPERARY TOWN HISTORIC LANDFILL REMEDIATION		TIPPERARY COUNTY COUNCIL	
SHEET		Date	Scale (@ A1-)
PROPOSED LANDFILL CAPPING AREA		17.08.20	As Shown
		Project number	Rev
		P0563	D
		Drawn by	Drawing Number
		SOC	P0563-0100-0006
		Checked by	
		AB	

O:\ACAD\2018\0563\0563-0100-0006

24 October 2022



Legend
 — Site Boundary
 — Capping Boundary

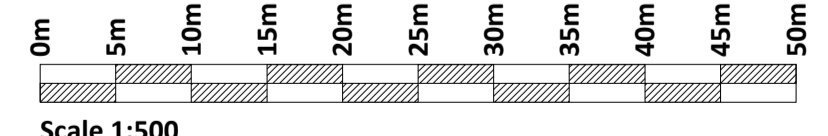

If Applicable : Ordnance Survey Ireland Licence No. EN 0001220 © Ordnance Survey Ireland and Government of Ireland



No part of this document may be reproduced or transmitted in any form or stored in any retrieval system of any nature without the written permission of Fehily Timoney & Company as copyright holder except as agreed for use on the project for which the document was originally issued. Do not scale. Use figured dimensions only. If in doubt - Ask!


Rev.	Description	App By	Date
A	ISSUE FOR APPROVAL	CJC	17.08.20
B	ISSUE FOR PLANNING	CJC	20.09.21
C	ISSUE FOR PLANNING	CJC	10.12.21
D	ISSUE FOR PLANNING	CJC	27.09.22

PROJECT	TIPPERARY TOWN HISTORIC LANDFILL REMEDIATION		
SHEET	PROPOSED LANDFILL CAPPING FORMATION LEVEL		


CLIENT	TIPPERARY COUNTY COUNCIL		
Date	17.08.20	Project number	P0563
Drawn by	SOC	Drawing Number	P0563-0100-0007
Checked by	AB	Rev	
		Scale (@ A1-)	500

O:\ACAD\2018\0563\0563-0100-0007

24 October 2022

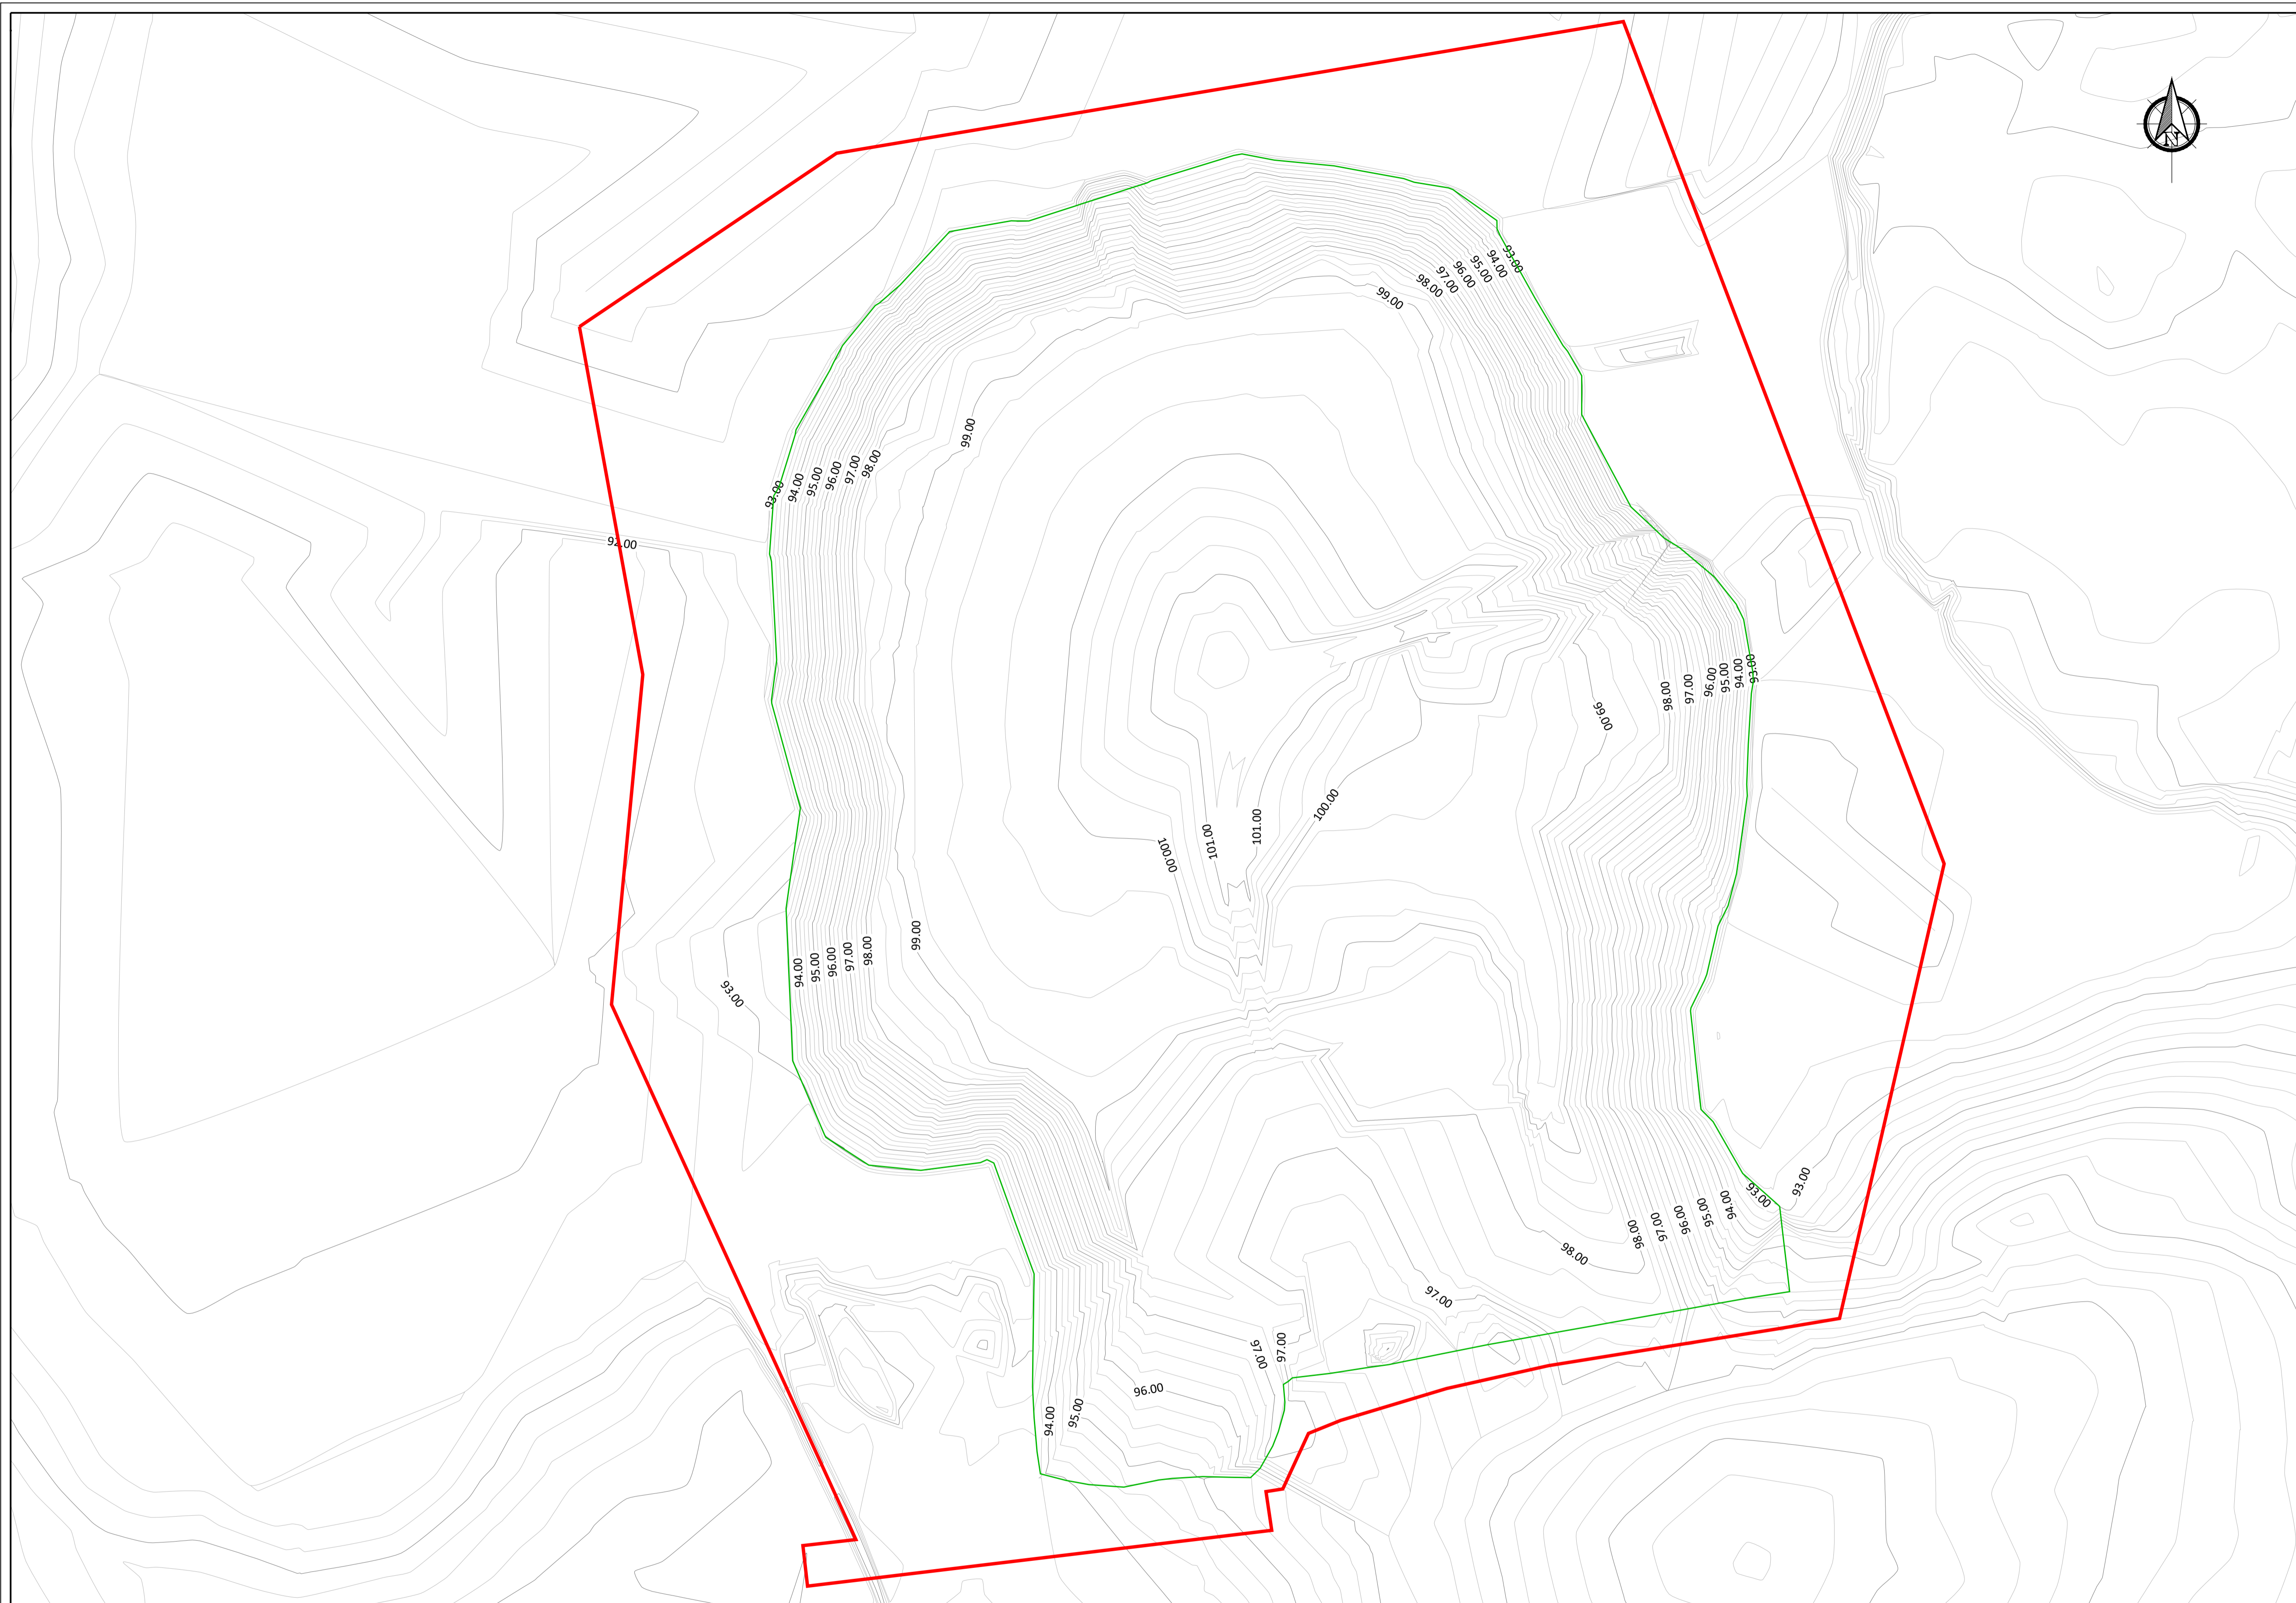

Legend
 — Site Boundary
 — Capping Boundary

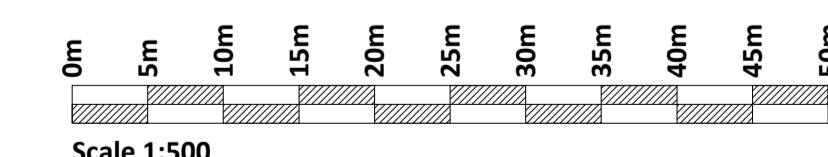

If Applicable : Ordnance Survey Ireland Licence No. EN 0001220 © Ordnance Survey Ireland and Government of Ireland



No part of this document may be reproduced or transmitted in any form or stored in any retrieval system of any nature without the written permission of Fehily Timoney & Company as copyright holder except as agreed for use on the project for which the document was originally issued. Do not scale. Use figured dimensions only. If in doubt - Ask!

Rev.	Description	App By	Date
A	ISSUE FOR APPROVAL	CJC	17.08.20
B	ISSUE FOR PLANNING	CJC	20.09.21
C	ISSUE FOR PLANNING	CJC	10.12.21
D	ISSUE FOR PLANNING	CJC	27.09.22


PROJECT	CLIENT		
TIPPERARY TOWN HISTORIC LANDFILL REMEDIATION	TIPPERARY COUNTY COUNCIL		
SHEET	Date	Project number	Scale (@ A1-)
PROPOSED RESTORATION CONTOURS	17.08.20	P0563	500
	Drawn by	Drawing Number	Rev
	SOC	P0563-0100-0008	D
	Checked by		
	AB		

O:\ACAD\2018\0563\0563-0100-0008

24 October 2022



- Legend**
- Site Boundary
 - Capping Boundary
 - Geogrid Area
 - / / / / Geogrid Area

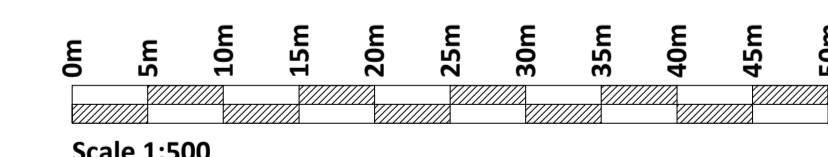

If Applicable : Ordnance Survey Ireland Licence No. EN 0001220 © Ordnance Survey Ireland and Government of Ireland



No part of this document may be reproduced or transmitted in any form or stored in any retrieval system of any nature without the written permission of Fehily Timoney & Company as copyright holder except as agreed for use on the project for which the document was originally issued. Do not scale. Use figured dimensions only. If in doubt - Ask!



Rev.	Description	App By	Date
A	ISSUE FOR APPROVAL	CJC	18.08.20
B	ISSUE FOR PLANNING	CJC	20.09.21
C	ISSUE FOR PLANNING	CJC	10.12.21
D	ISSUE FOR PLANNING	CJC	27.09.22

PROJECT	TIPPERARY TOWN HISTORIC LANDFILL REMEDIATION		
SHEET	PROPOSED GEOGRID LAYOUT		

CLIENT				TIPPERARY COUNTY COUNCIL			
Date	18.08.20	Project number	P0563	Scale (@ A1-)	500	Rev	D
Drawn by	SOC	Drawing Number	P0563-0100-0009				
Checked by	AB						

O:\ACAD\2018\0563\0563-0100-0009


24 October 2022

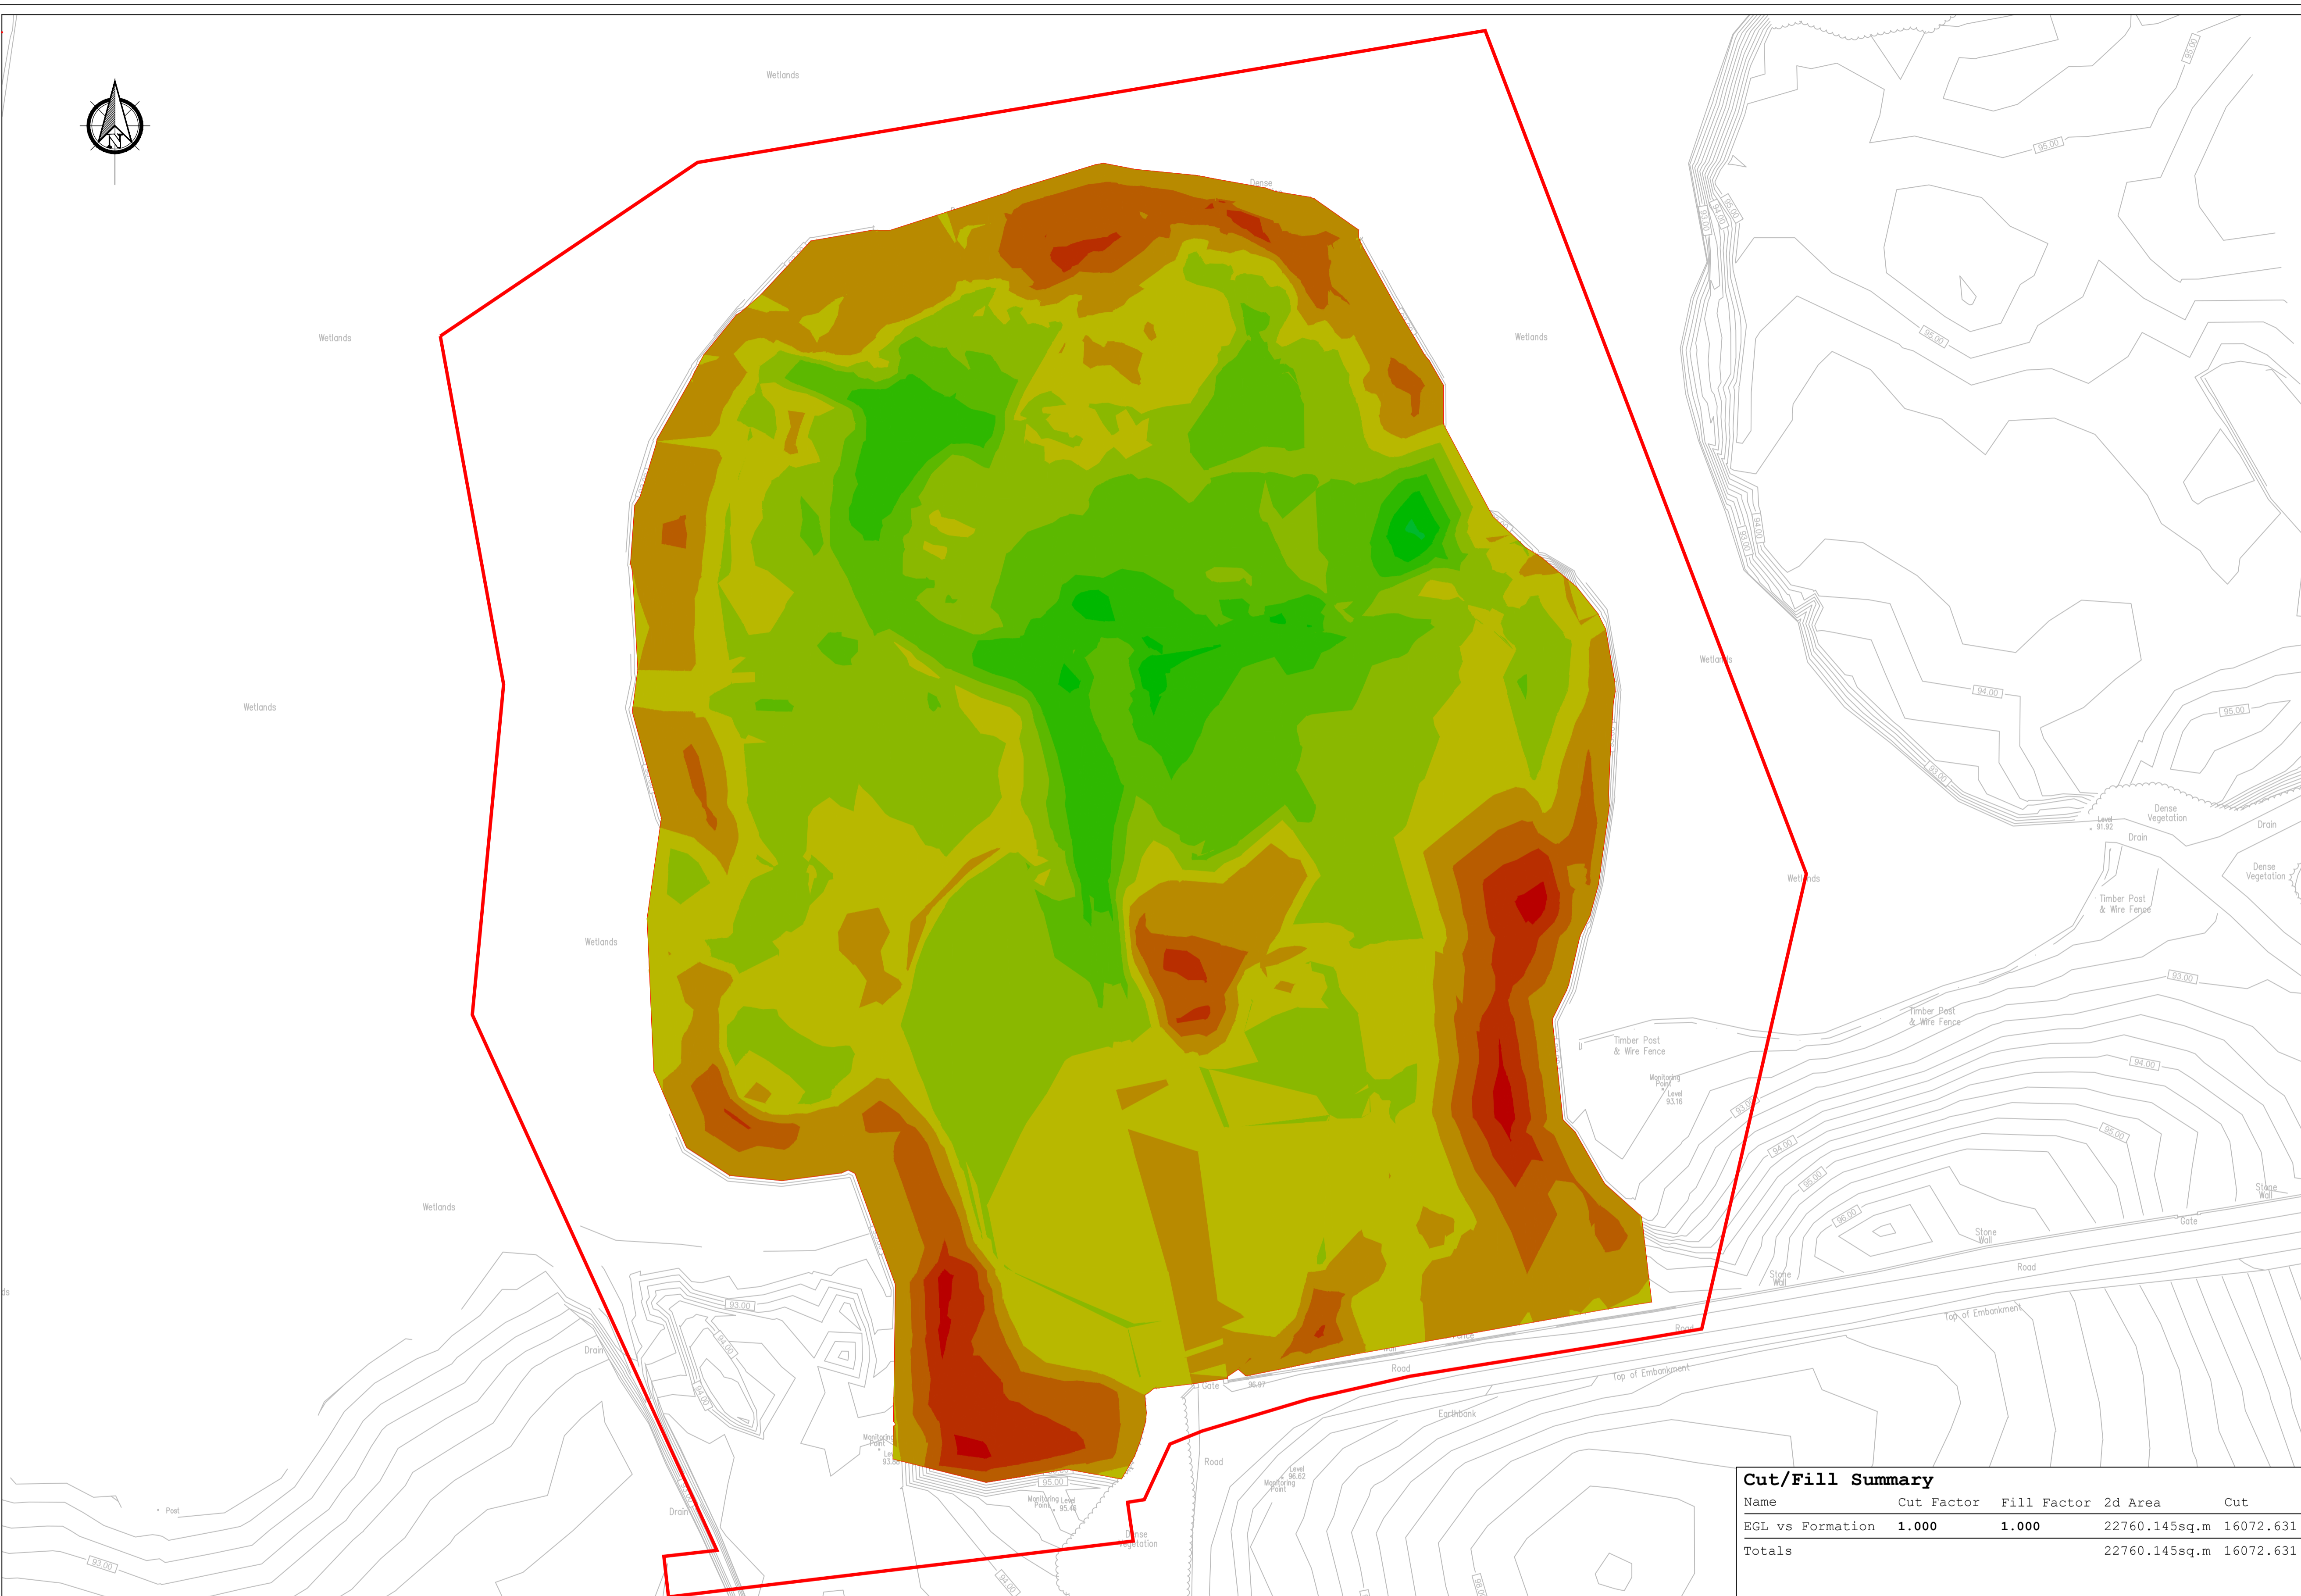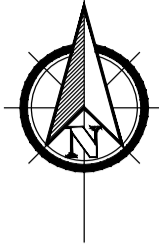

Legend
— Site Boundary

SURFACE LEVEL DATA			
NUMBER	MINIMUM LEVEL	MAXIMUM LEVEL	COLOUR
1	-5.00	-4.00	
2	-4.00	-3.00	
3	-3.00	-2.00	
4	-2.00	-1.00	
5	-1.00	0.00	
6	0.00	1.00	
7	1.00	2.00	
8	2.00	3.00	
9	3.00	4.00	
10	4.00	5.00	

Cut/Fill Summary						
Name	Cut Factor	Fill Factor	2d Area	Cut	Fill	Net
EGL vs Formation	1.000	1.000	22760.145sq.m	16072.631 Cu. M.	9384.865 Cu. M.	6687.766 Cu. M.<Cut>
Totals			22760.145sq.m	16072.631 Cu. M.	9384.865 Cu. M.	6687.766 Cu. M.<Cut>

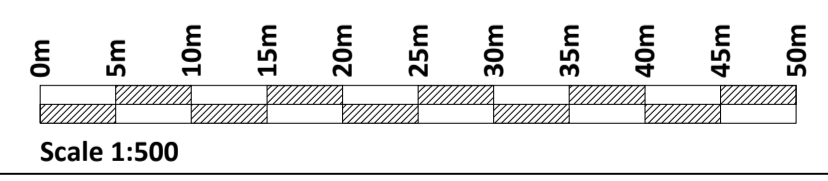

If Applicable : Ordnance Survey Ireland Licence No. EN 0001220 © Ordnance Survey Ireland and Government of Ireland



No part of this document may be reproduced or transmitted in any form or stored in any retrieval system of any nature without the written permission of Fehily Timoney & Company as copyright holder except as agreed for use on the project for which the document was originally issued. Do not scale. Use figured dimensions only. If in doubt - Ask!


Rev.	Description	App By	Date
A	ISSUE FOR APPROVAL	CJC	18.08.20
B	ISSUE FOR PLANNING	CJC	20.09.21
C	ISSUE FOR PLANNING	CJC	10.12.21
D	ISSUE FOR PLANNING	CJC	27.09.22

PROJECT	TIPPERARY TOWN HISTORIC LANDFILL REMEDIATION
SHEET	PROPOSED CUT AND FILL PLAN

CLIENT			
TIPPERARY COUNTY COUNCIL			
Date	18.08.20	Project number	P0563
Scale (@ A1-)	500	Drawing Number	P0563-0100-0010
Drawn by	SOC	Checked by	AB
Rev	D		

O:\ACAD\2018\0563\0563-0100-0010

24 October 2022

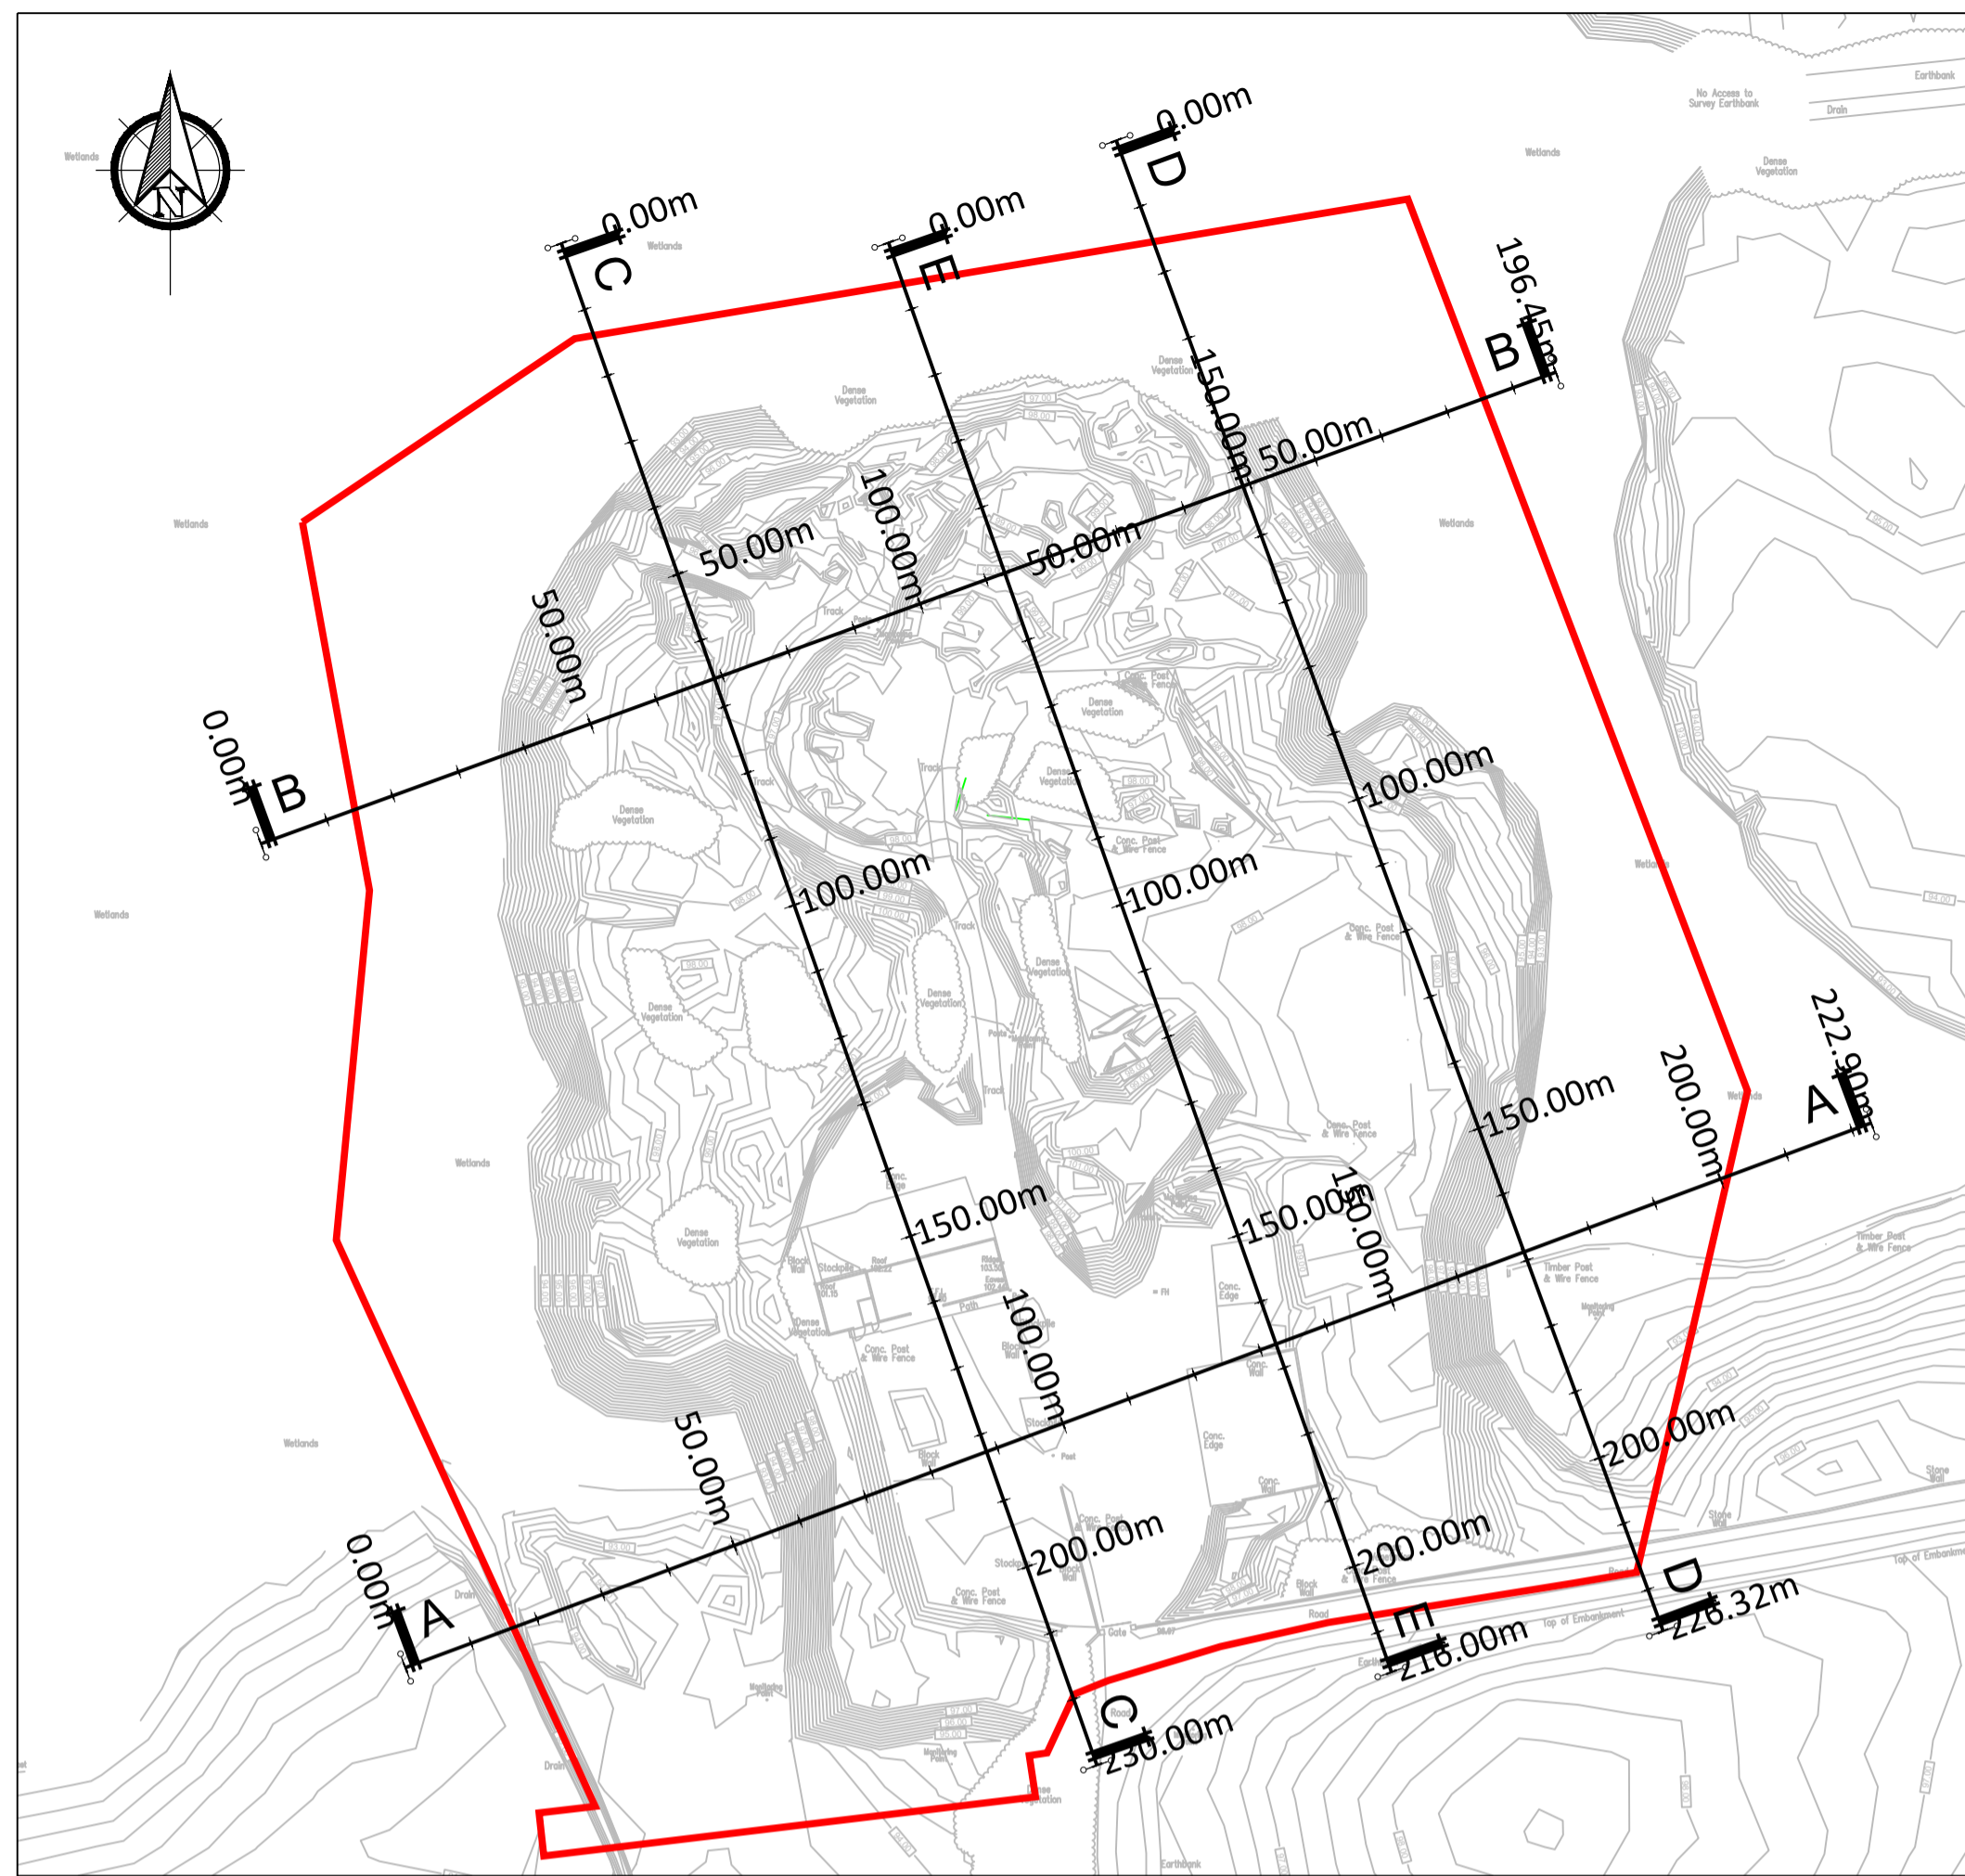

PLAN
Scale 1:1000

- Legend**
- Site Boundary
 - Existing Ground Level
 - Formation Level
 - Proposed Ground Level

Chainage	Prop. Road Level	Formation Level	Extg Ground Level	Lvl Difference
0.000	93.792	93.792	0.000	0.000
0.000	93.957	93.957	0.000	0.000
0.000	93.103	93.103	0.000	0.000
0.000	94.260	94.260	0.000	0.000
0.000	93.507	93.507	0.000	0.000
0.000	93.500	93.500	0.000	0.000
0.990	94.749	93.759	93.759	60.000
1.339	96.686	96.327	97.327	70.000
-0.752	96.853	96.607	97.607	80.000
-0.332	96.678	96.210	97.210	90.000
0.000	96.904	95.904	96.904	100.000
-0.159	96.930	96.088	97.088	110.000
-0.487	97.122	96.609	97.609	120.000
-0.996	97.258	97.284	98.284	130.000
-1.111	98.384	98.495	99.495	140.000
1.671	98.847	96.176	97.176	150.000
1.286	95.427	93.141	94.141	160.000
0.000	92.293	92.293	92.293	170.000
0.000	92.385	92.385	92.385	180.000
0.000	92.181	92.181	92.181	190.000
0.000	91.885	91.885	91.885	200.000
0.000	92.477	92.477	92.477	210.000
0.000	92.483	92.483	92.483	220.000
0.000	92.481	92.481	92.481	222.900

SECTION A-A
Scale 1:500

Chainage	Prop. Road Level	Formation Level	Extg Ground Level	Lvl Difference
0.000	91.798	91.798	0.000	0.000
0.000	91.570	91.570	0.000	0.000
0.000	91.872	91.872	0.000	0.000
0.000	92.439	92.439	0.000	0.000
0.644	94.765	93.121	94.121	40.000
-0.377	97.388	96.712	97.712	50.000
-1.130	97.751	97.881	98.881	60.000
-2.336	97.027	98.358	99.358	70.000
-3.291	96.261	96.552	99.552	80.000
-3.161	96.499	96.659	99.659	90.000
-1.098	96.627	96.724	99.724	100.000
-0.809	96.870	96.679	99.679	110.000
-0.448	99.133	98.601	99.601	120.000
-0.881	98.623	98.503	99.503	130.000
-1.980	97.200	98.090	99.090	140.000
0.851	96.918	95.065	96.065	150.000
0.000	92.504	92.504	92.504	160.000
0.000	92.525	92.525	92.525	170.000
0.000	93.544	93.544	93.544	180.000
0.000	91.996	91.996	91.996	190.000
0.000	92.232	92.232	92.232	196.400

SECTION B-B
Scale 1:500

Chainage	Prop. Road Level	Formation Level	Extg Ground Level	Lvl Difference
0.000	91.701	91.701	0.000	0.000
0.000	91.620	91.620	0.000	0.000
0.000	91.864	91.864	0.000	0.000
0.000	92.153	92.153	0.000	0.000
0.385	95.337	93.953	94.953	40.000
4.793	96.445	97.288	98.288	50.000
-1.109	97.731	97.840	98.840	60.000
-2.930	96.498	96.427	99.427	70.000
-2.671	96.932	96.604	99.604	80.000
-1.578	98.205	98.783	99.783	90.000
-1.856	98.048	98.904	99.904	100.000
-1.702	98.354	99.055	100.055	110.000
4.382	98.667	99.048	100.048	120.000
-4.822	98.017	98.839	99.839	130.000
-4.501	98.109	98.610	99.610	140.000
-4.475	97.899	98.374	99.374	150.000
-4.258	97.452	97.709	98.709	160.000
-0.468	97.251	96.719	97.719	170.000
-0.406	96.967	96.373	97.373	180.000
-0.381	96.613	95.994	96.994	190.000
-1.000	96.411	96.411	97.411	200.000
-0.336	96.717	96.053	97.053	210.000
0.000	97.039	97.039	97.039	220.000
0.000	96.395	96.395	96.395	226.320


SECTION C-C
Scale 1:500

Chainage	Prop. Road Level	Formation Level	Extg Ground Level	Lvl Difference
0.000	92.315	92.315	0.000	0.000
0.000	92.401	92.401	0.000	0.000
0.000	92.443	92.443	0.000	0.000
0.000	92.484	92.484	0.000	0.000
0.638	95.158	93.521	94.521	40.000
1.148	97.354	95.206	96.206	50.000
-0.554	96.551	96.105	97.105	60.000
-0.499	96.882	96.381	97.381	70.000
-2.086	95.329	96.416	97.416	80.000
-4.958	92.791	96.750	97.750	90.000
-0.967	97.243	97.211	98.211	100.000
-1.009	97.833	97.842	98.842	110.000
0.766	98.652	97.818	98.818	120.000
-0.133	98.090	97.233	98.233	130.000
1.757	97.906	95.149	96.149	140.000
2.503	96.575	93.072	94.072	150.000
0.000	92.705	92.705	92.705	160.000
0.000	92.301	92.301	92.301	170.000
0.000	92.467	92.467	92.467	180.000
0.000	92.619	92.619	92.619	190.000
0.000	93.191	93.191	93.191	200.000
0.000	95.161	95.161	95.161	210.000
0.000	96.760	96.760	96.760	220.000
0.000	97.500	97.500	97.500	226.316

SECTION D-D
Scale 1:500

Chainage	Prop. Road Level	Formation Level	Extg Ground Level	Lvl Difference
0.000	92.365	92.365	0.000	0.000
0.000	92.486	92.486	0.000	0.000
0.894	94.482	93.588	93.588	20.000
2.355	98.730	95.375	96.375	30.000
-0.128	99.120	98.246	99.246	40.000
-0.691	98.877	98.668	99.668	50.000
-0.823	99.085	98.808	99.808	60.000
-2.222	97.895	99.117	100.117	70.000
-2.745	97.590	99.334	100.334	80.000
-3.265	97.255	99.520	100.520	90.000
-3.176	97.617	99.793	100.793	100.000
-2.450	97.937	99.046	100.046	110.000
-2.107	97.651	98.758	99.758	120.000
0.448	99.995	98.547	99.547	130.000
0.112	98.979	97.767	98.767	140.000
-1.004	97.278	97.482	98.482	150.000
-1.011	97.521	97.263	98.263	160.000
-0.618	97.563	97.181	98.181	170.000
-0.173	97.985	97.138	98.138	180.000
-0.284	97.994	96.877	97.877	190.000
0.046	97.519	96.493	97.493	200.000
0.000	96.971	96.971	96.971	210.000
0.000	96.966	96.966	96.966	216.000

SECTION E-E
Scale 1:500

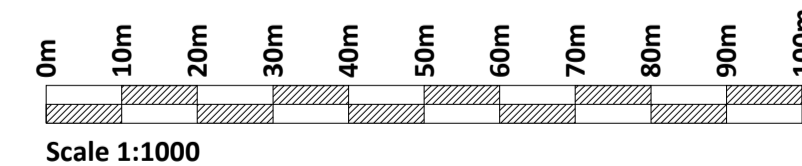

If Applicable : Ordnance Survey Ireland Licence No. EN 0001220 © Ordnance Survey Ireland and Government of Ireland




No part of this document may be reproduced or transmitted in any form or stored in any retrieval system of any nature without the written permission of Fehily Timoney & Company as copyright holder except as agreed for use on the project for which the document was originally issued. Do not scale. Use figured dimensions only. If in doubt - Ask!


Rev.	Description	App By	Date
A	ISSUE FOR APPROVAL	CJC	18.08.20
B	ISSUE FOR PLANNING	CJC	20.09.21
C	ISSUE FOR PLANNING	CJC	10.12.21
D	ISSUE FOR PLANNING	CJC	27.09.22

PROJECT	CLIENT
TIPPERARY TOWN HISTORIC LANDFILL REMEDIATION	TIPPERARY COUNTY COUNCIL
SHEET	Date 18.08.20
SECTIONS A-A. B-B. C-C AND D-D	Project number P0563
	Scale (@ A1-) As Shown
	Drawn by SOC
	Checked by AB
	Drawing Number P0563-0100-0011
	Rev D

O:\ACAD\2018\P0563\0563-0100-0011

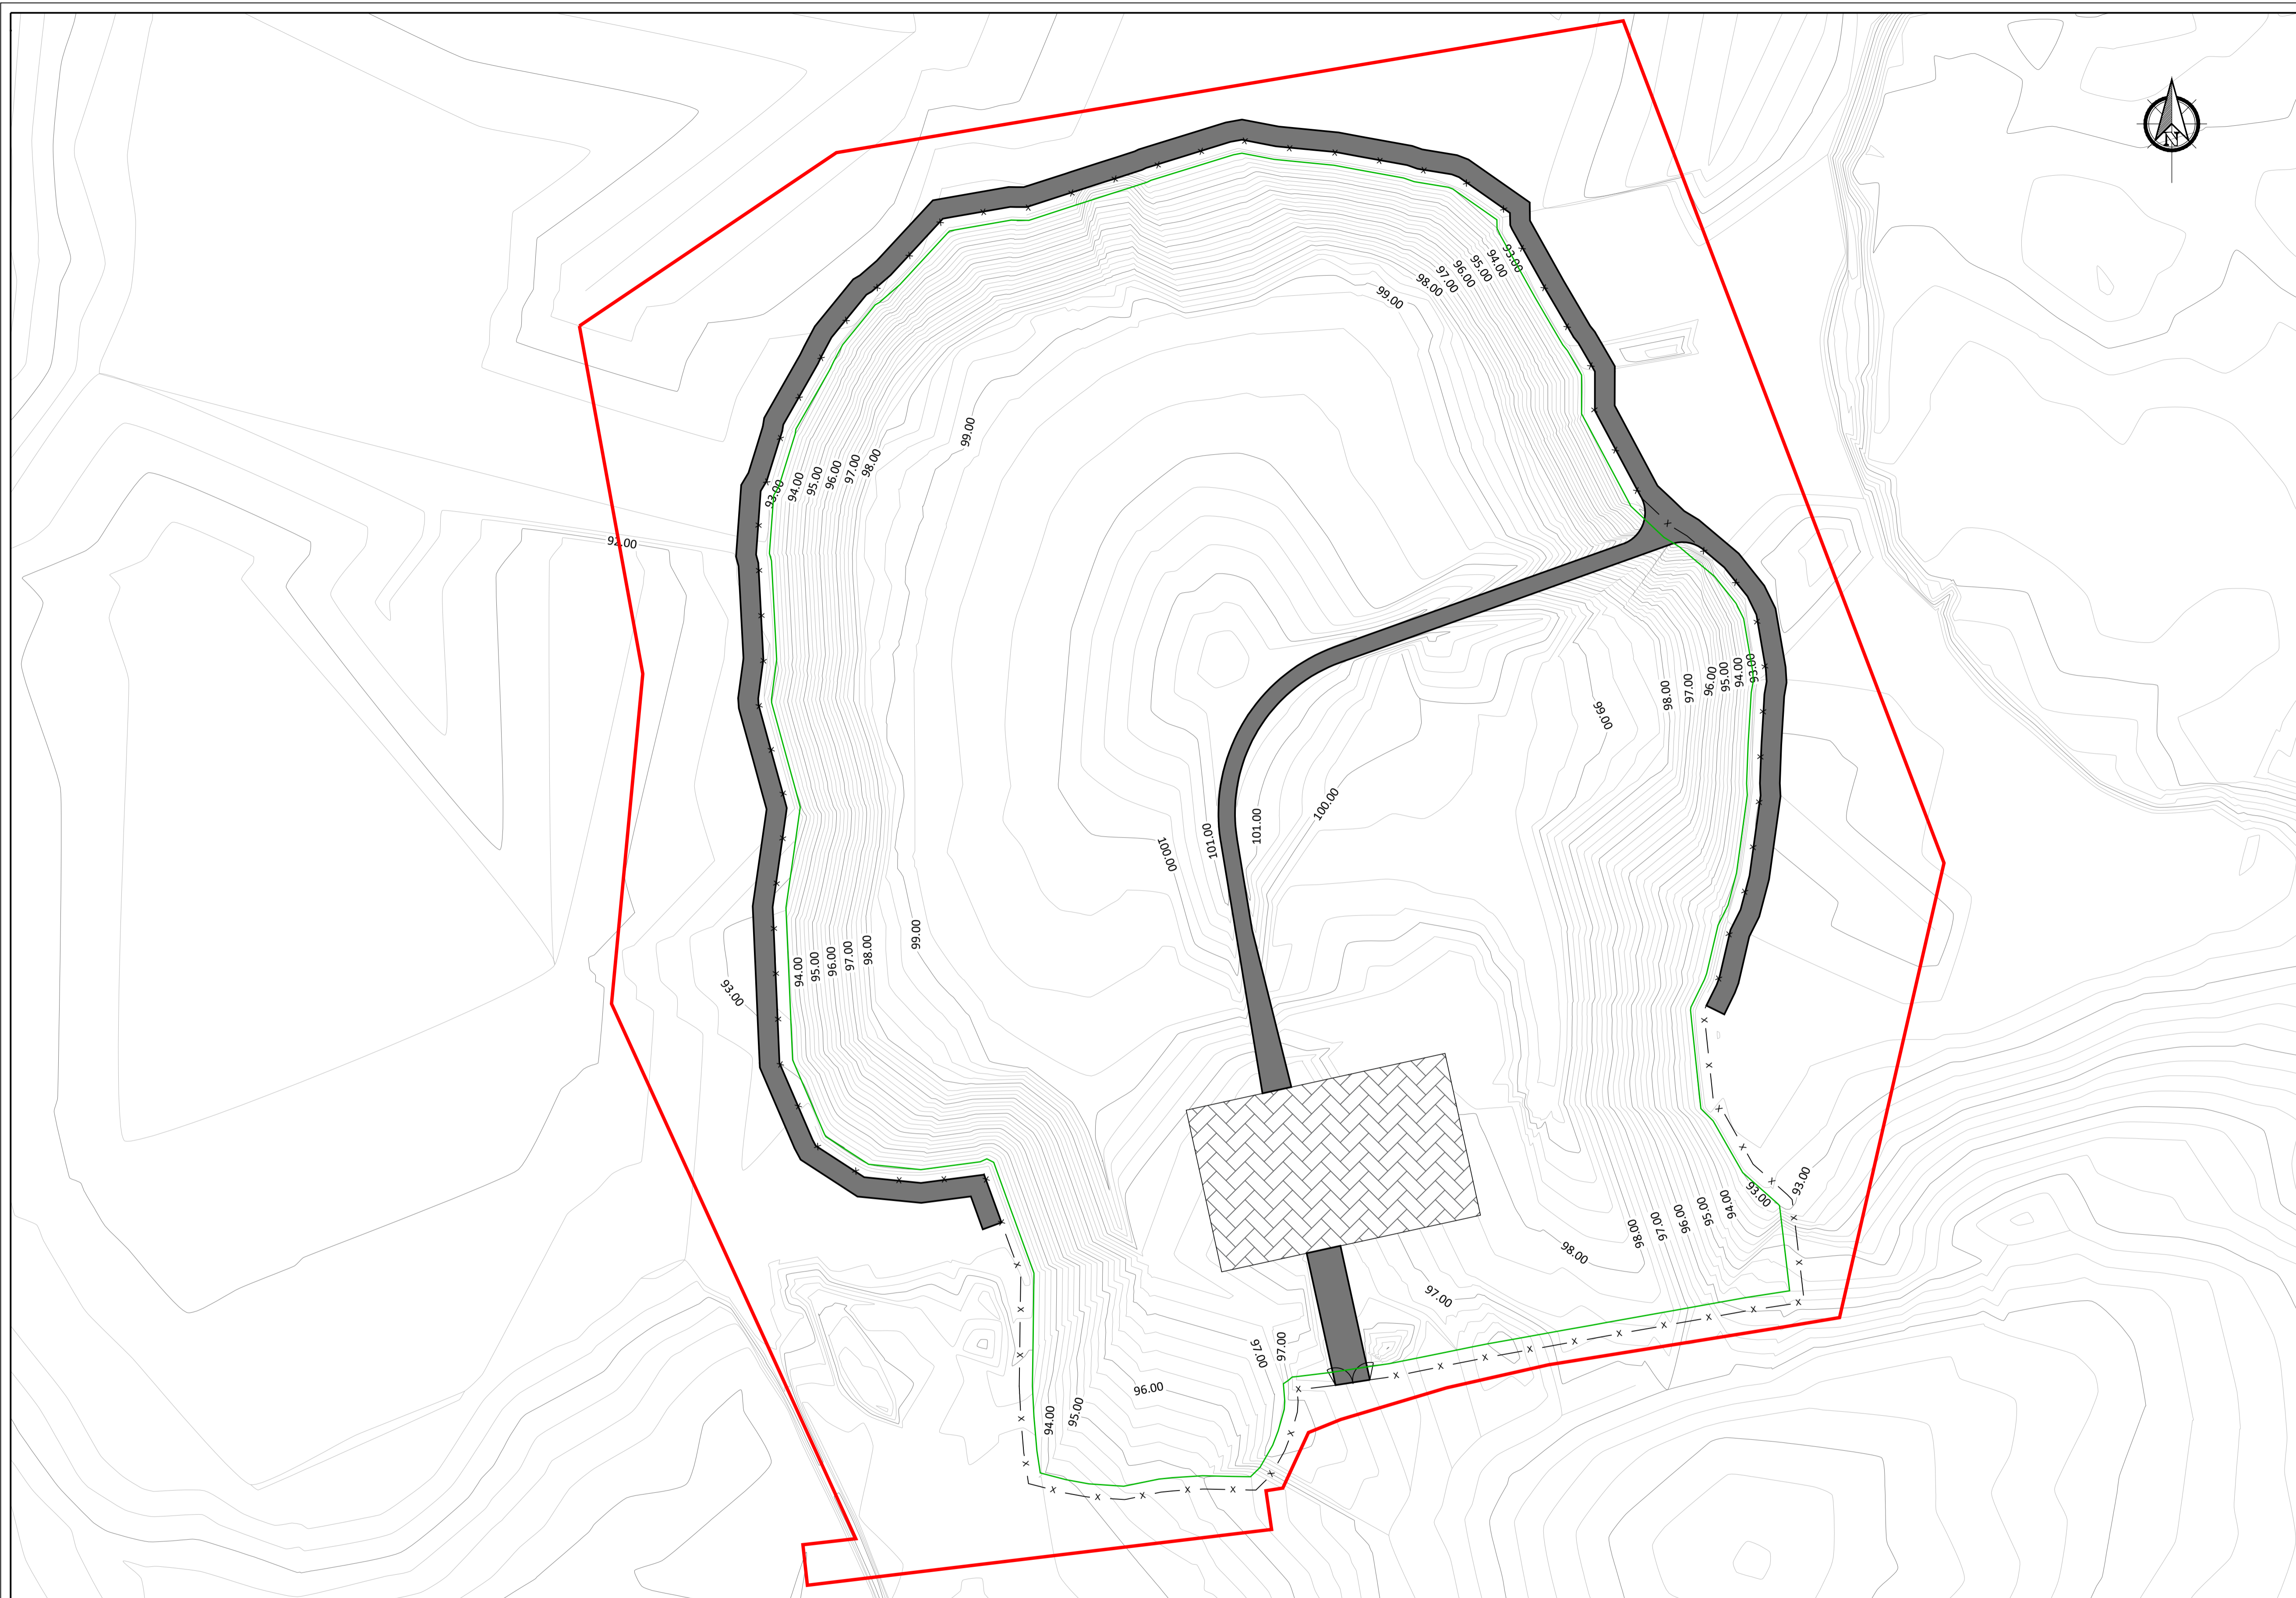

- Legend**
- Site Boundary
 - Capping Boundary
 - Car Parking Area
 - Tracks
 - x Fence

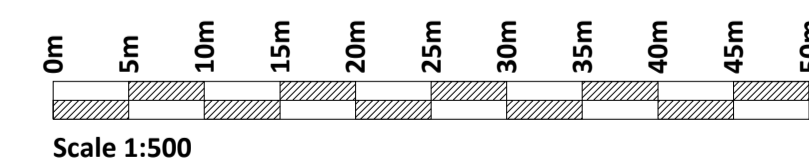

If Applicable : Ordnance Survey Ireland Licence No. EN 0001220 © Ordnance Survey Ireland and Government of Ireland




No part of this document may be reproduced or transmitted in any form or stored in any retrieval system of any nature without the written permission of Fehily Timoney & Company as copyright holder except as agreed for use on the project for which the document was originally issued. Do not scale. Use figured dimensions only. If in doubt - Ask!

Rev.	Description	App By	Date
A	ISSUE FOR APPROVAL	CJC	25.08.20
B	ISSUE FOR PLANNING	CJC	20.09.21
C	ISSUE FOR PLANNING	CJC	10.12.21
D	ISSUE FOR PLANNING	CJC	27.09.22


PROJECT	CLIENT		
TIPPERARY TOWN HISTORIC LANDFILL REMEDIATION	TIPPERARY COUNTY COUNCIL		
SHEET	Date	Project number	Scale (@ A1-)
TRACKS, FENCE AND PARKING LAYOUT	25.08.20	P0563	500
	Drawn by	Drawing Number	Rev
	SOC	P0563-0100-0012	D
	Checked by		
	AB		

O:\ACAD\2018\0563\0563-0100-0012

24 October 2022

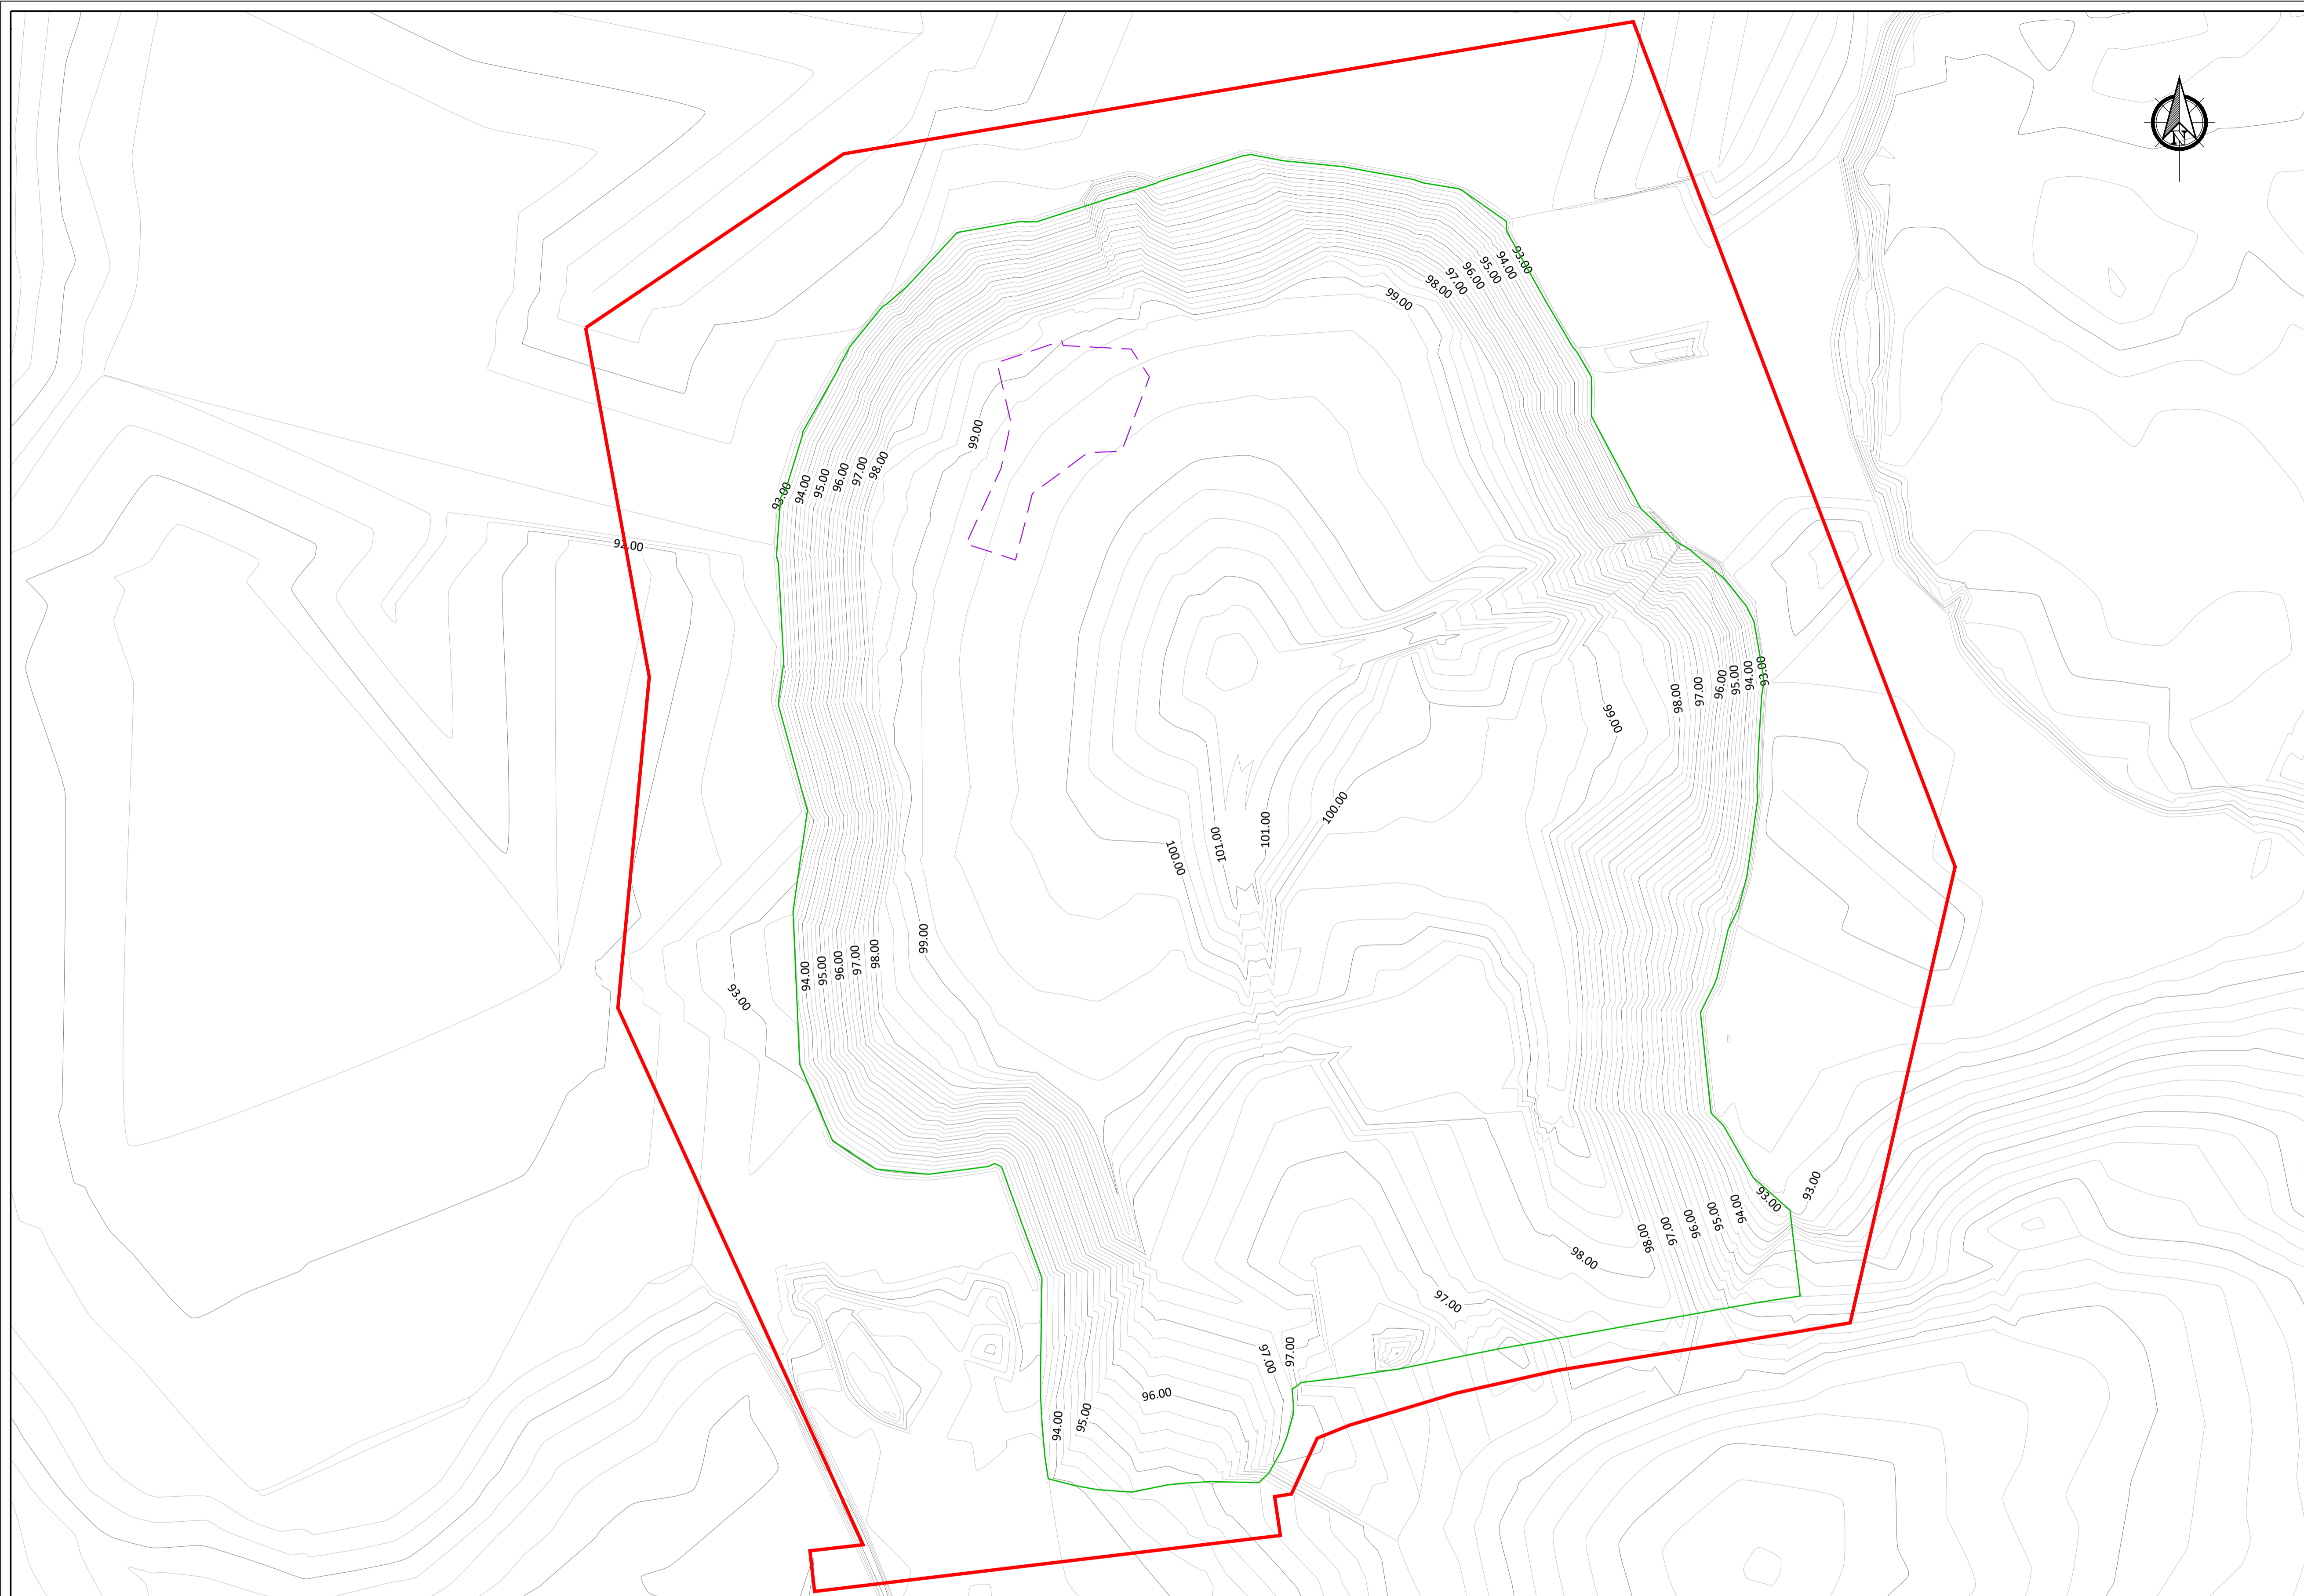

- Legend**
- Site Boundary
 - Capping Boundary
 - - - Japanese Knotweed Burial Locations

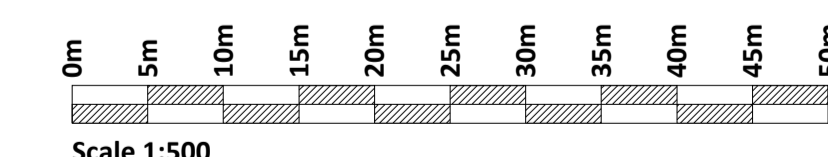

If Applicable : Ordnance Survey Ireland Licence No. EN 0001220 © Ordnance Survey Ireland and Government of Ireland OSI - 5116C




No part of this document may be reproduced or transmitted in any form or stored in any retrieval system of any nature without the written permission of Fehily Timoney & Company as copyright holder except as agreed for use on the project for which the document was originally issued. Do not scale. Use figured dimensions only. If in doubt - Ask!

Rev.	Description	App By	Date
A	ISSUE FOR APPROVAL	CJC	28.09.20
B	ISSUE FOR PLANNING	CJC	20.09.21
C	ISSUE FOR PLANNING	CJC	10.12.21
D	ISSUE FOR PLANNING	CJC	27.09.22



PROJECT	CLIENT		
TIPPERARY TOWN HISTORIC LANDFILL REMEDIATION	TIPPERARY COUNTY COUNCIL		
SHEET	Date	Project number	Scale (@ A1-)
PROPOSED LOCATIONS FOR JAPANESE KNOTWEED BURIAL	28.09.20	P0563	500
	Drawn by	Drawing Number	Rev
	SOC	P0563-0100-0013	D
	Checked by		
	AB		

O:\ACAD\2018\0563\0563-0100-0013

24 October 2022

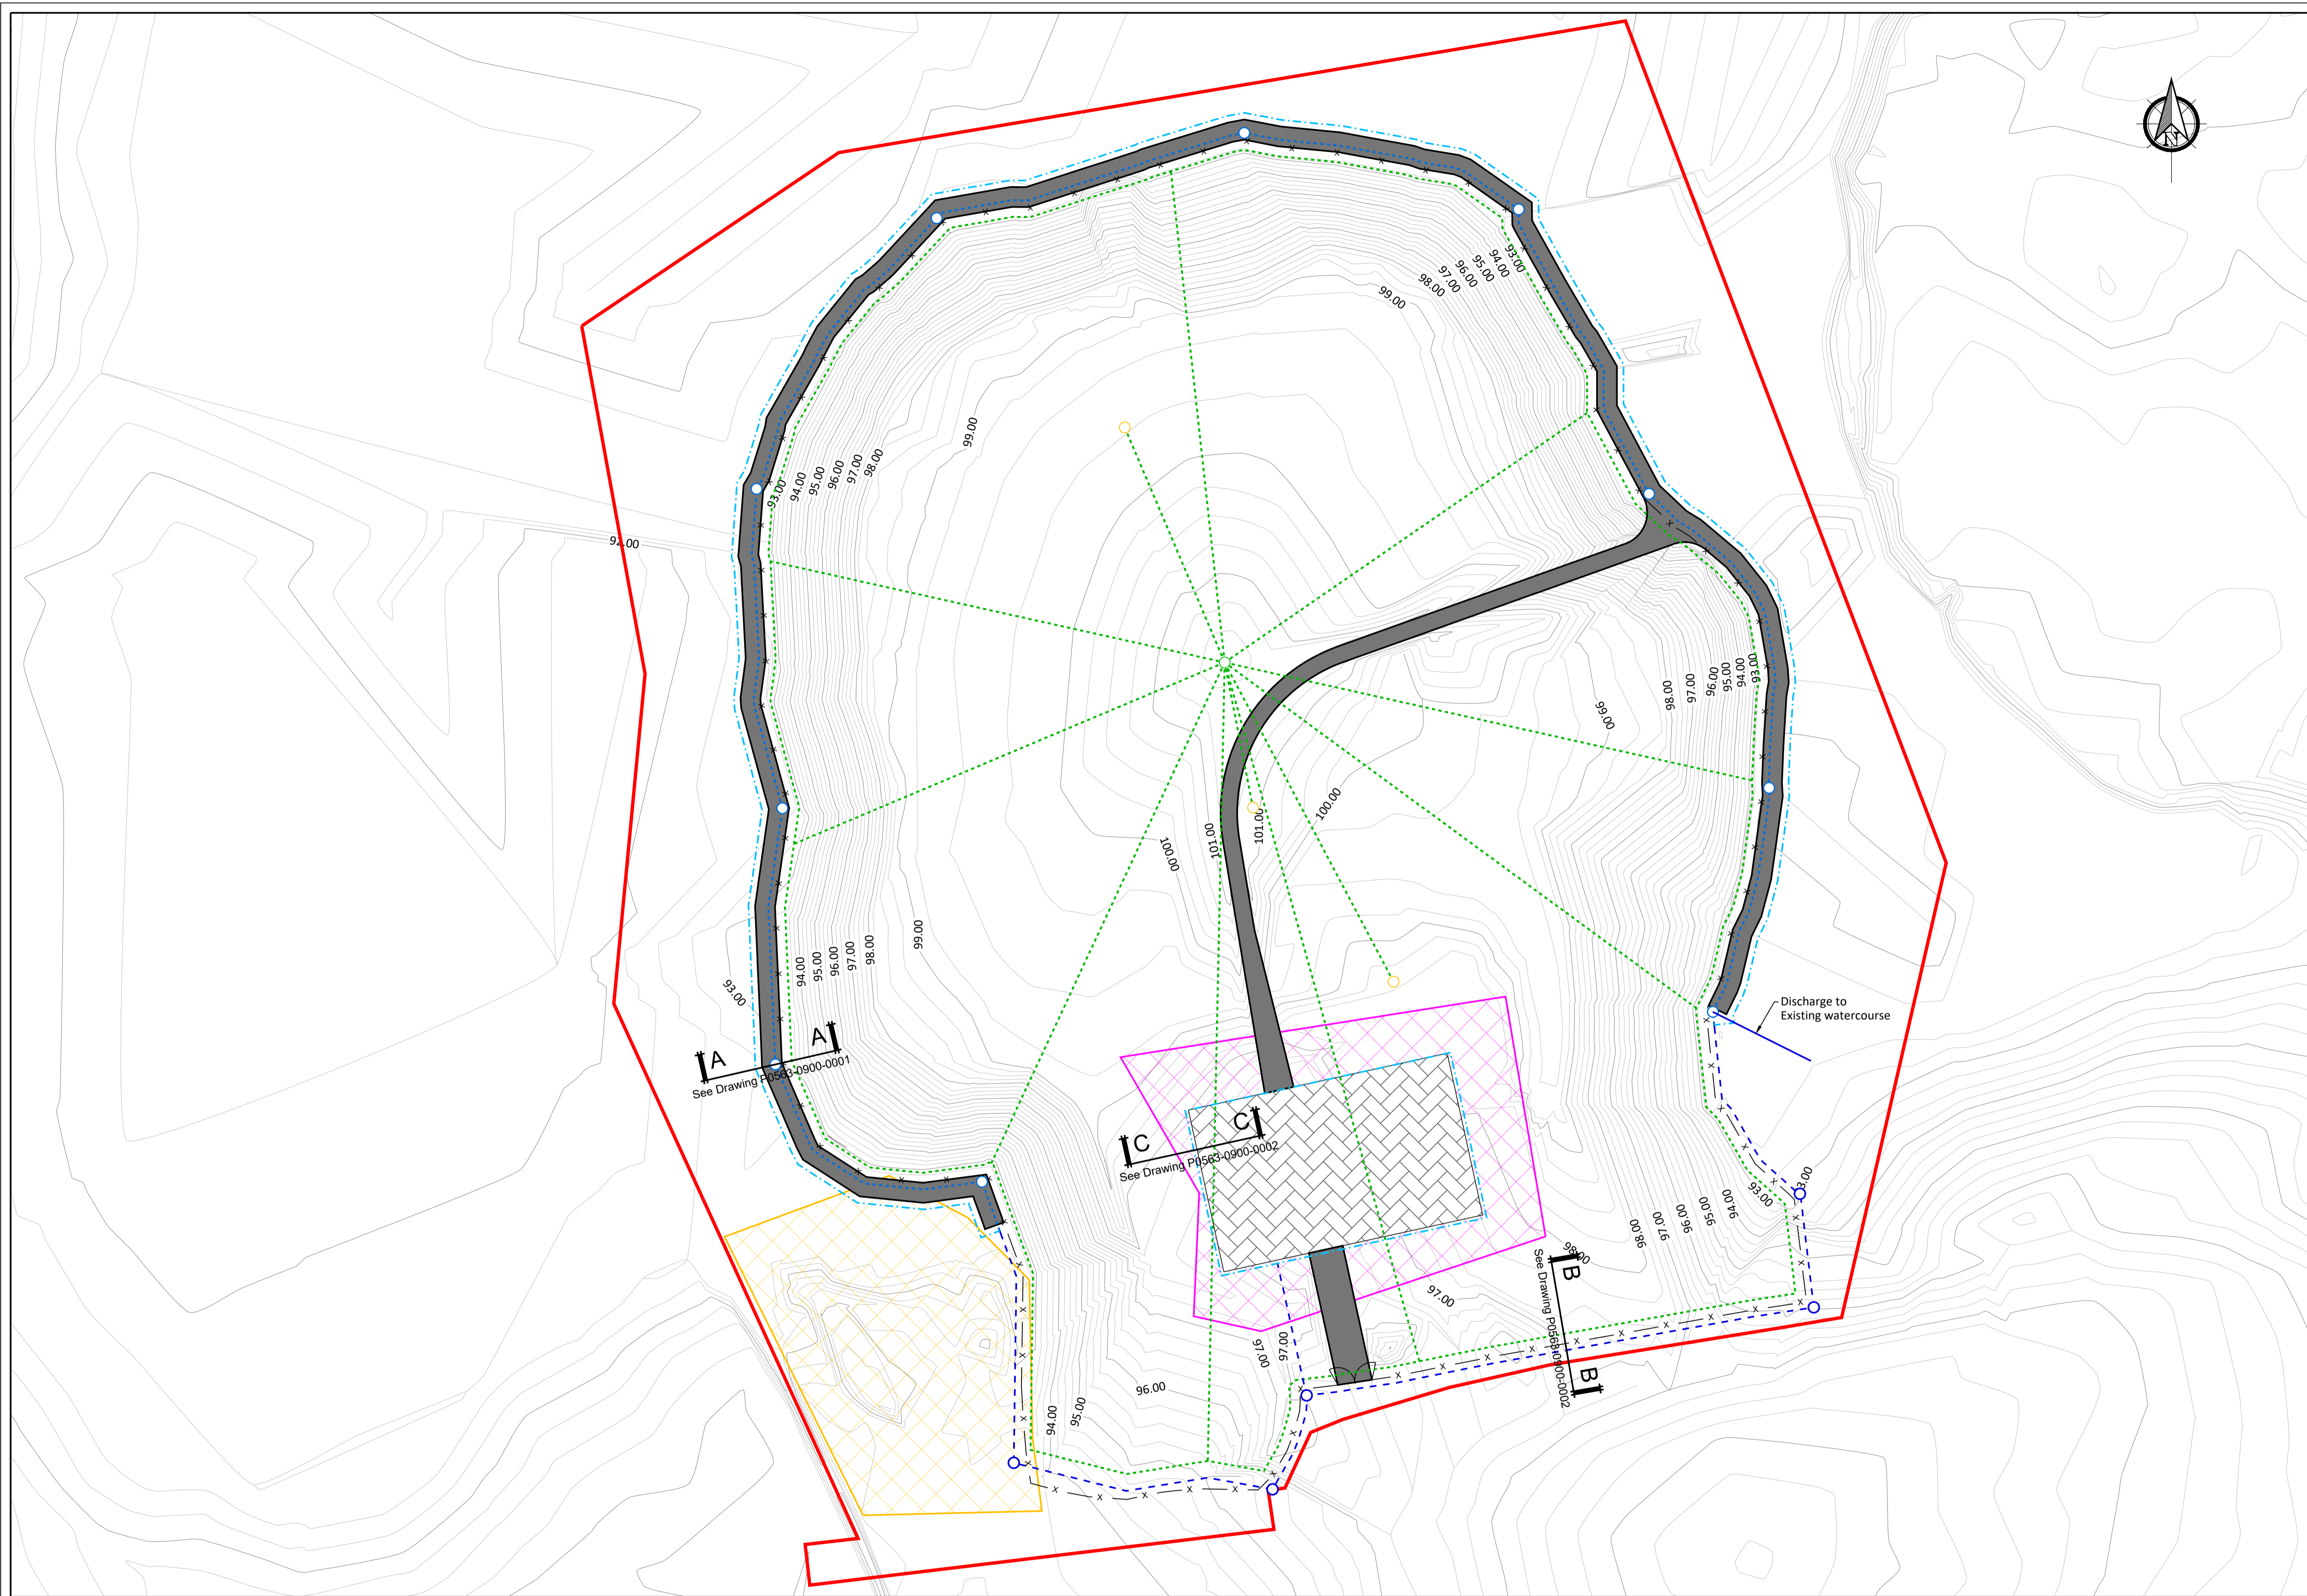

- Legend**
- Site Boundary
 - Car Parking Area
 - Tracks
 - Fence
 - 1600 HDPE Slotted Pipe in Subsurface Drain
 - Surface Water Drain
 - French Drain 1600 HDPE Slotted Pipe
 - PCC Chamber
 - 250mm HDPE Solid Pipe - Surface Water and French Drain Discharge Point to Wetland
 - 1100 HDPE Slotted Pipe - Gas Collection
 - Passive Gas Vent
 - Existing Gas Monitoring Wells
 - Existing Site Monitoring Infrastructure

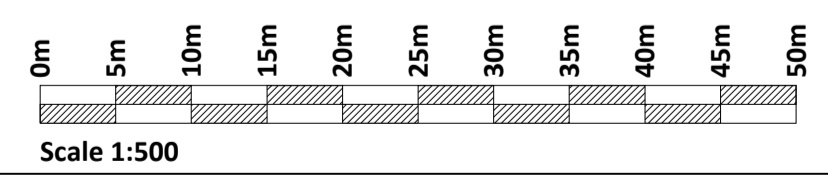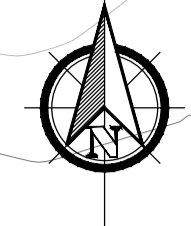

If Applicable : Ordnance Survey Ireland Licence No. EN 0001220 © Ordnance Survey Ireland and Government of Ireland OSI - 5116C



No part of this document may be reproduced or transmitted in any form or stored in any retrieval system of any nature without the written permission of Fehily Timoney & Company as copyright holder except as agreed for use on the project for which the document was originally issued. Do not scale. Use figured dimensions only. If in doubt - Ask!

Rev.	Description	App By	Date
A	ISSUE FOR PLANNING	CJC	20.09.21
B	ISSUE FOR PLANNING	CJC	27.09.22

PROJECT	TIPPERARY TOWN HISTORIC LANDFILL REMEDIATION		
SHEET	PROPOSED SITE LAYOUT PLAN		



CLIENT				TIPPERARY COUNTY COUNCIL			
Date	20.09.21	Project number	P0563	Scale (@ A1-)	500	Rev	B
Drawn by	CS	Drawing Number	P0563-0100-0014				
Checked by	AB						

O:\ACAD\2018\0563\0563-0100-0014

24 October 2022



- Legend**
- Site Boundary
 - - - Silt Fence
 - - - Sheet Pile Wall-If required, subject to detailed design
 - Settlement
Silt
Temporary settlement/silt ponds for suspended solids management around site perimeter and local stockpiles of imported material.
Note: Groundwater pumping subject to detail design, if required to be discharged to temporary silt pond.
 - Temporary leachate holding tanks, if required, will use portable IBC or similar prior to disposal off site to appropriately licenced WWTP. Temporary storage location in Contractor Compound.

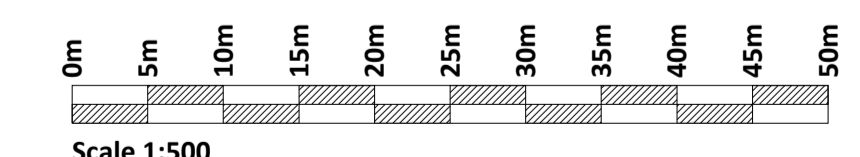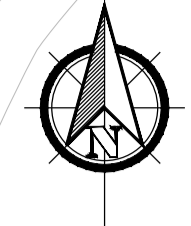

If Applicable : Ordnance Survey Ireland Licence No. EN 0001220 © Ordnance Survey Ireland and Government of Ireland OSI - 5116C




No part of this document may be reproduced or transmitted in any form or stored in any retrieval system of any nature without the written permission of Fehily Timoney & Company as copyright holder except as agreed for use on the project for which the document was originally issued. Do not scale. Use figured dimensions only. If in doubt - Ask!

Rev.	Description	App By	Date
A	ISSUE FOR PLANNING	CJC	01.12.21
B	ISSUE FOR PLANNING	CJC	27.09.22



PROJECT	TIPPERARY TOWN HISTORIC LANDFILL REMEDIATION			CLIENT	TIPPERARY COUNTY COUNCIL						
	SHEET	PROPOSED TEMPORARY WORKS			Date	01.12.21	Project number	P0563	Scale (@ A1-)	As Shown	Rev
Drawn by		CS			Drawing Number	P0563-0100-0015					
Checked by		AB									

O:\ACAD\2018\P0563\P0563-0100-0015


24 October 2022

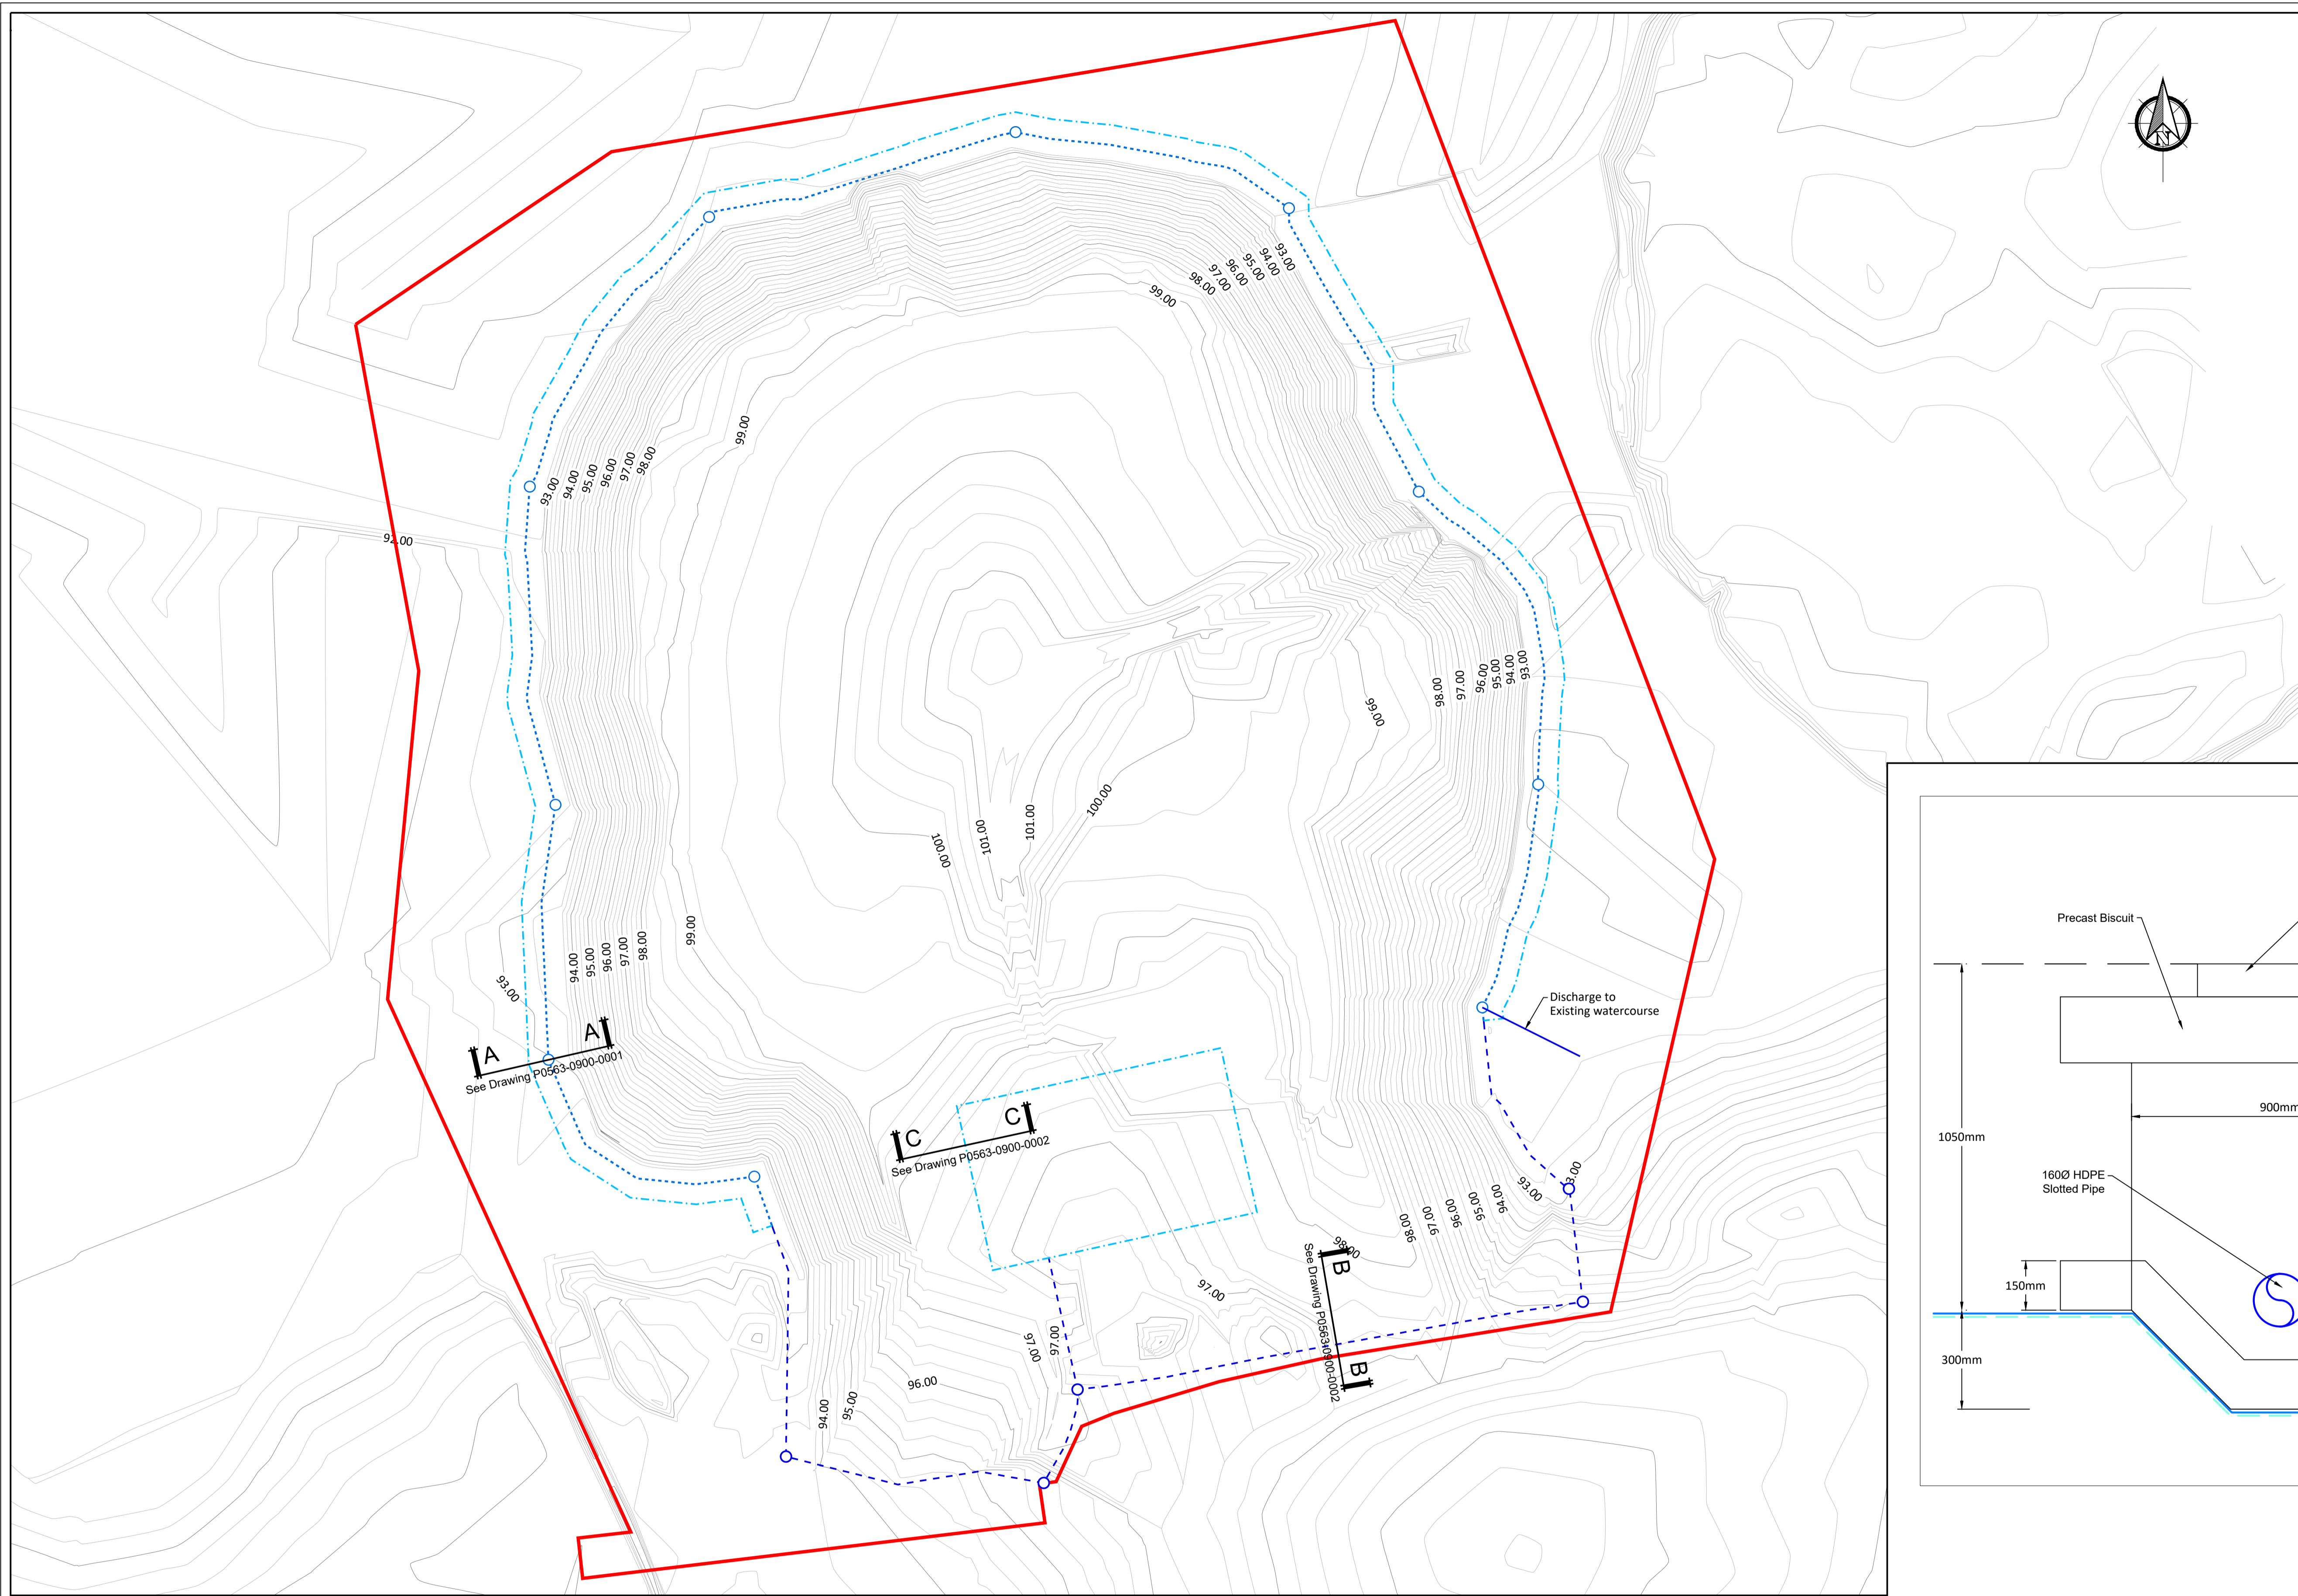

- Legend**
- Site Boundary
 - - - 1600 HDPE Slotted Pipe in Subsurface Drain
 - - - Surface Water Drain
 - - - French Drain 1600 HDPE Slotted Pipe
 - PCC Chamber
 - 250mm HDPE Solid Pipe - Surface Water and French Drain Discharge Point to Wetland

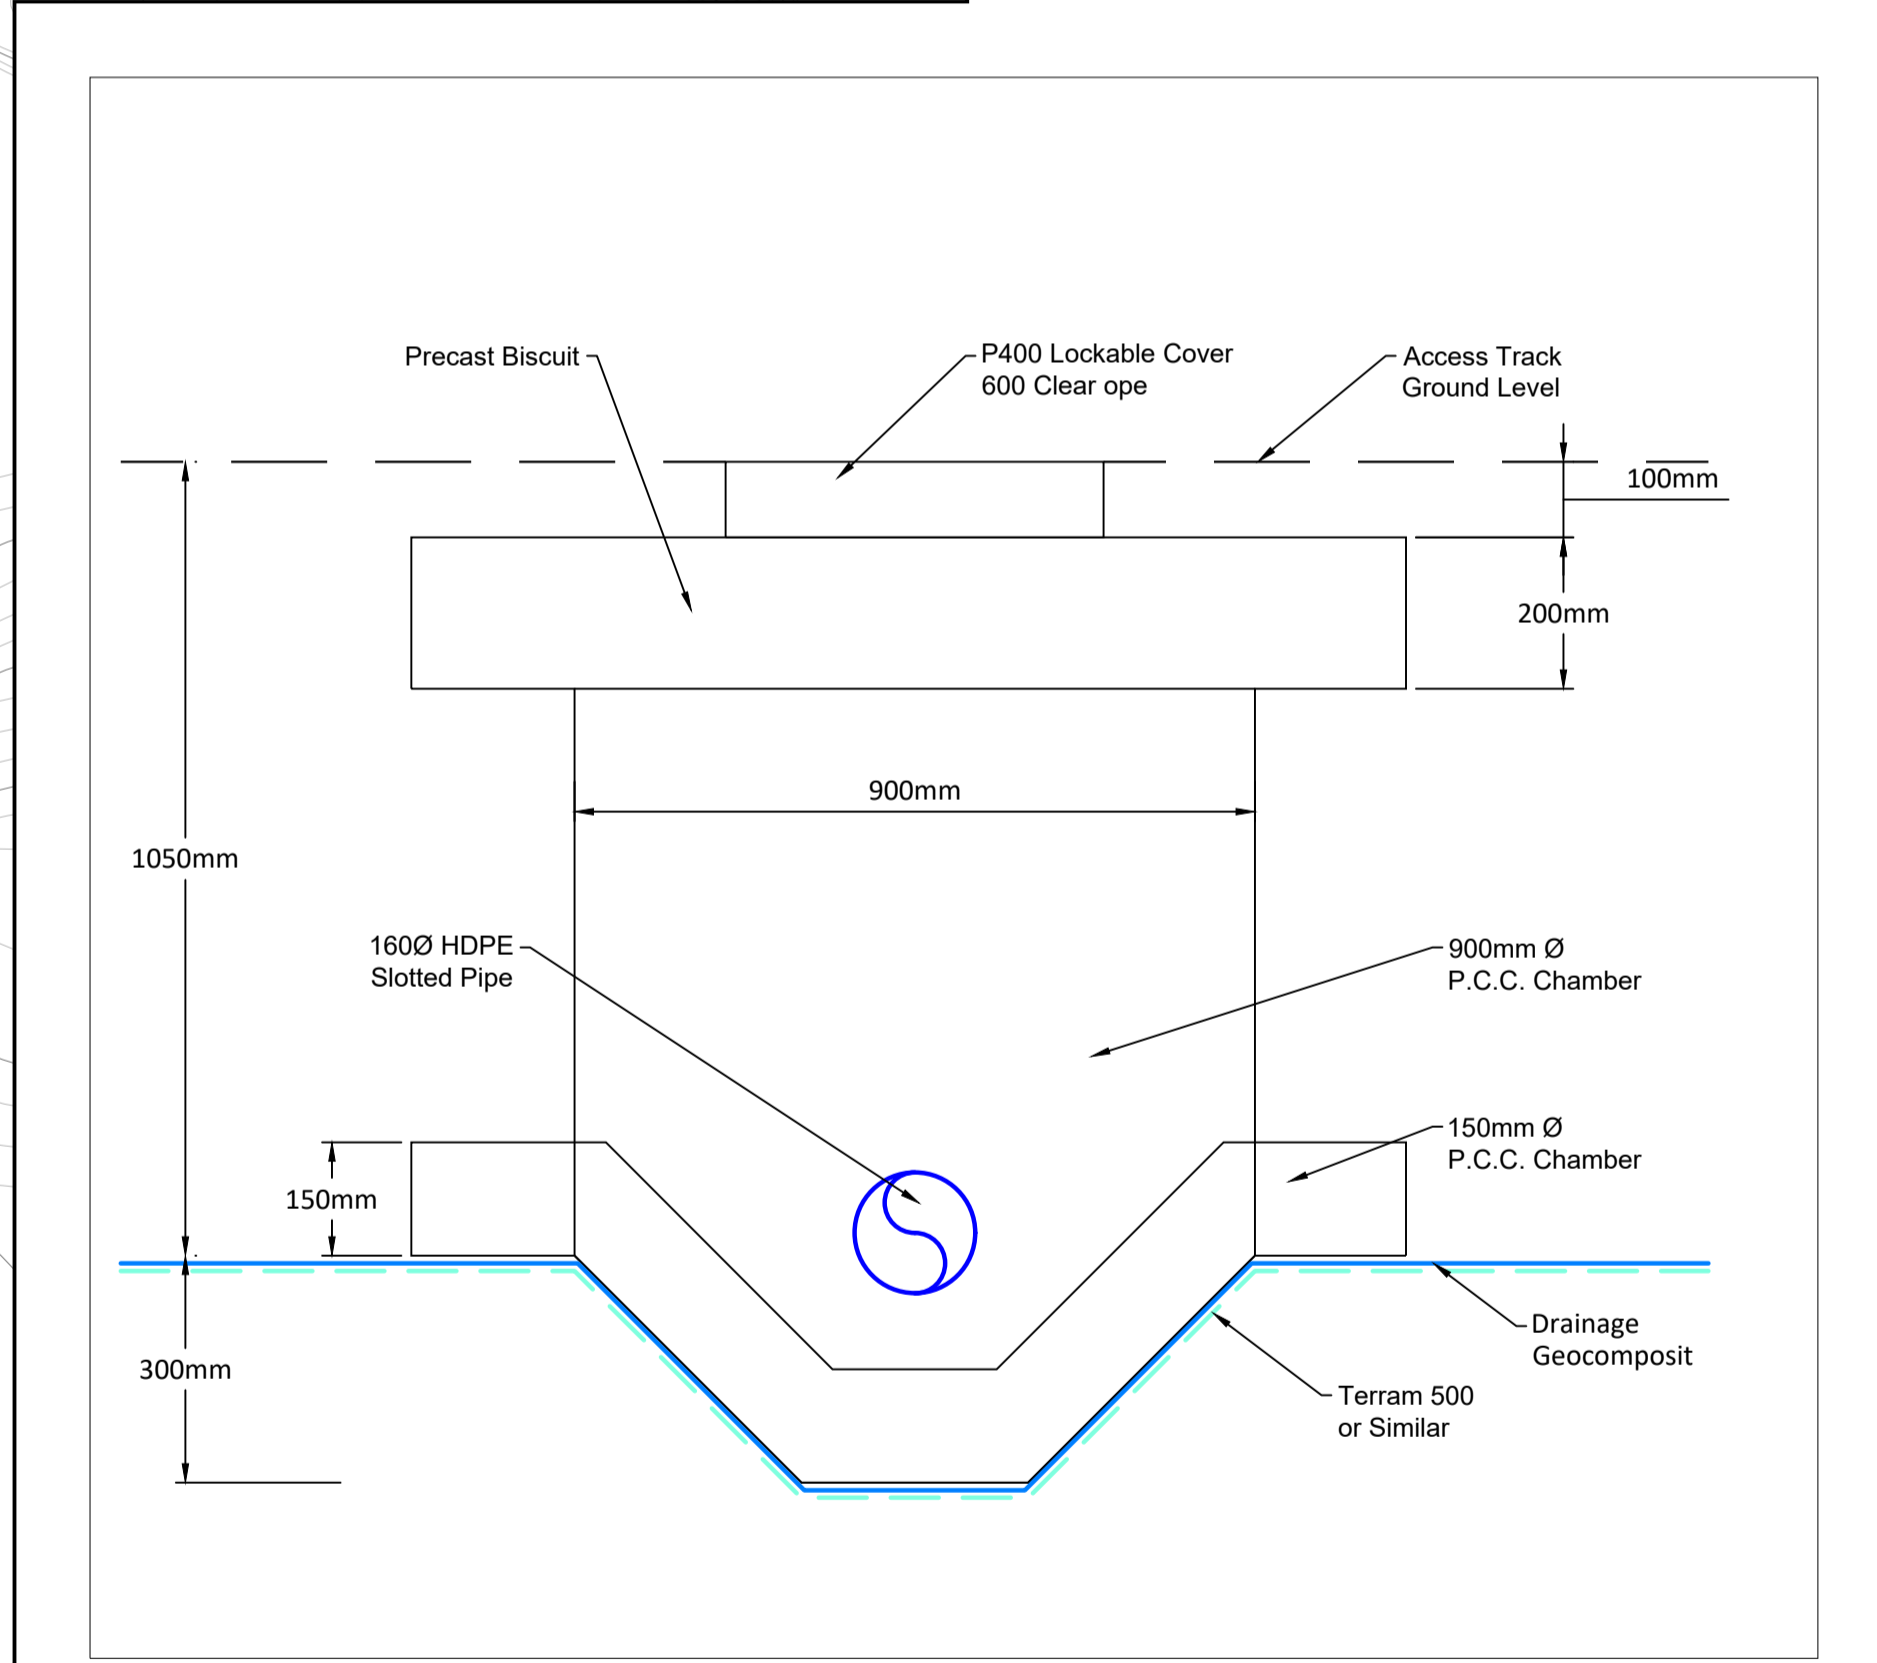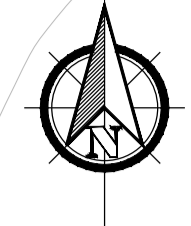

PCC CHAMBER DETAIL
Scale 1:10

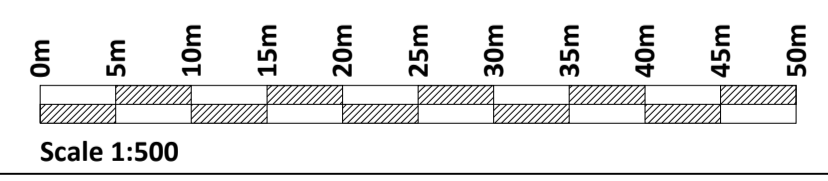

If Applicable : Ordnance Survey Ireland Licence No. EN 0001220 © Ordnance Survey Ireland and Government of Ireland



No part of this document may be reproduced or transmitted in any form or stored in any retrieval system of any nature without the written permission of Fehily Timoney & Company as copyright holder except as agreed for use on the project for which the document was originally issued. Do not scale. Use figured dimensions only. If in doubt - Ask!


Rev.	Description	App By	Date
A	ISSUE FOR APPROVAL	CJC	26.08.20
B	ISSUE FOR PLANNING	CJC	20.09.21
C	ISSUE FOR PLANNING	CJC	10.12.21
D	ISSUE FOR PLANNING	CJC	27.09.22

PROJECT	TIPPERARY TOWN HISTORIC LANDFILL REMEDIATION
SHEET	PROPOSED SUBSURFACE AND SURFACE WATER DRAINAGE SYSTEM


CLIENT	TIPPERARY COUNTY COUNCIL		
Date	26.08.20	Project number	P0563
Drawn by	SOC	Drawing Number	P0563-0500-0001
Checked by	AB	Scale (@ A1-)	As Shown
		Rev	D

O:\ACAD\2018\0563\0563-0500-0001

24 October 2022

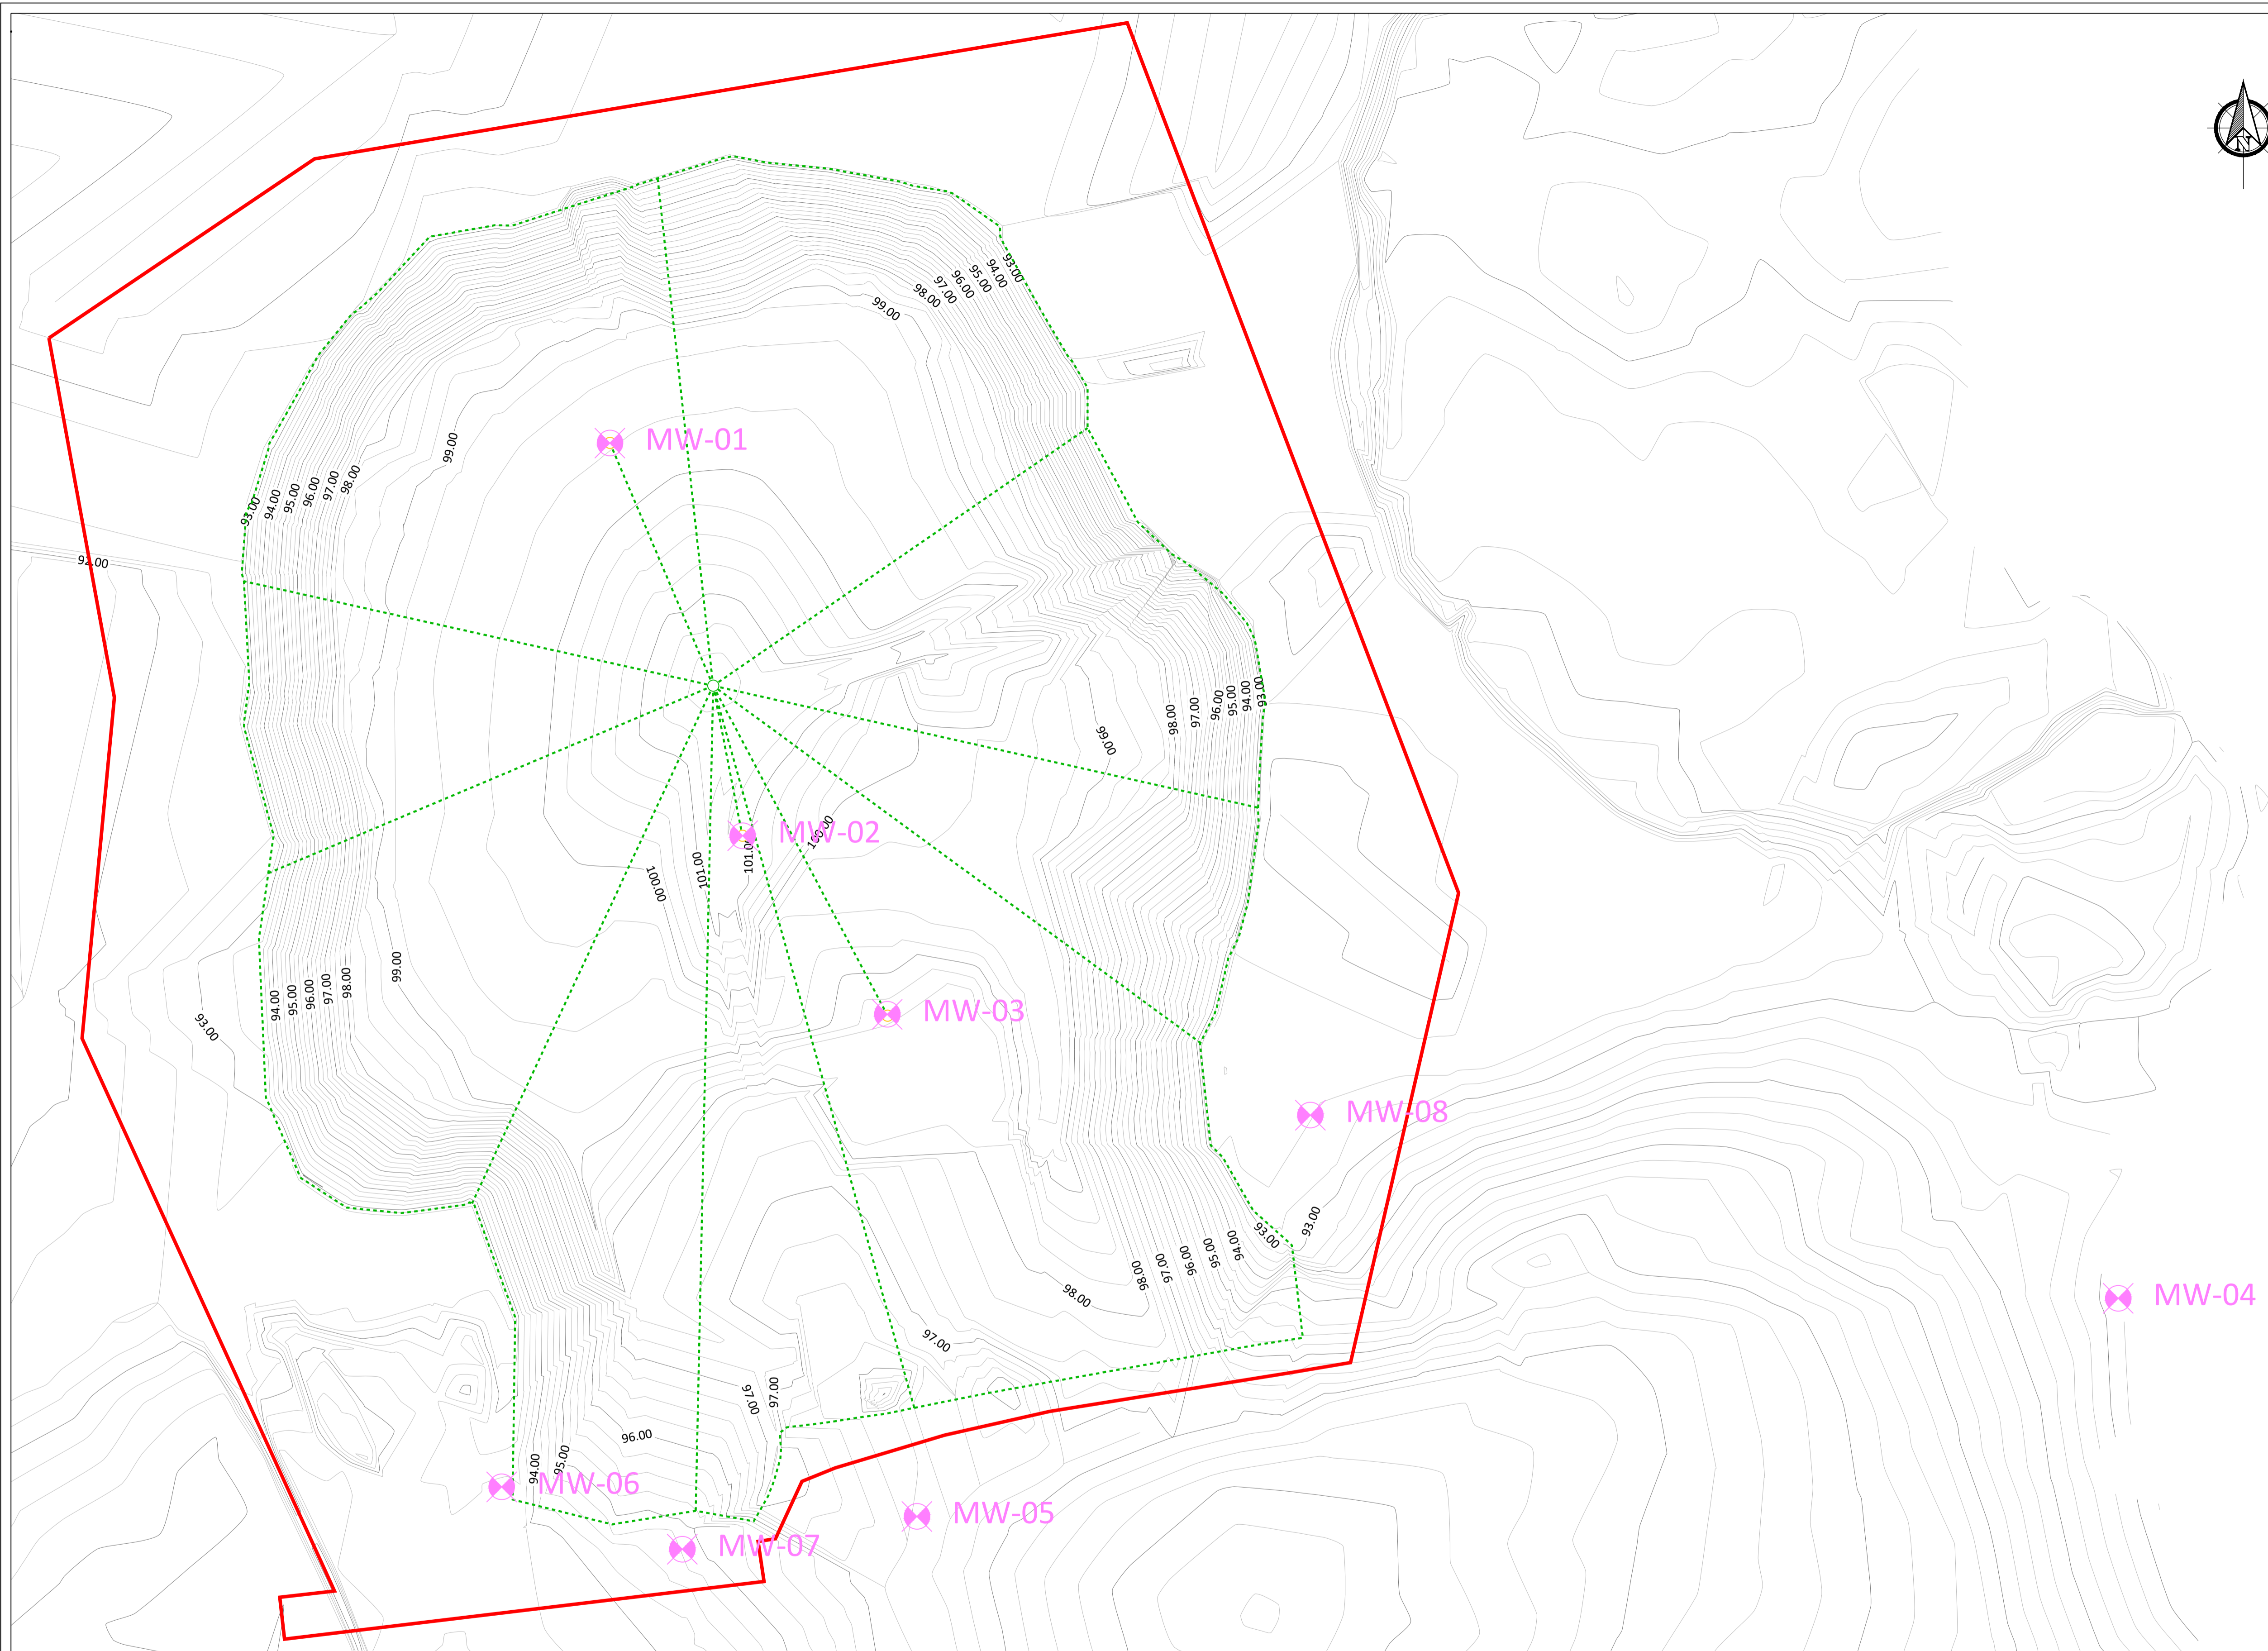


- Legend**
- Site Boundary
 - - - 110Ø HDPE Slotted Pipe - Gas Collection
 - Passive Gas Vent
 - Existing Gas Monitoring Wells
 - ✕ Existing Site Monitoring Infrastructure
 - Drainage Geocomposite
 - LLDPE
 - Gas Collection Geocomposite

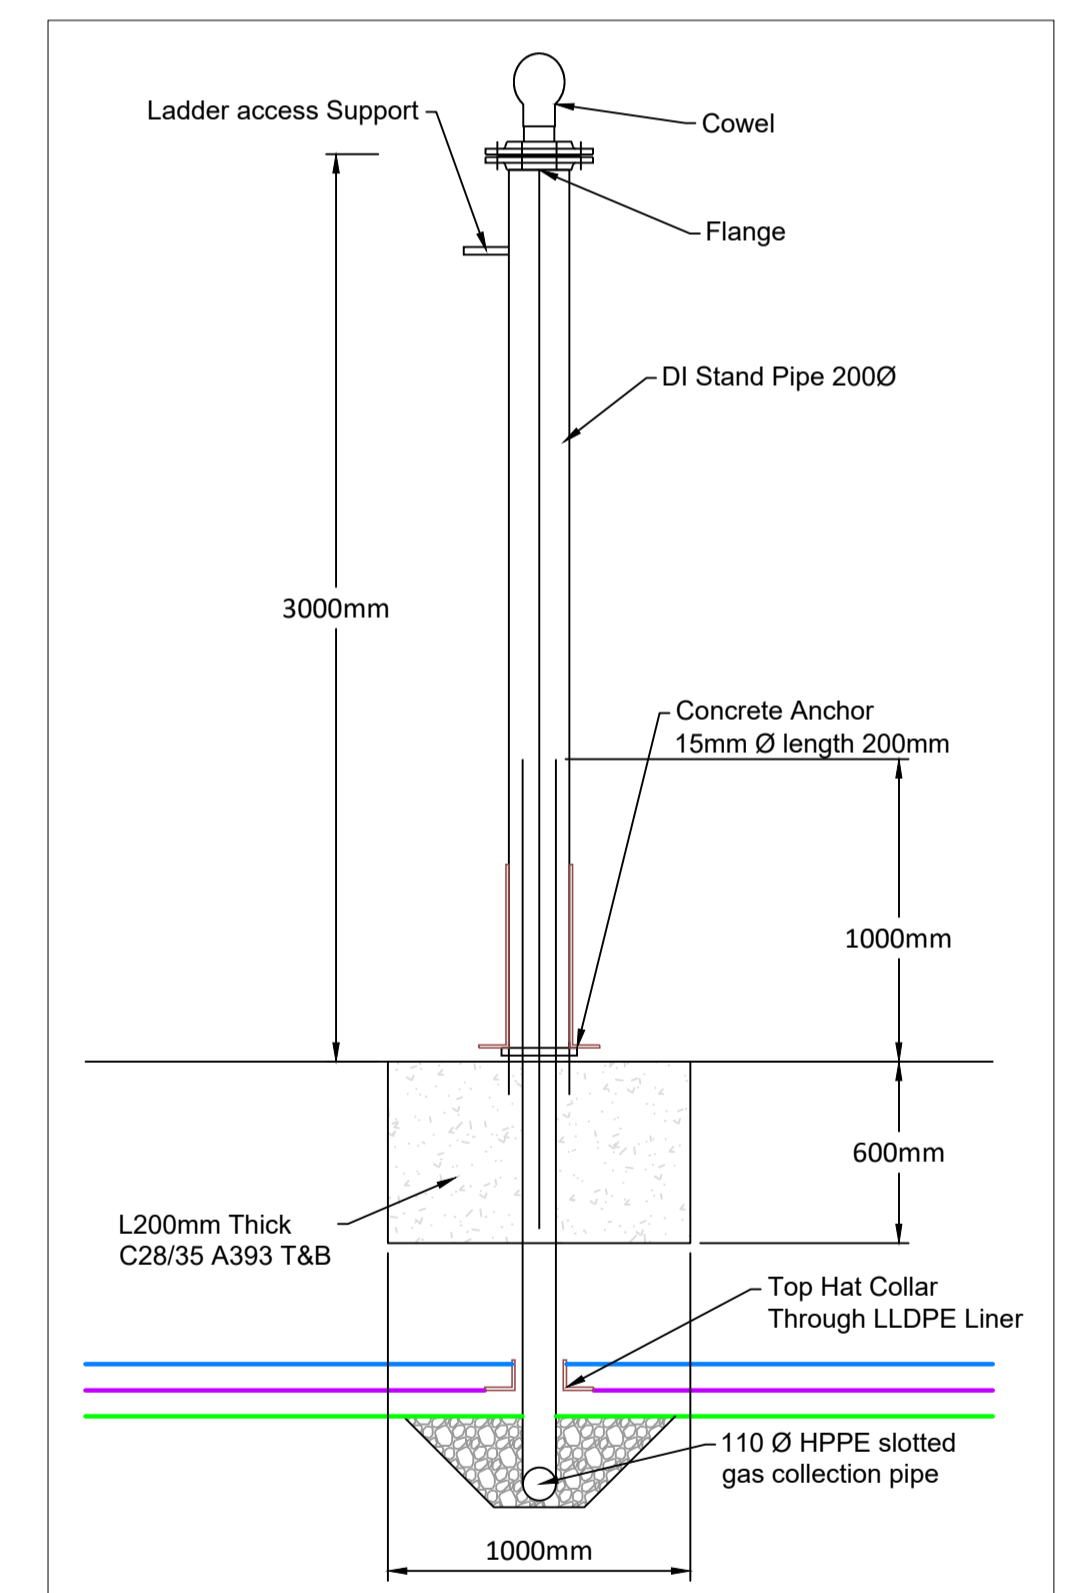

PASSIVE GAS VENT DETAIL

Scale 1:25

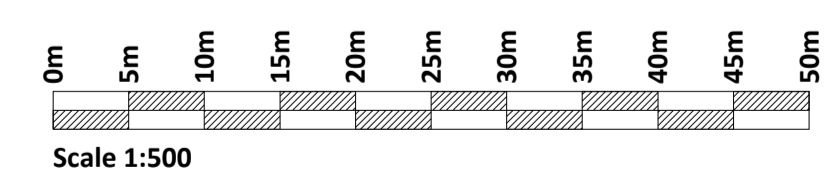

If Applicable : Ordnance Survey Ireland Licence No. EN 0001220 © Ordnance Survey Ireland and Government of Ireland




No part of this document may be reproduced or transmitted in any form or stored in any retrieval system of any nature without the written permission of Fehily Timoney & Company as copyright holder except as agreed for use on the project for which the document was originally issued. Do not scale. Use figured dimensions only. If in doubt - Ask!

Rev.	Description	App By	Date
A	ISSUE FOR APPROVAL	CJC	25.08.20
B	ISSUE FOR PLANNING	CJC	20.09.21
C	ISSUE FOR PLANNING	CJC	10.12.21
D	ISSUE FOR PLANNING	CJC	27.09.22



PROJECT	TIPPERARY TOWN HISTORIC LANDFILL REMEDIATION			CLIENT	TIPPERARY COUNTY COUNCIL						
	SHEET	PROPOSED PASSIVE GAS COLLECTION SYSTEM			Date	25.08.20	Project number	P0563	Scale (@ A1-)	As Shown	Rev
					Drawn by	SOC	Drawing Number	P0563-0700-0001			
					Checked by	AB					

O:\ACAD\2018\0563\0563-0700-0001

- Legend**
- Terram 500 or similar
 - Geogrid
 - Drainage Geocomposite
 - LLDPE
 - Gas Collection Geocomposite
 - Quarry Dust
 - Waste
 - Subsoil
 - Topsoil
 - - - Formation Level

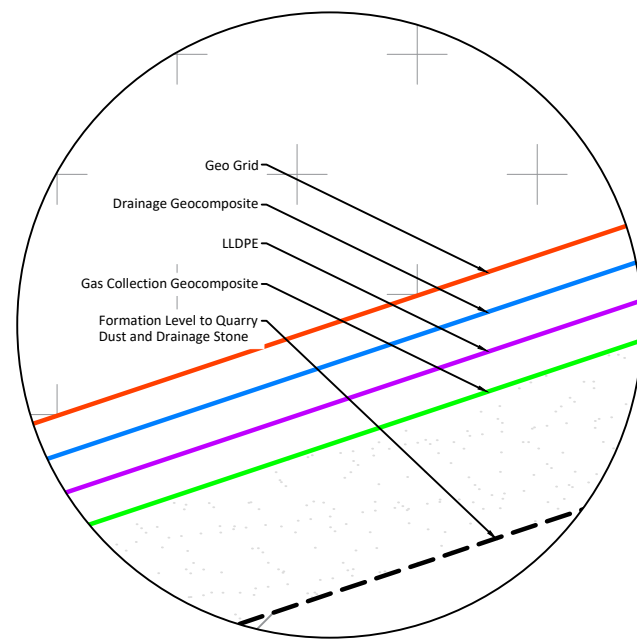

DETAIL
1:4

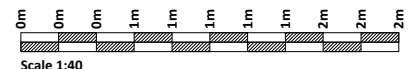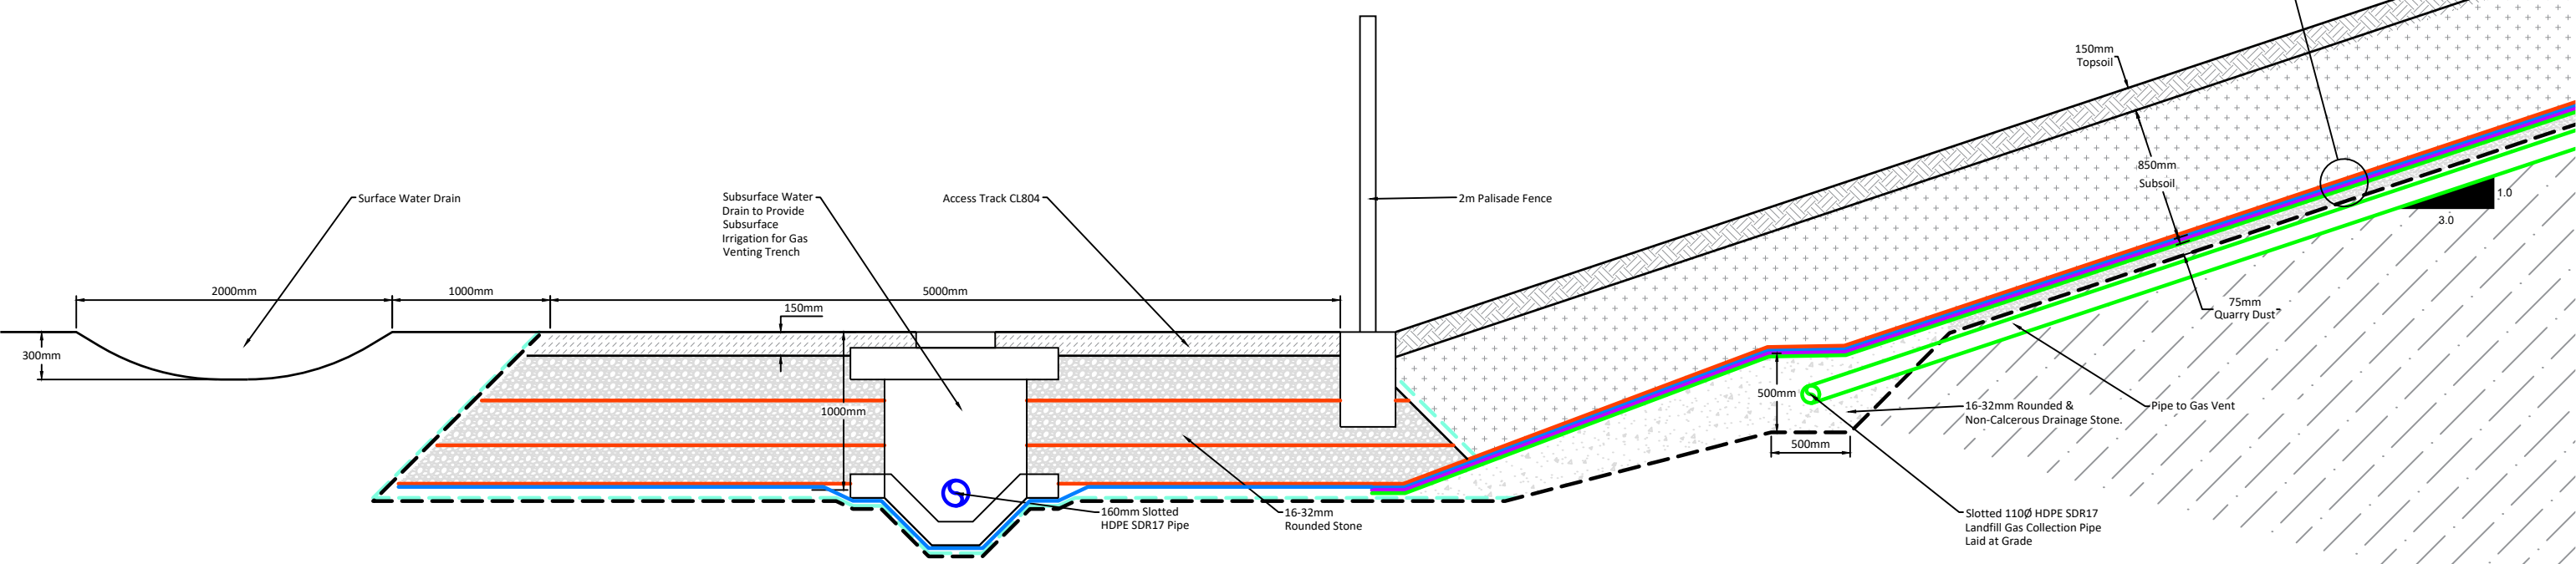

If Applicable : Ordnance Survey Ireland Licence No. EN 0001220 © Ordnance Survey Ireland and Government of Ireland



No part of this document may be reproduced or transmitted in any form or stored in any retrieval system of any nature without the written permission of Fehily Timoney & Company as copyright holder except as agreed for use on the project for which the document was originally issued. Do not scale. Use figured dimensions only. If in doubt - Ask!

Rev.	Description	App By	Date
A	ISSUE FOR APPROVAL	CJC	18.08.20
B	ISSUE FOR PLANNING	CJC	20.09.21
C	ISSUE FOR PLANNING	CJC	10.12.21





PROJECT	TIPPERARY TOWN HISTORIC LANDFILL REMEDIATION		
SHEET	DETAIL SHEET 1: SECTION A-A		

CLIENT				TIPPERARY COUNTY COUNCIL			
Date	18.08.20	Project number	P0563	Scale (@ A3-)	As Shown	Rev	C
Drawn by	SOC	Drawing Number	P0563-0900-0001				
Checked by	AB						

O:\ACAD\2018\0563\0563-0900-0001

08 May 2023

- Legend**
- Terram 500 or similar
 - Geogrid
 - Drainage Geocomposite
 - LLDPE
 - Gas Collection Geocomposite
 - Quarry Dust
 - Waste
 - Subsoil
 - Topsoil
 - Rounded & Non-Calcerous Drainage Stone
 - CL804
 - 6F1

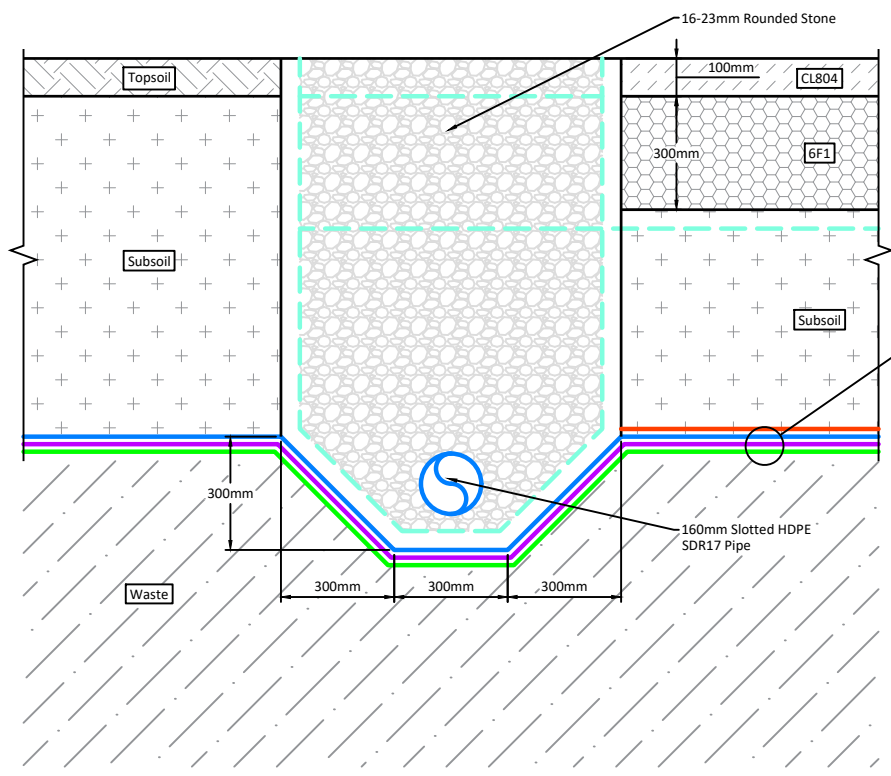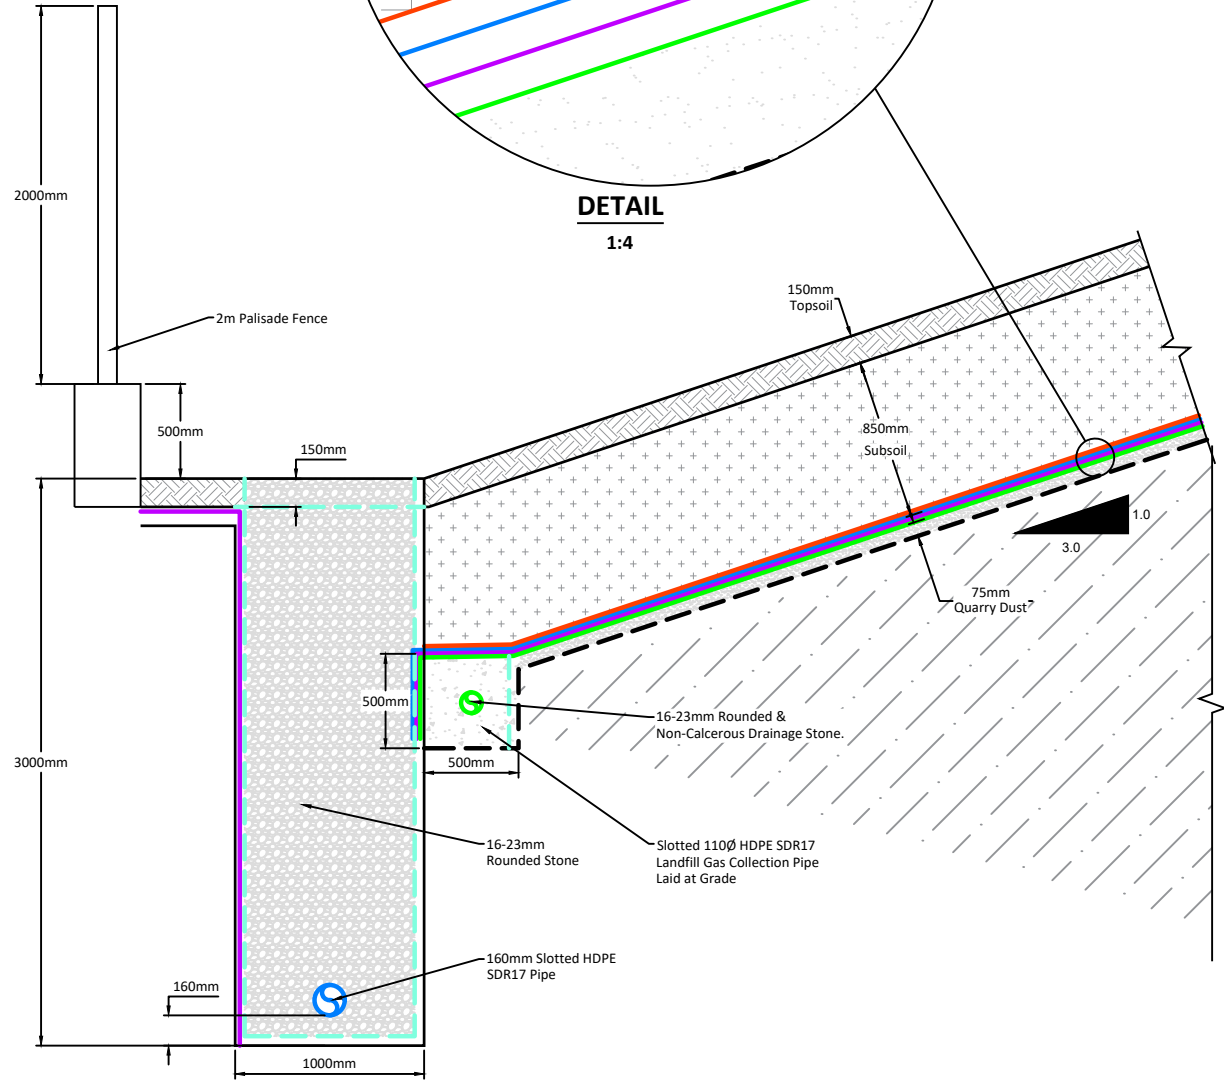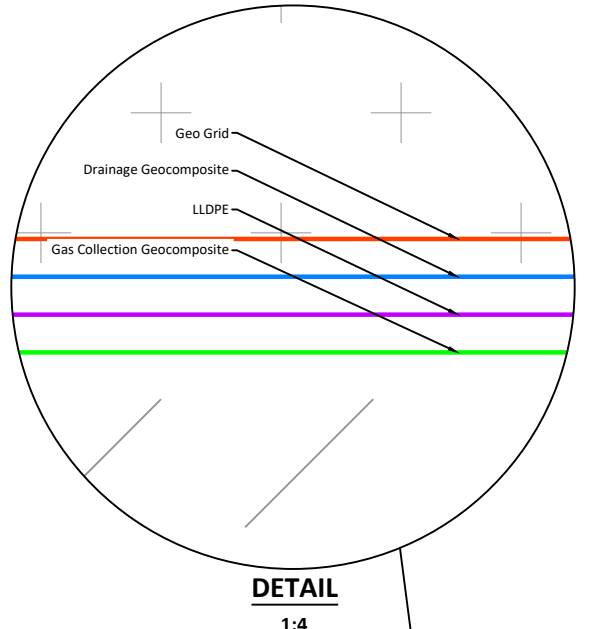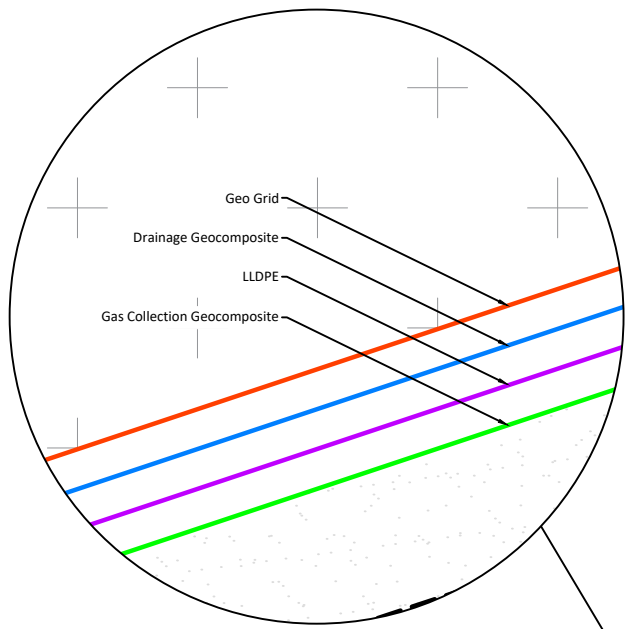

If Applicable : Ordnance Survey Ireland Licence No. EN 0001220 © Ordnance Survey Ireland and Government of Ireland



No part of this document may be reproduced or transmitted in any form or stored in any retrieval system of any nature without the written permission of Fehily Timoney & Company as copyright holder except as agreed for use on the project for which the document was originally issued. Do not scale. Use figured dimensions only. If in doubt - Ask!

Rev.	Description	App By	Date
A	ISSUE FOR APPROVAL	CJC	26.08.20
B	ISSUE FOR PLANNING	CJC	20.09.21
C	ISSUE FOR PLANNING	CJC	10.12.21

PROJECT	CLIENT		
TIPPERARY TOWN HISTORIC LANDFILL REMEDIATION	TIPPERARY COUNTY COUNCIL		
DETAIL SHEET 1: SECTIONS B-B & C-C	Date	26.08.20	Project number
	Drawn by	SOC	P0563
	Checked by	AB	Drawing Number
		P0563-0900-0002	
		Scale (@ A3-)	Rev
		As Shown	C

O:\ACAD\2018\0563\0563-0900-0002

08 May 2023